



THE DRAWING, DESIGN, IDEAS, AND FEATURES OF CONSTRUCTION, DEPICTED WITHIN THE DRAWINGS ARE THE EXCLUSIVE PROPERTY OF PLEINAIRE DESIGN GROUP, LANDSCAPE ARCHITECTS. THEY ARE NOT TO BE REPRODUCED, COPIED, SOLELY OR USED FOR ANY OTHER PURPOSES WITHOUT THE EXPRESSED WRITTEN CONSENT OF KEVIN J. SMALL, PLSA 2008-20 2023 KEVIN J. SMALL.

PLANT LEGEND

TREES

SYMBOL	NAME
T11	ZELKOVA SERRATA JAPANESE ZELKOVA
T12	QUERCUS AGRIFOLIA COAST LIVE OAK (MITIGATION TREE)
T13	EXISTING TREE TO REMAIN
T14	EXISTING TREE TO BE REMOVED

STREET TREES


SYMBOL	NAME
ST1	PISTACIA CHINENSIS CHINESE PISTACHE

SHRUBS

SYMBOL	NAME
S1	ACHILLEA MILLEFOLIUM COMMON YARROW
S2	ANIGONANTHOS 'BUSH RANGER' DWARF KANGAROO PAW
S3	CAREX DIVULSA BERKELEY SEDGE
S4	CEANOTHUS 'CONCHA' CONCHA CEANOTHUS
S5	COTONEASTER DAMMERI 'LOWFAST' BEARBERRY COTONEASTER
S6	HELIOTRICHON SEMPERVIRENS BLUE OAT GRASS
S7	LAVANDULA ANGUSTIFOLIA 'HIDCOTE BLUE' HIDCOTE BLUE ENGLISH LAVENDER
S8	MYOPORUM PARVIFOLIUM 'PUTAH CREEK' CREEPING MYOPORUM
S9	RHAPHIOLEPIS INDICA 'CLARA' CLARA INDIAN HAWTHORN
S10	ROSMARINUS OFFICINALIS 'PROSTRATUS' TRAILING ROSEMARY

GROUNDCOVERS

SYMBOL	NAME
G1	BASIC NATIVE EROSION CONTROL MIX NON-IRRIGATED HYDROSEED MIX
G2	GRAVEL CALIFORNIA GOLD

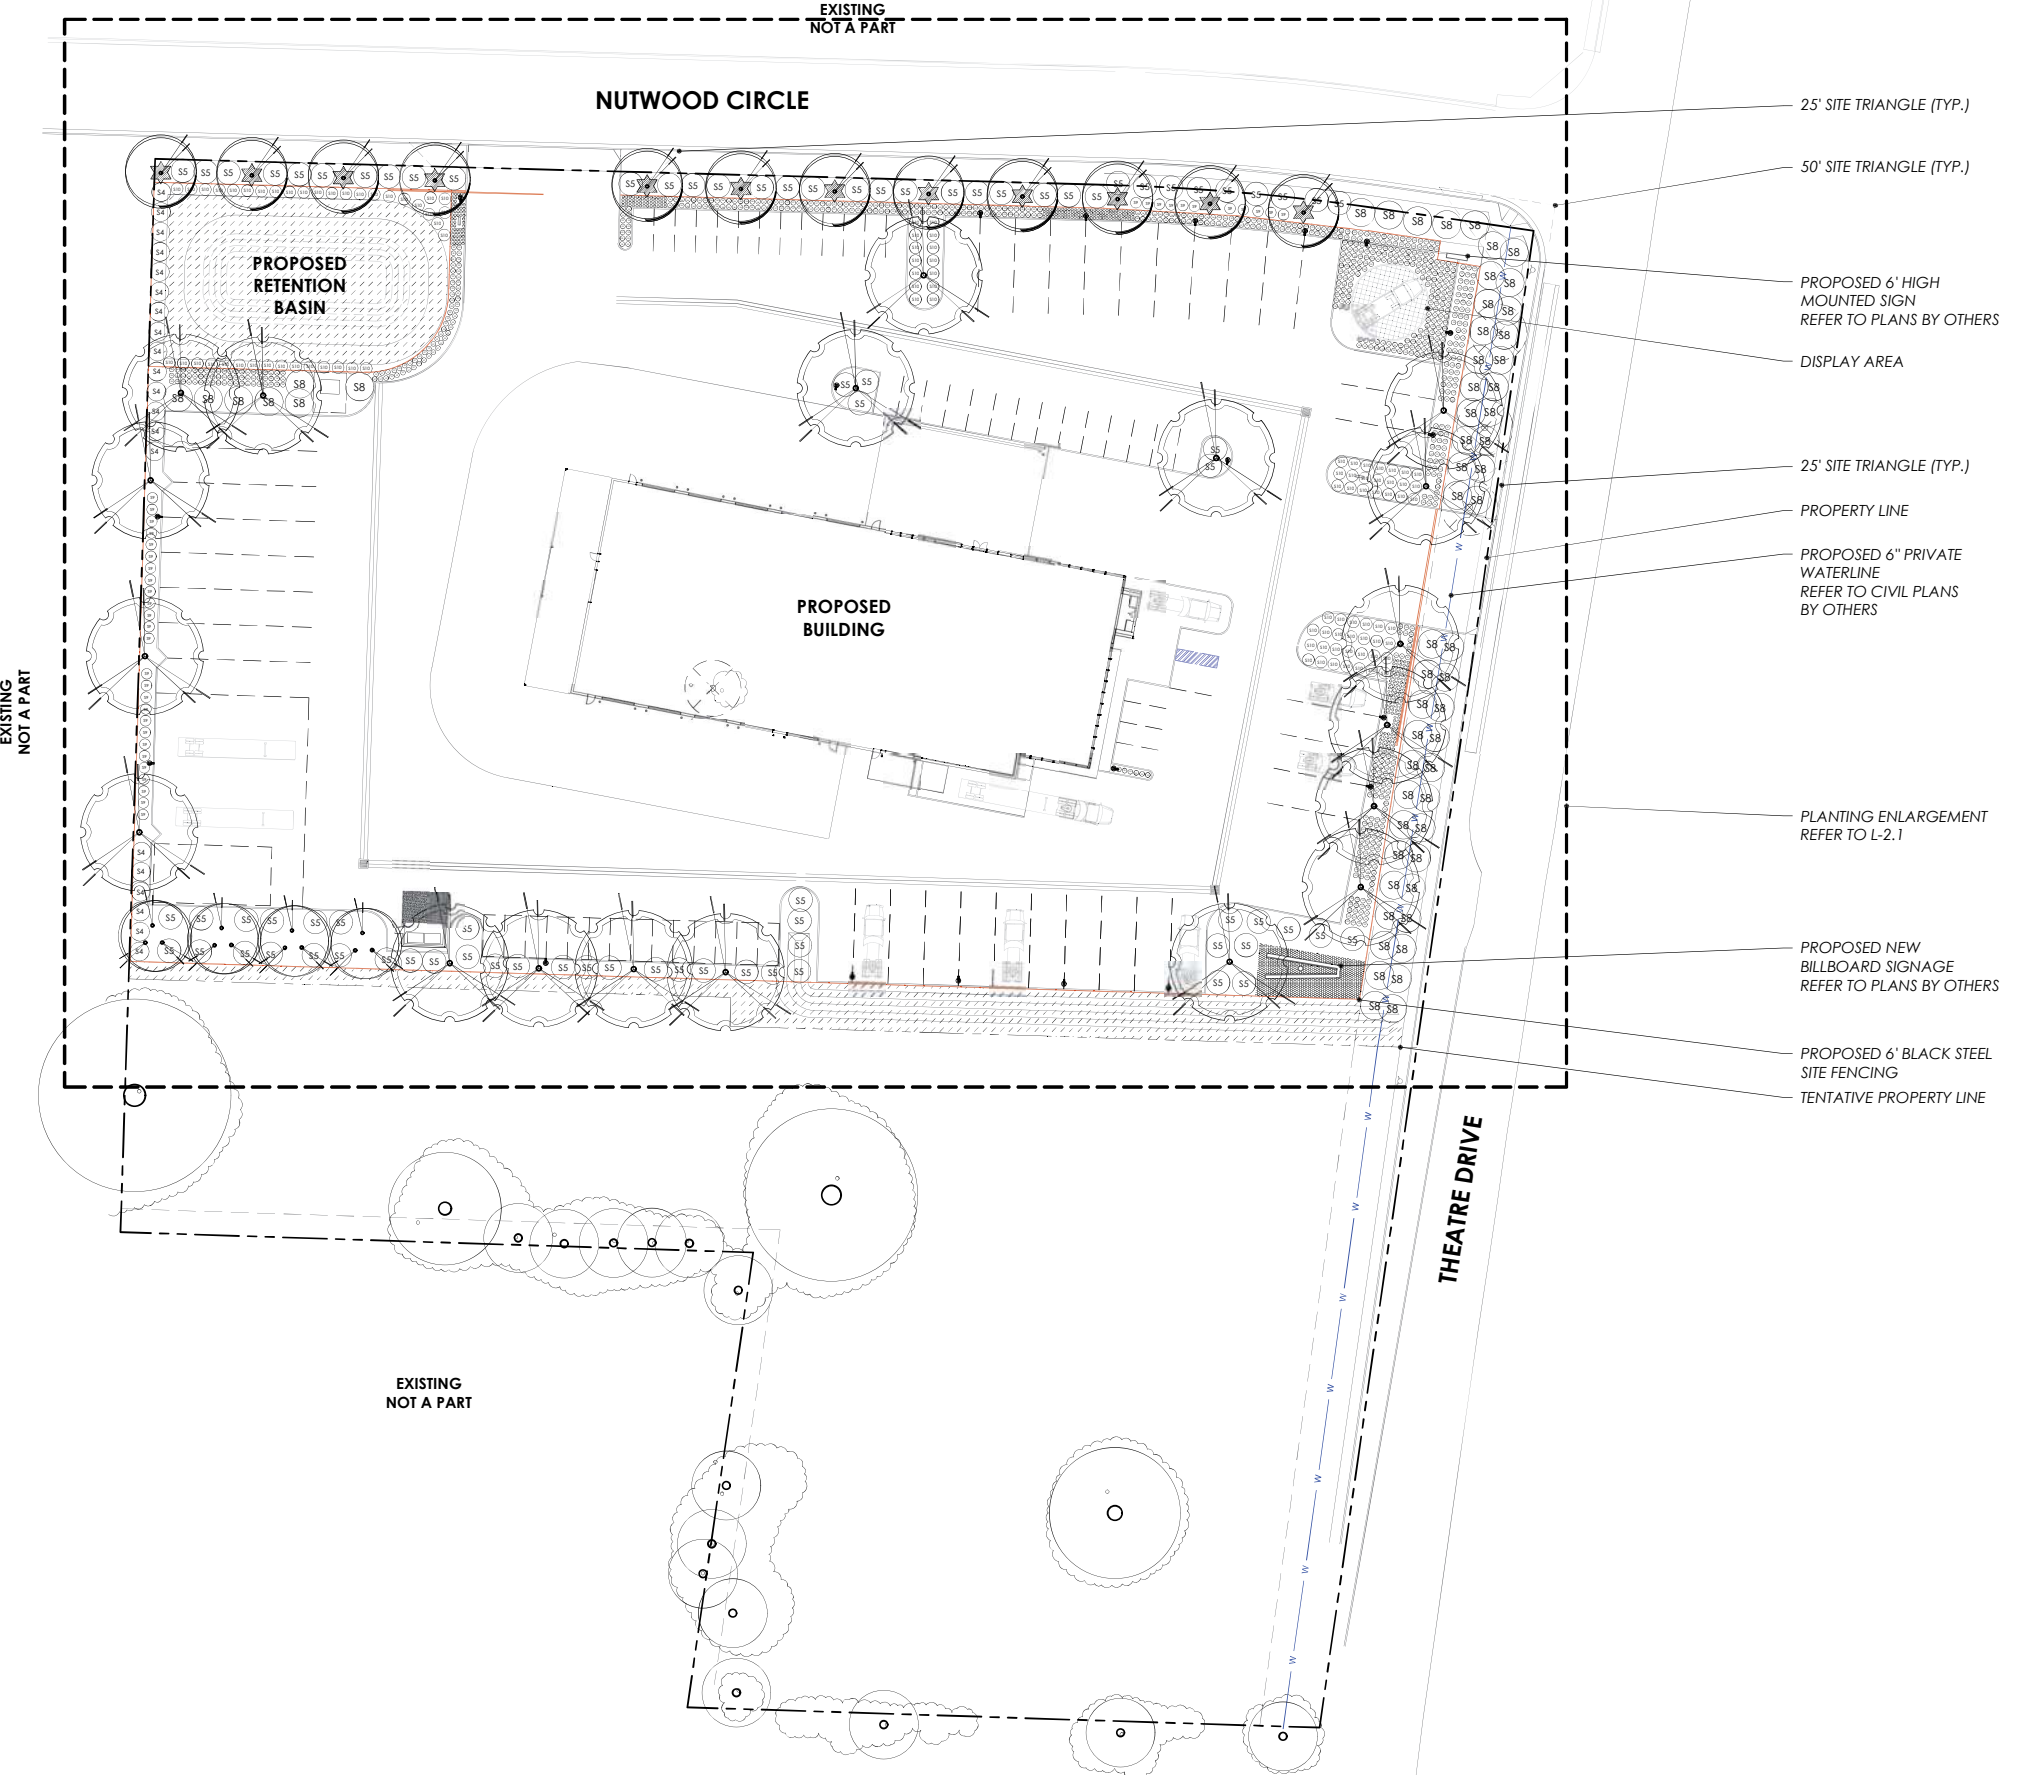

EXISTING
NOT A PART

EXISTING
NOT A PART

EXISTING
NOT A PART

25' SITE TRIANGLE (TYP.)

50' SITE TRIANGLE (TYP.)

PROPOSED 6' HIGH
MOUNTED SIGN
REFER TO PLANS BY OTHERS

DISPLAY AREA

25' SITE TRIANGLE (TYP.)

PROPERTY LINE

PROPOSED 6" PRIVATE
WATERLINE
REFER TO CIVIL PLANS
BY OTHERS


PLANTING ENLARGEMENT
REFER TO L-2.1

PROPOSED NEW
BILLBOARD SIGNAGE
REFER TO PLANS BY OTHERS

PROPOSED 6' BLACK STEEL
SITE FENCING


TENTATIVE PROPERTY LINE

PLANTING MASTER PLAN

 

I HAVE COMPLIED WITH THE CRITERIA OF THE 2015 UPDATE TO THE STATE DEPARTMENT OF WATER RESOURCES MODEL WATER EFFICIENT LANDSCAPE ORDINANCE, INCLUDING INCORPORATING RECOMMENDATIONS OF THE SOIL ANALYSIS REPORT, AND APPLIED THEM FOR THE EFFICIENT USE OF WATER IN THE LANDSCAPE DESIGN PLAN.

DESIGNER SIGNATURE _____ DATE _____

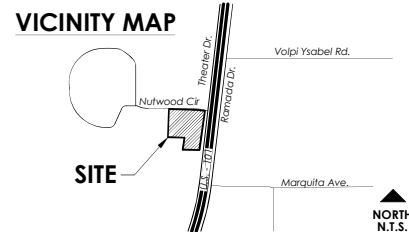

REVISION DATE

SHEET TITLE
**PLANTING
MASTER PLAN**

OWNER
Craig Archer
3030 Ramada Drive
Paso Robles, California 93446

DATE
2023.05.08
PROJECT NO.
22219
SHEET NO.

L-2.0

PETERBILT PASO ROBLES

2805 THEATRE DRIVE // PASO ROBLES, CALIFORNIA 93446



Chinese Pistache



London Plane Tree



Japanese Zelkova



Golden Locust



Chinese Elm



Oak



Italian Buckthorn



Clara Indian Hawthorn



Hidcote Lavender



Red Hot Poker



Berkeley Sedge



Blue Oat Grass



Yarrow



Small Cape Rush



Elk Blue California Gray Rush



Myoporum



Lowfast Cotoneaster



Trailing Rosemary

NOTE:
PLANT IMAGERY SHOWN IS REPRESENTATIVE ONLY.
FINAL SELECTIONS MAY VARY. SEE CONCEPTUAL
PLANTING LEGEND FOR MORE INFORMATION.

THE DRAWING, DESIGN IDEAS, AND FEATURES OF
CONSTRUCTION SPECIFIED HEREIN ARE THE
EXCLUSIVE PROPERTY OF KEVIN J. SMALL, LANDSCAPE
ARCHITECT. THEY ARE NOT TO BE REPRODUCED,
COPIED, SOLD, OR USED FOR ANY OTHER PURPOSE WITHOUT
THE EXPRESS WRITTEN CONSENT OF KEVIN J. SMALL.
R/LA 2929, © 2022 KEVIN J. SMALL

PETERBILT PASO ROBLES

2805 THEATRE DRIVE // PASO ROBLES, CALIFORNIA 93446

SHEET TITLE
PLANT IMAGERY

OWNER Craig Archer
3030 Ramada Drive
Paso Robles, California 93446

DATE 2022.09.22
22219

SHEET NO.

L-04