



OWNER: RPO  
Craig Archer  
3030 Ramada Dr. Paso Robles, CA

# Peterbilt Paso Robles

2805 Theatre Drive  
Paso Robles, CA 93446  
APN: 009-851-022

PROJECT DATA

SUBMITTALS & REVIEWS

DATE	ISSUE
08AUG22	DEVELOPMENT PLAN REVIEW
03OCT22	PLANNING COMMISSION SUBMITTAL
23MAY23	PLANNING COMMISSION SUBMITTAL


FOR NUMBER  
**2138**

AGENCY APPROVAL


SHEET TITLE

**GROUND FLOOR DIMENSIONAL PLAN**

**A-101**

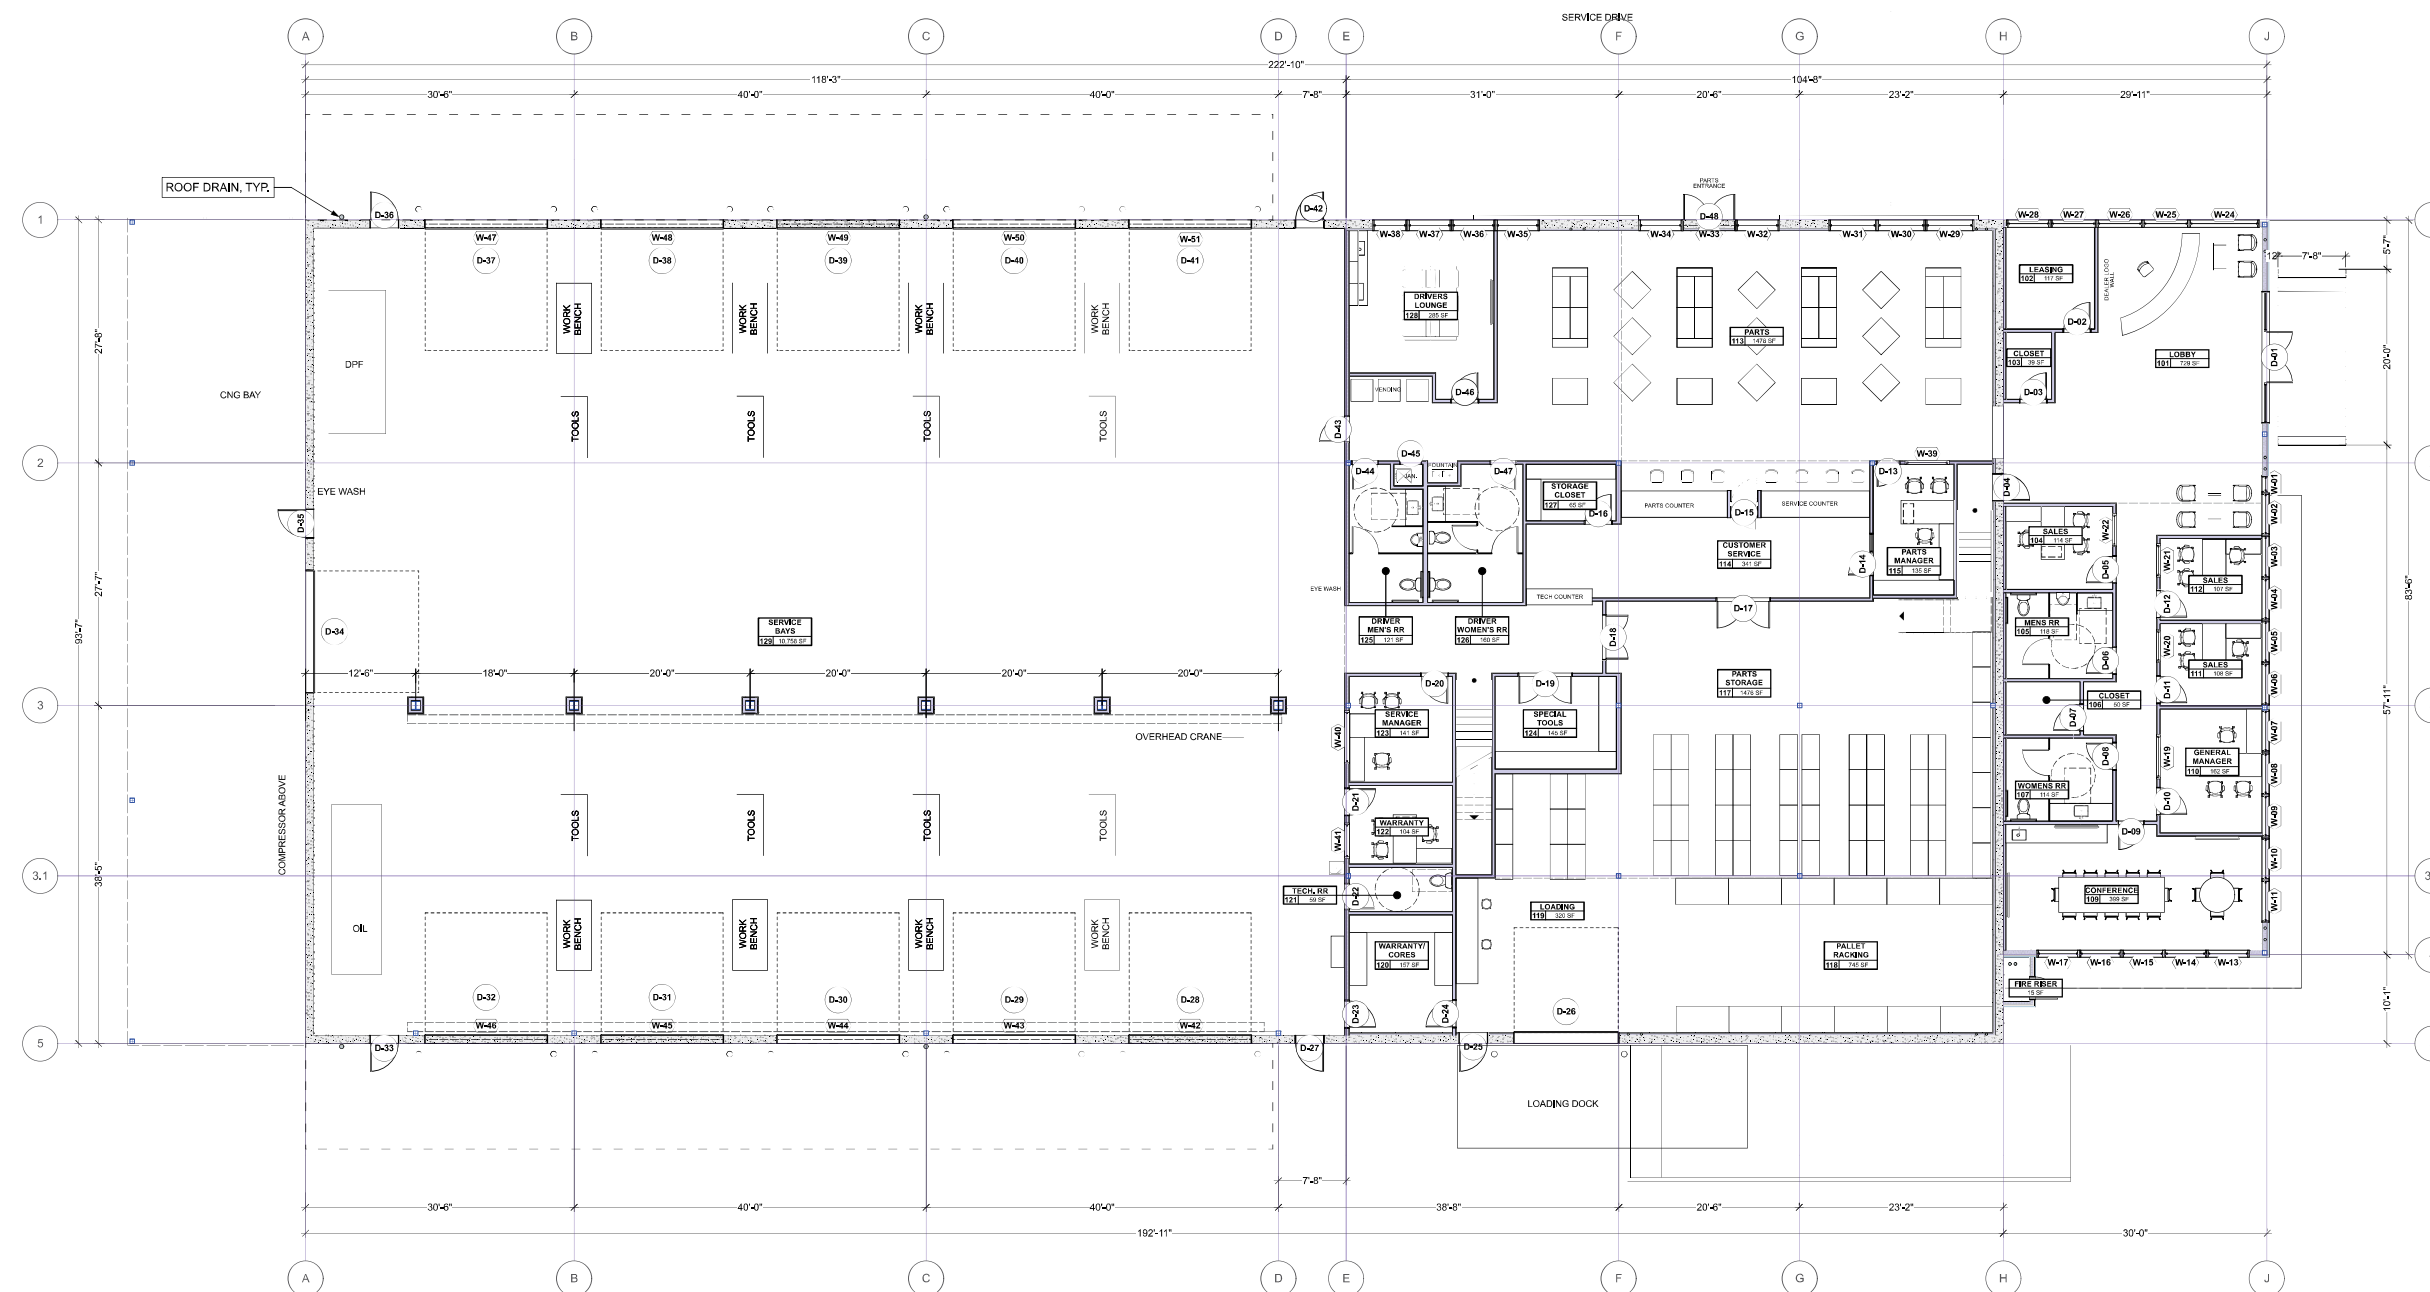

**GROUND FLOOR DIMENSIONAL PLAN**  
Scale: 1/8" = 1'-0"

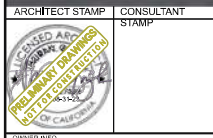

OWNER: PFO  
Craig Archer  
3030 Ramada Dr. Paso Robles, CA


**Peterbilt Paso Robles**  
2805 Theatre Drive  
Paso Robles, CA 93446  
APN: 009-851-022

DATE	ISSUE
08AUG22	DEVELOPMENT PLAN REVIEW
03OCT22	PLANNING COMMISSION SUBMITTAL
23MAY23	PLANNING COMMISSION SUBMITTAL

FOR NUMBER  
**2138**

SHEET TITLE  
**SECOND FLOOR DIMENSIONAL PLAN**

**A-102**

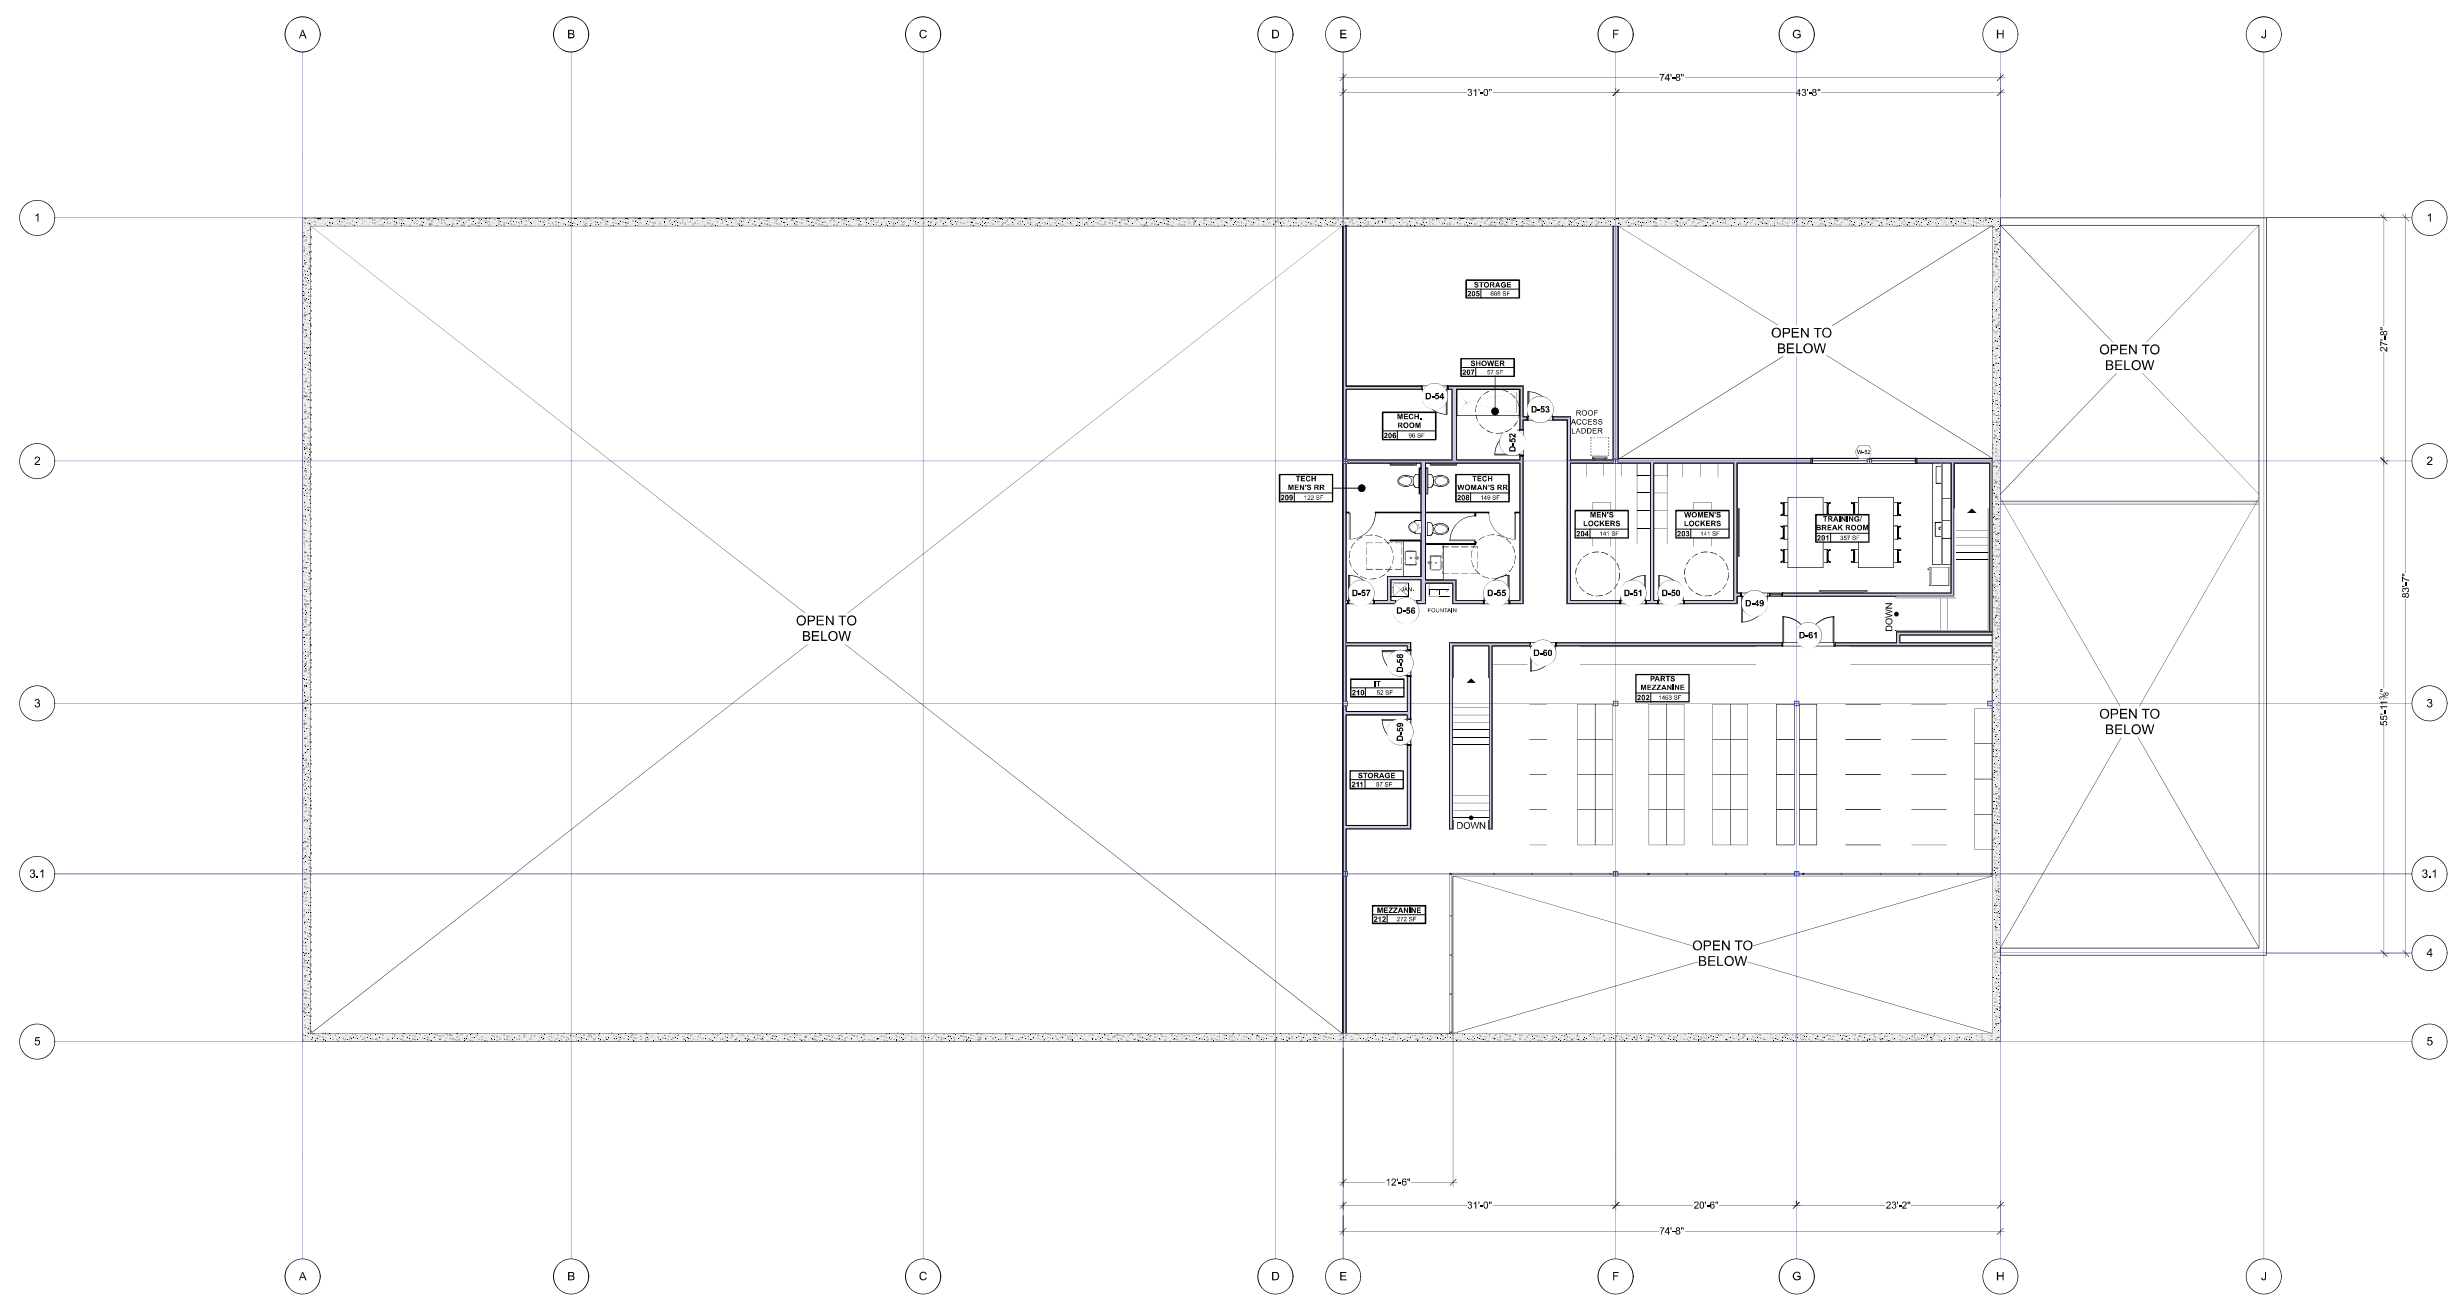

**SECOND FLOOR PLAN**  
Scale: 1/8" = 1'-0"