


OWNER: Peterbilt
 3030 Ramada Dr. Paso Robles, CA

Peterbilt Paso Robles
 2805 Theatre Drive
 Paso Robles, CA 93446
 APN: 009-851-022

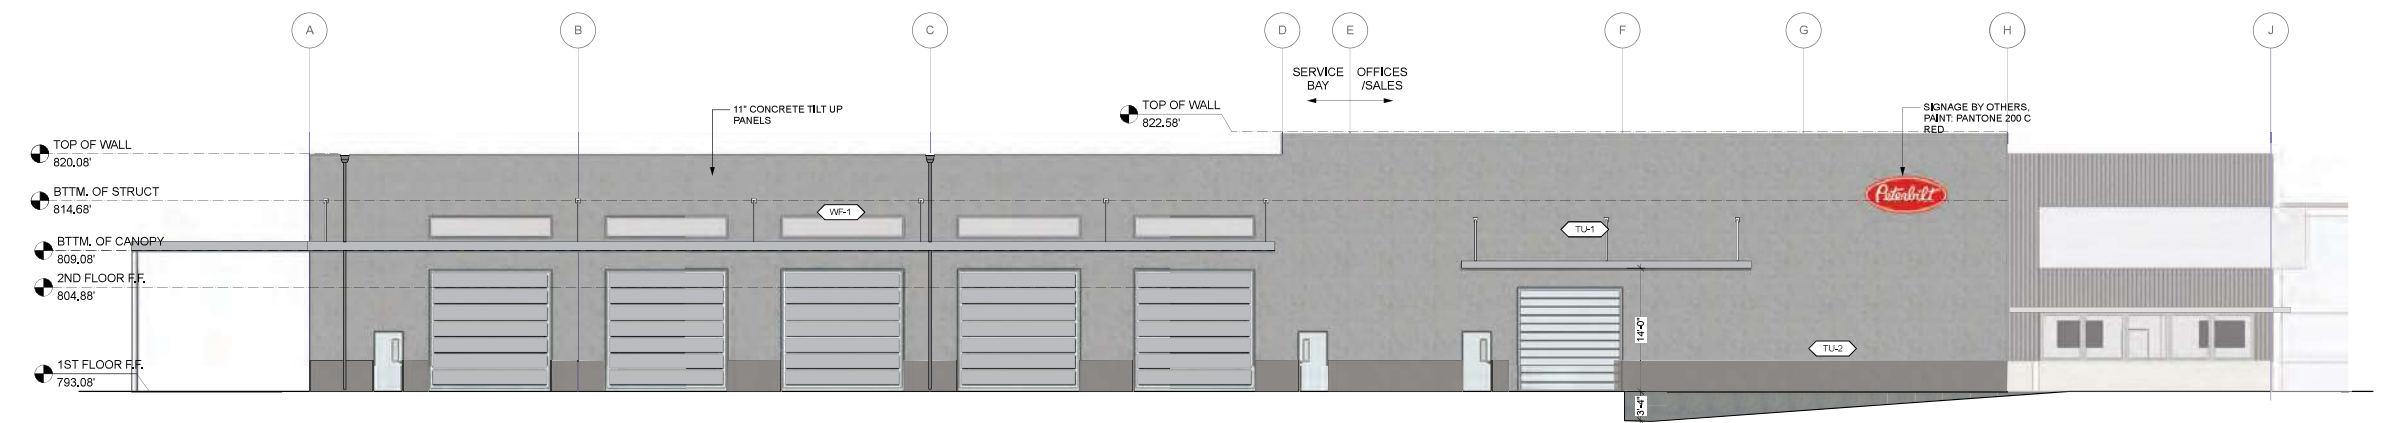


1 SOUTH ELEVATION
 Scale: 1/8" = 1'-0"




2 NORTH ELEVATION
 Scale: 1/8" = 1'-0"

FINISH LEGEND

-  **MW-1**
 KINGSPAN METAL WALL PANEL
 STYLE: EXPOSED ES-10
 COLOR: BLUE GRAY 42R1690
-  **TU-1**
 TILT UP CONCRETE W/ PIGMENT
 FINISH: SMOOTH
 COLOR: PEBBLE 641 (DAVIS COLORS)
-  **TU-2**
 SANDBLASTED TILT UP
 FINISH: SANDBLASTED
 COLOR: PEBBLE 641 (DAVIS COLORS)
-  **WF-1**
 WINDOW/STOREFRONT FINISH
 FINISH: ANODIZED
 COLOR: CLEAR
-  **AP-1**
 ACCENT PAINT
 SHERWIN WILLIAMS
 COLOR: SW 7066 GRAY MATTERS

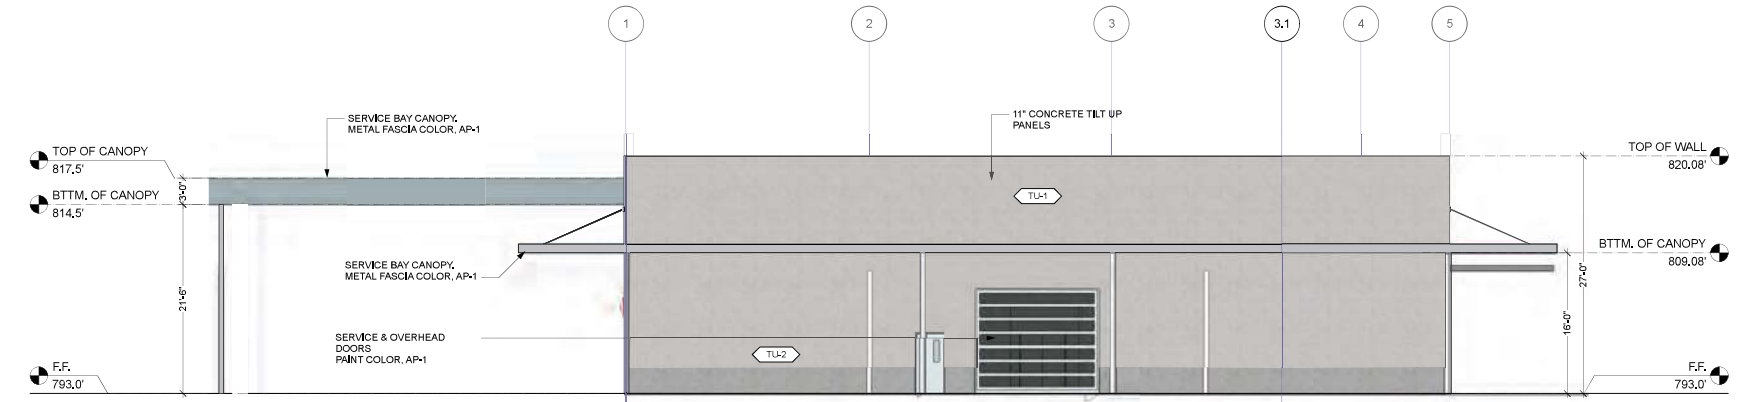

3 WEST ELEVATION
 Scale: 1/8" = 1'-0"

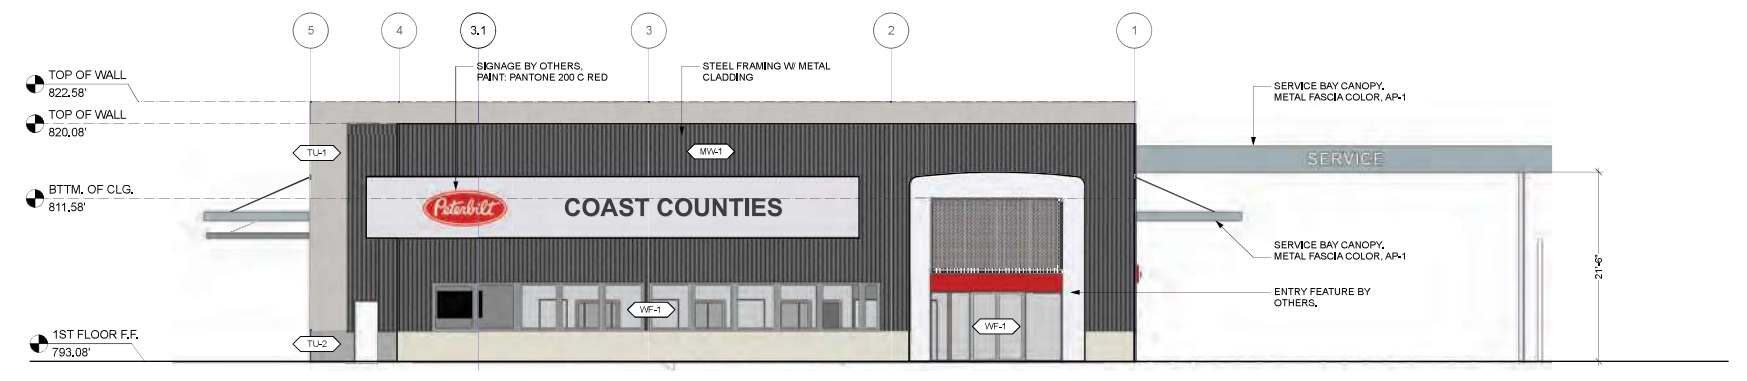

4 EAST ELEVATION
 Scale: 1/8" = 1'-0"

PROJECT DATA

DATE	ISSUE
08AUG22	DEVELOPMENT PLAN REVIEW
03OCT22	PLANNING COMMISSION SUBMITTAL
23MAY23	PLANNING COMMISSION SUBMITTAL

JOB NUMBER
2138

AGENCY APPROVAL

SHEET TITLE
EXTERIOR ELEVATIONS

A-201