




PROPOSED SITE PLAN / FIRST FLOOR PLAN

 


Hotel Paso Robles
Paso Robles, CA

Date: OCTOBER 7, 2021
 Scale: 1/32" = 1'-0" @ 11x17
 1/16" = 1'-0" @ 24x36
A3.0

DROP OFF 
PICK UP 




PROPOSED CIRCULATION SITE PLAN

 


Hotel Paso Robles
Paso Robles, CA


Date: JUNE 4, 2021
 Scale: 1" = 50' @ 11x17
 1" = 25' @ 24x36
A3.1

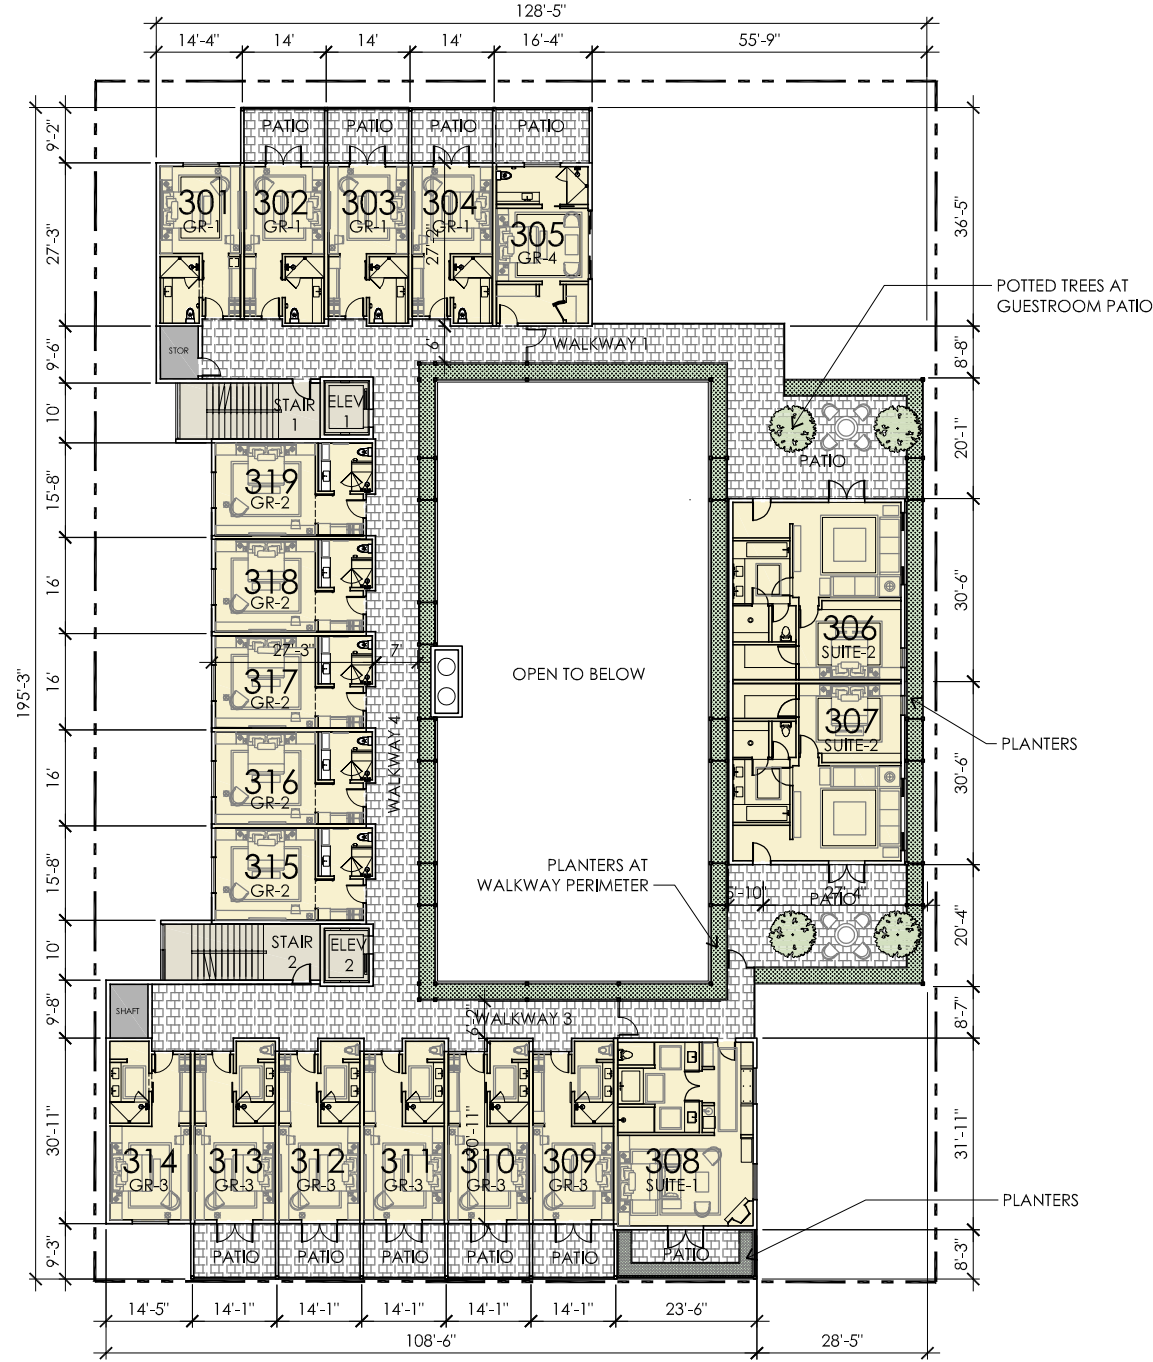


PROPOSED THIRD FLOOR PLAN

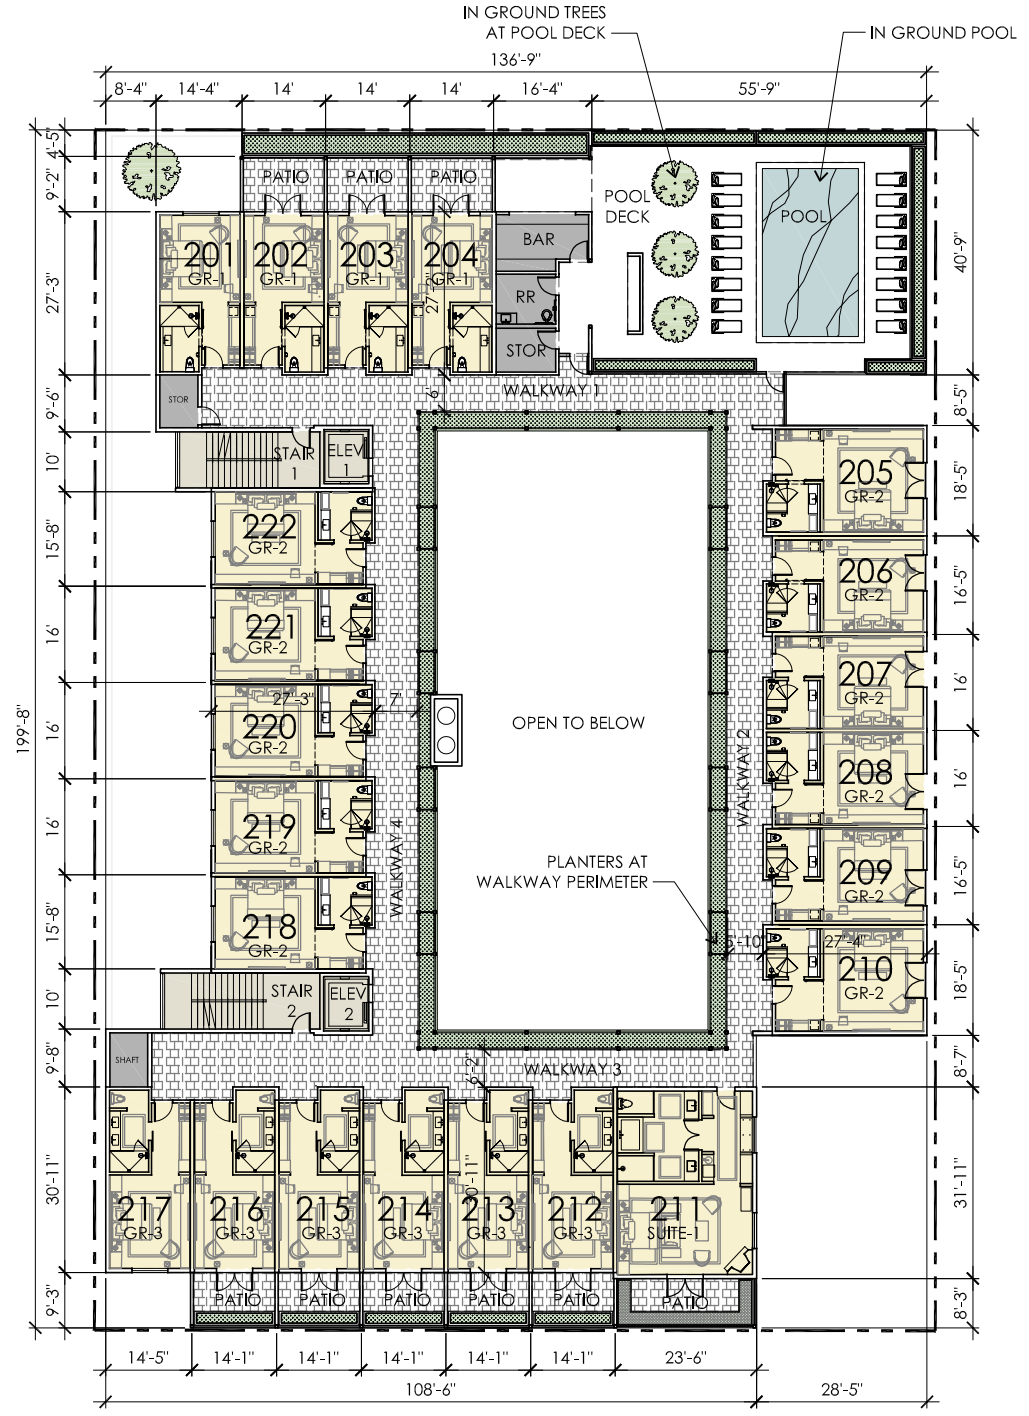


PROPOSED SECOND FLOOR PLAN

 


	Hotel Paso Robles Paso Robles, CA	Date: JUNE 4, 2021 Scale: 1/32" = 1'-0" @ 11x17 1/16" = 1'-0" @ 24x36 Sheet:
	A3.2	
	NORTH	

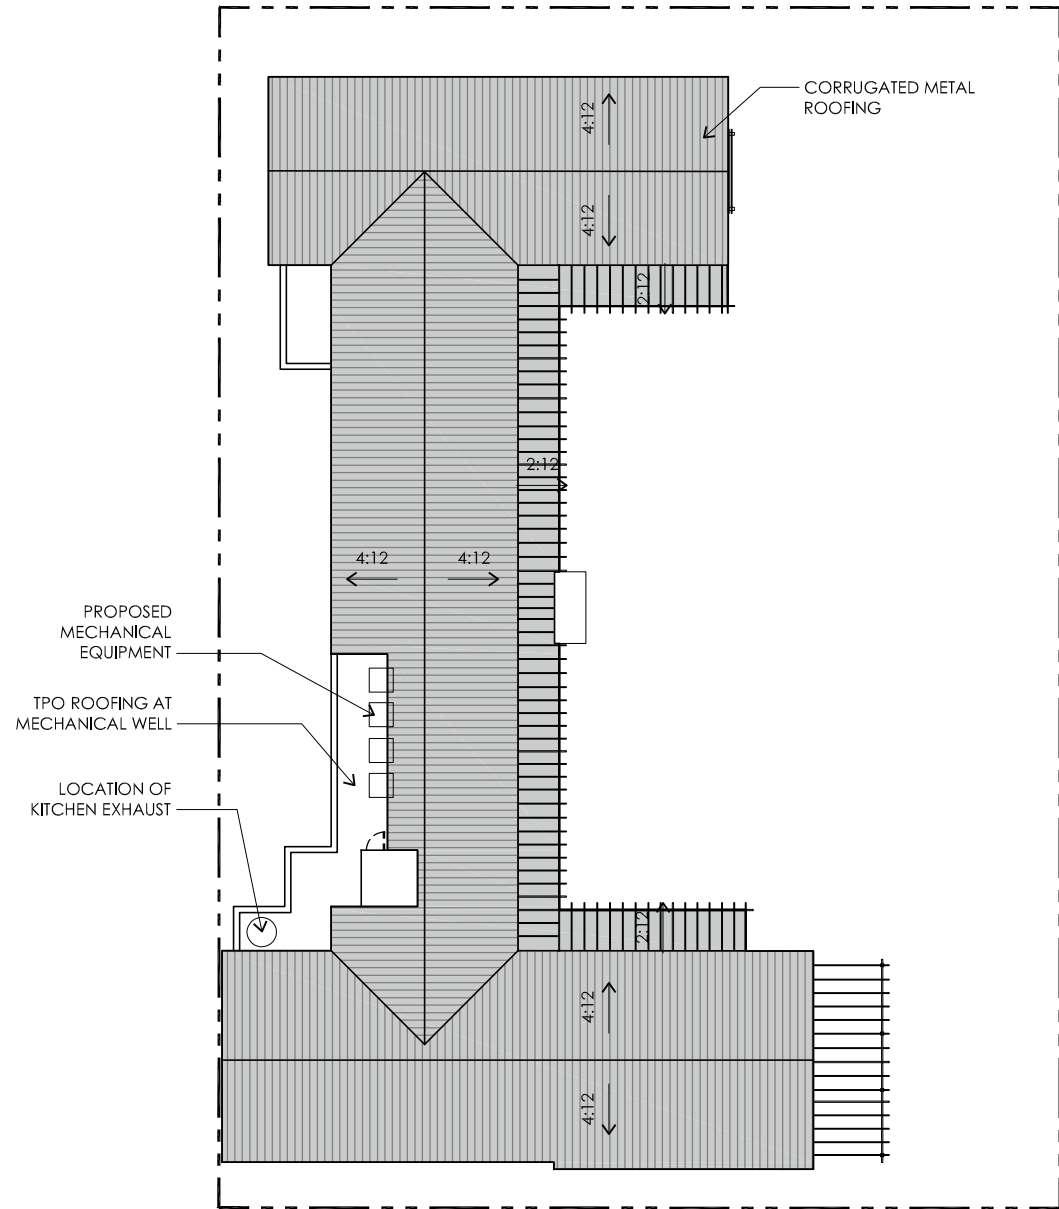

PROPOSED ROOF PLAN

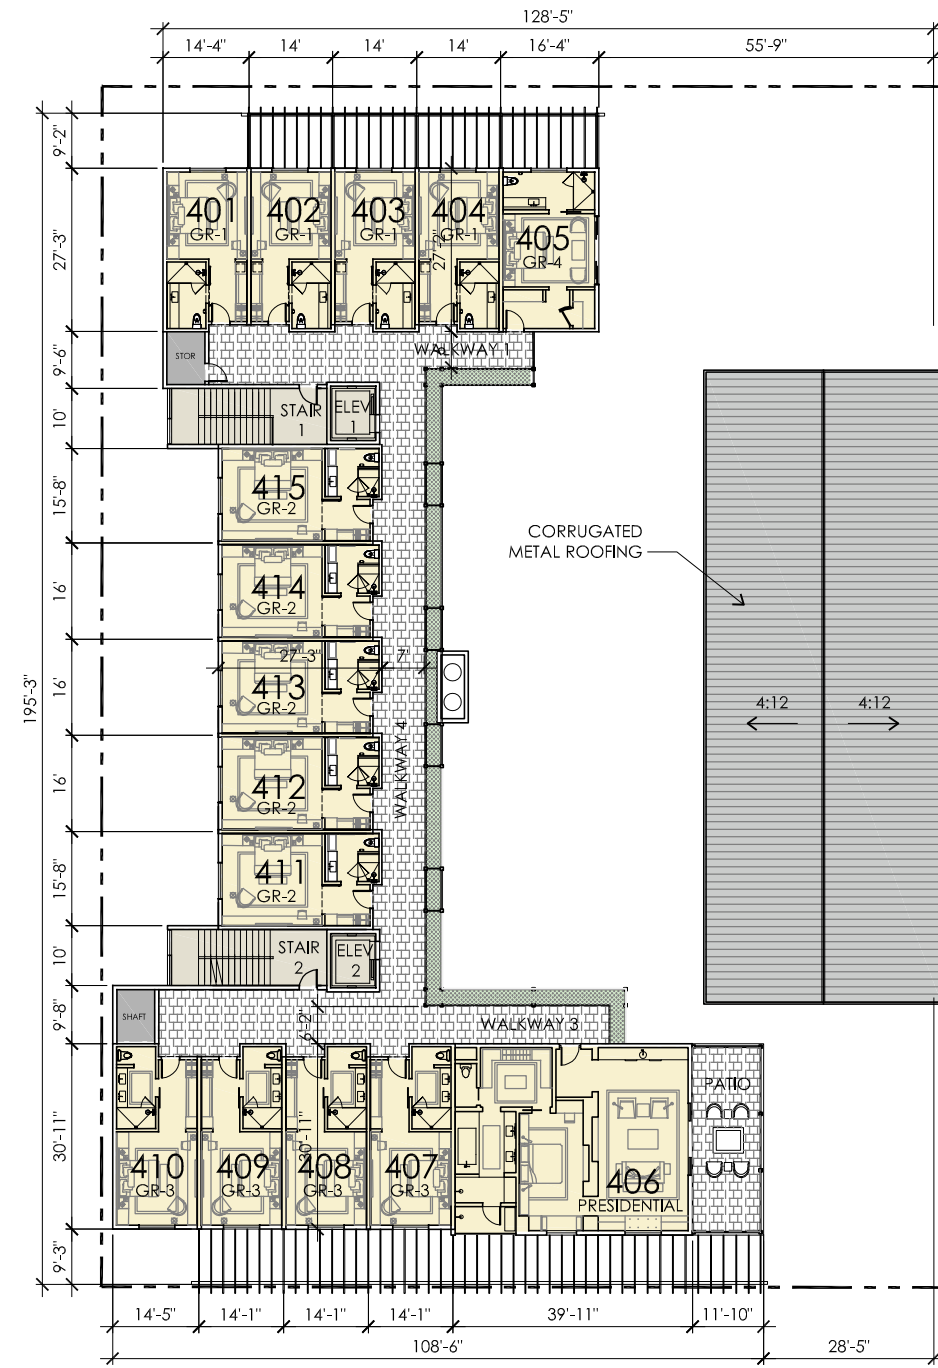


PROPOSED FOURTH FLOOR PLAN

 


Hotel Paso Robles
Paso Robles, CA

Date: JUNE 4, 2021
Scale: 1/32" = 1'-0" @ 11x17
Sheet: 1/16" = 1'-0" @ 24x36


A3.3

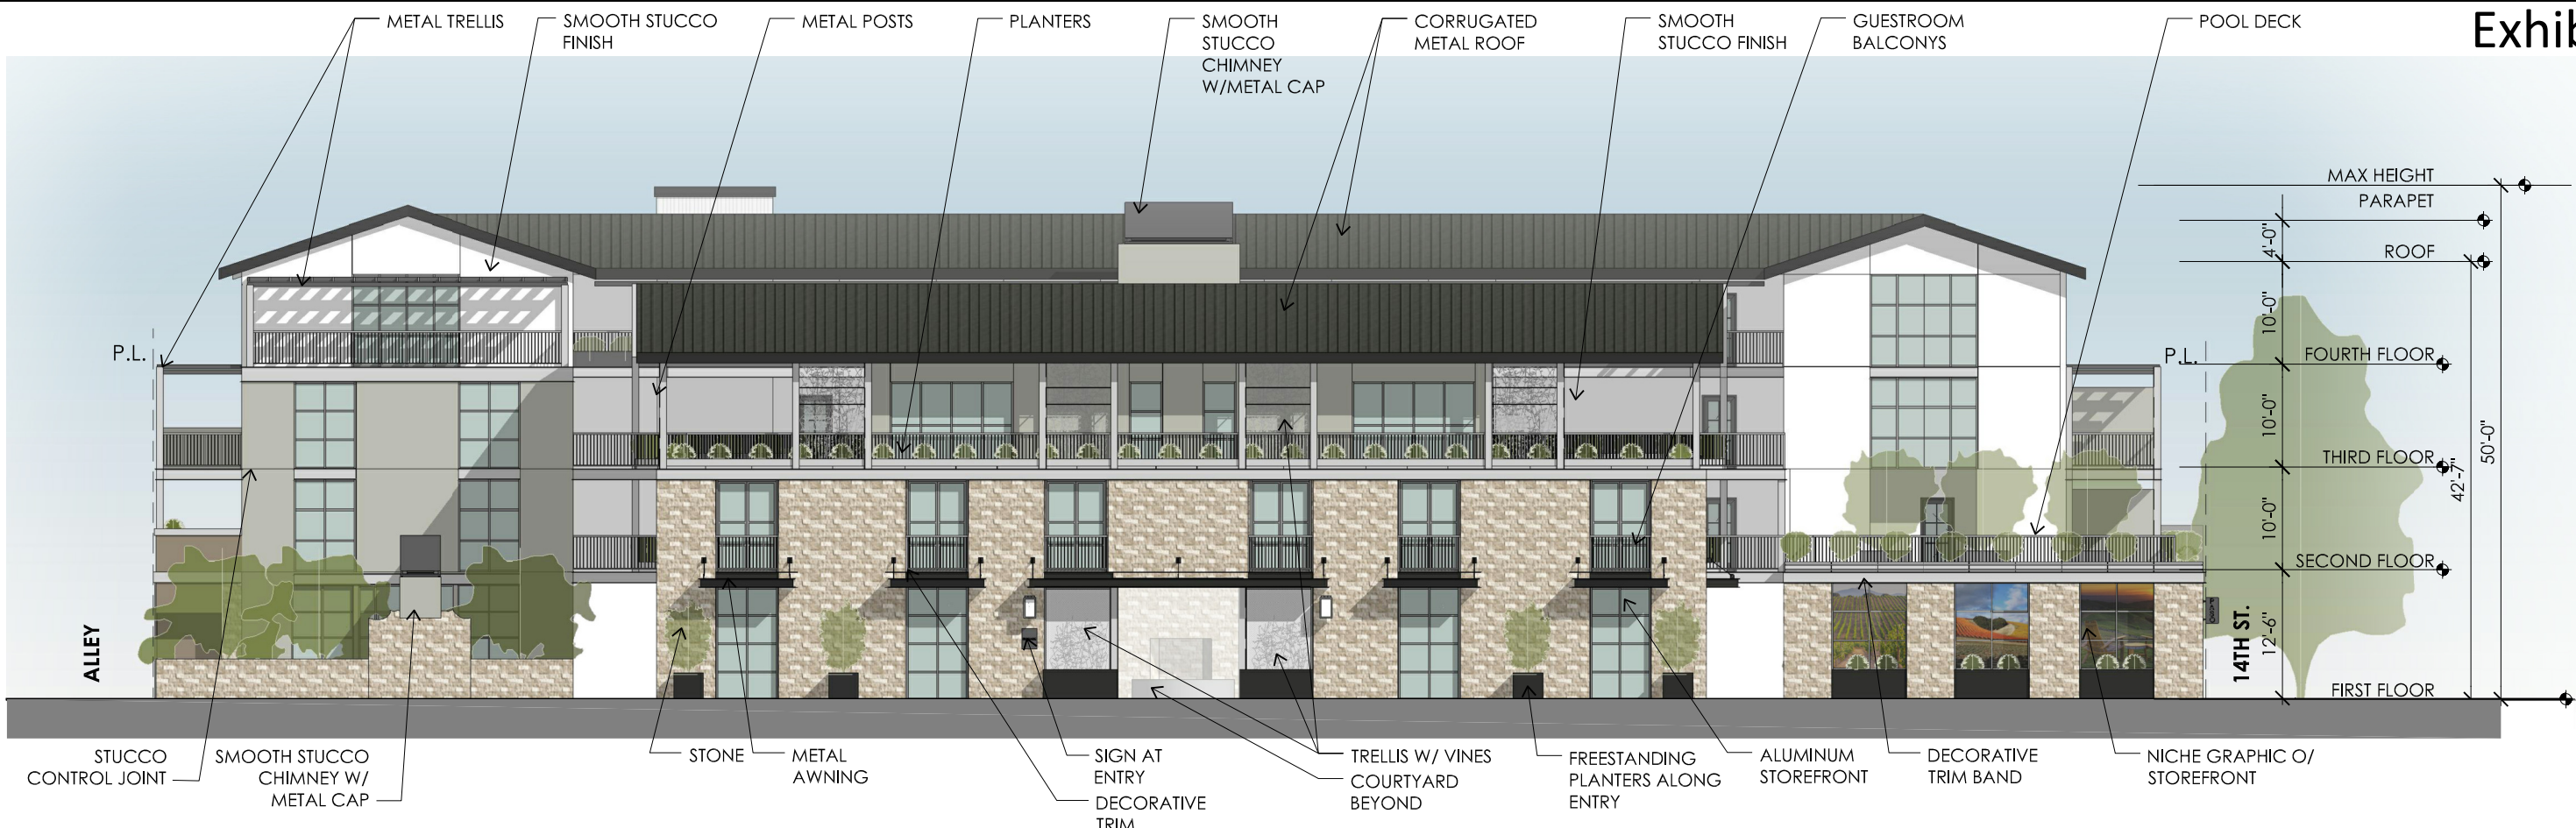

EAST ELEVATION (PINE STREET ELEVATION)

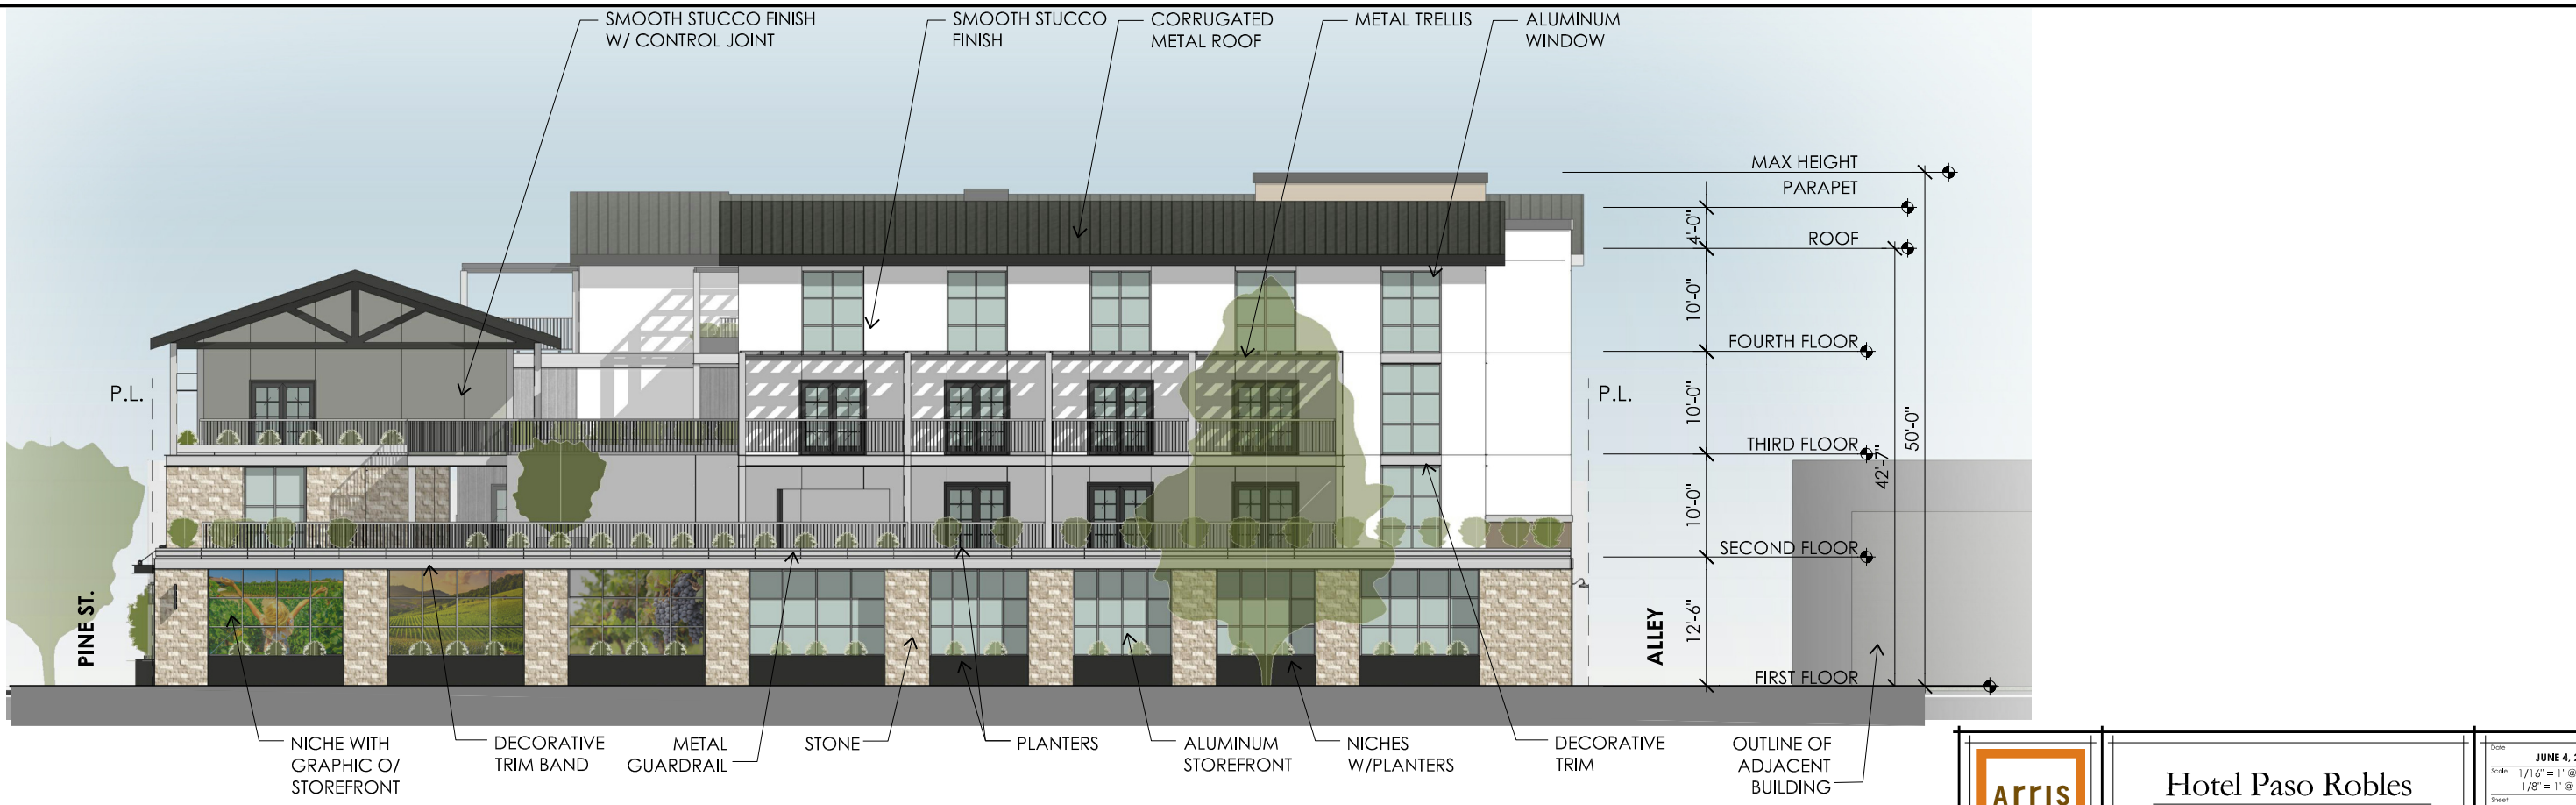


SOUTH ELEVATION (14TH STREET ELEVATION)

 

Hotel Paso Robles
Paso Robles, CA


Date: JUNE 4, 2021
Scale: 1/16" = 1' @ 11x17
1/8" = 1' @ 24x36
Sheet: **A5.0**

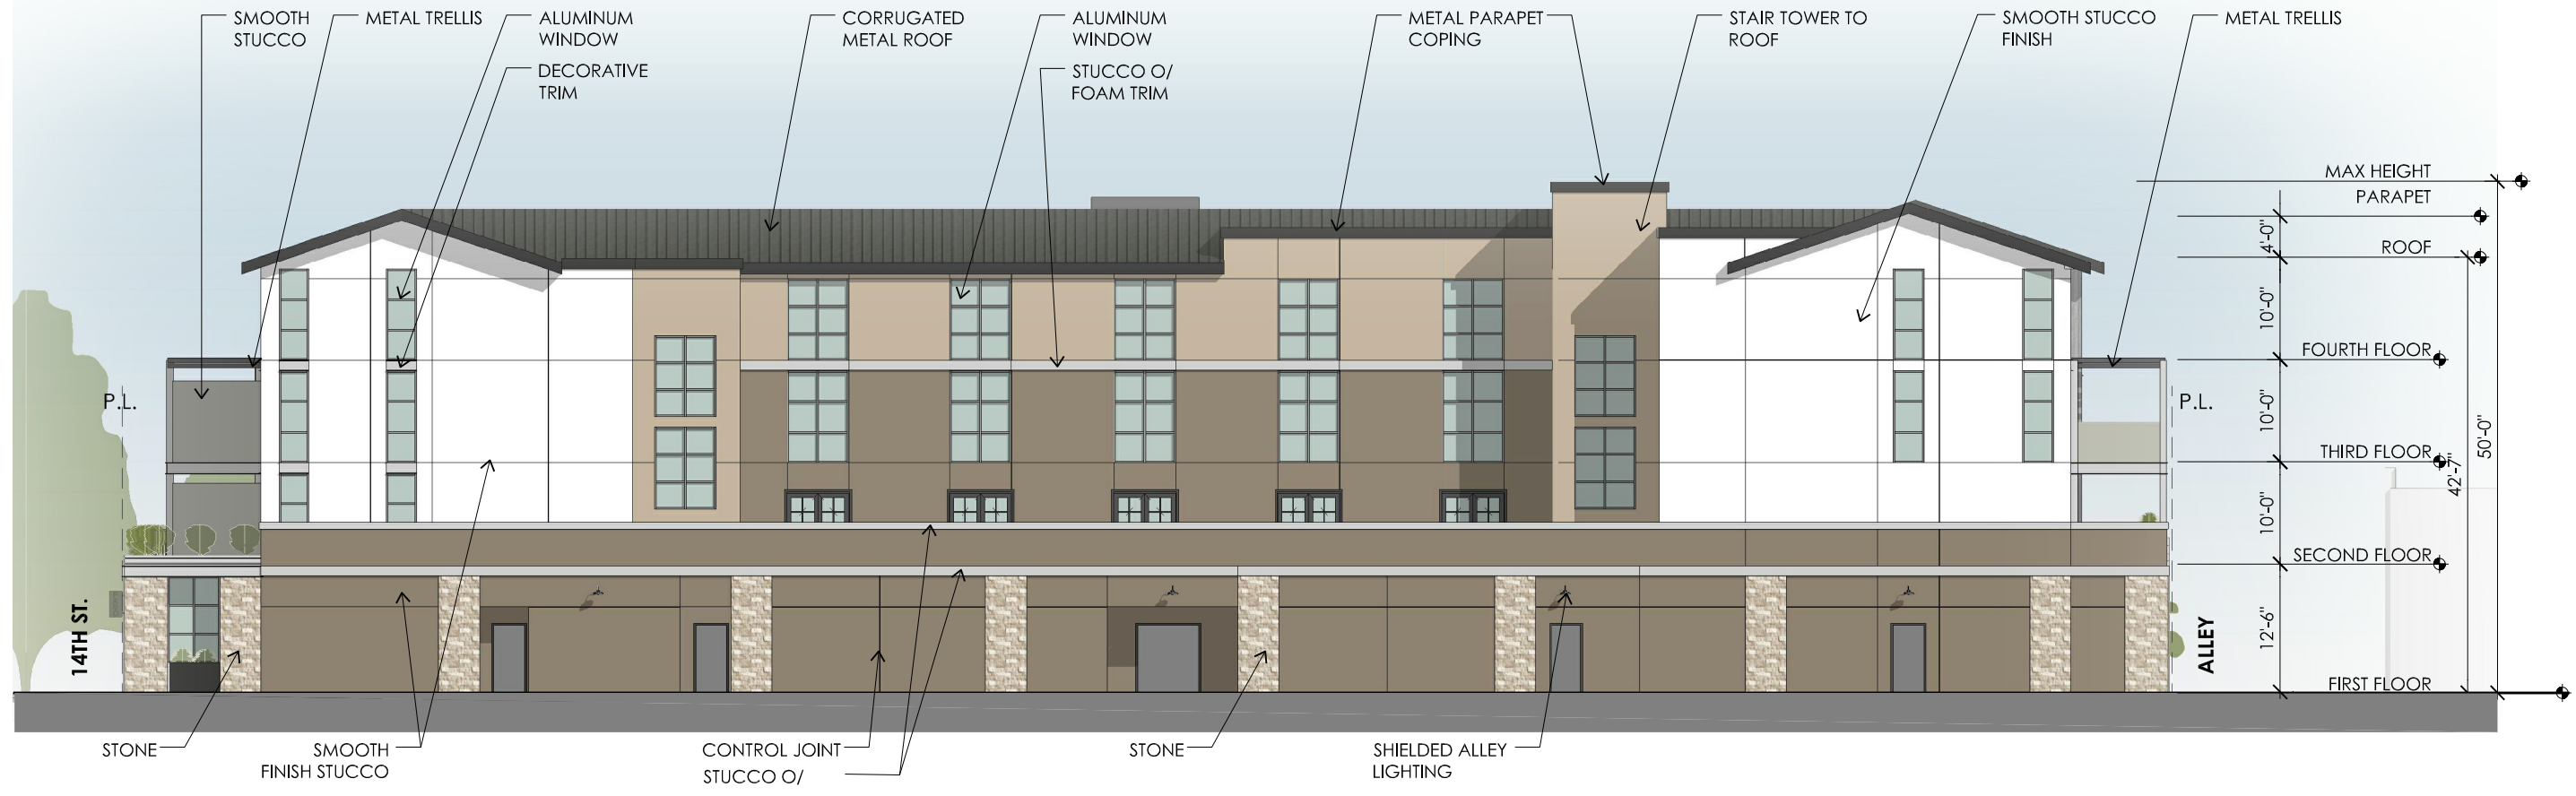

WEST ELEVATION (ALLEY ELEVATION)




SOUTH ELEVATION (ALLEY ELEVATION)

 


Hotel Paso Robles
Paso Robles, CA


Date: JUNE 4, 2021
Scale: 1/16" = 1' @ 11x17
1/8" = 1' @ 24x36
A5.1

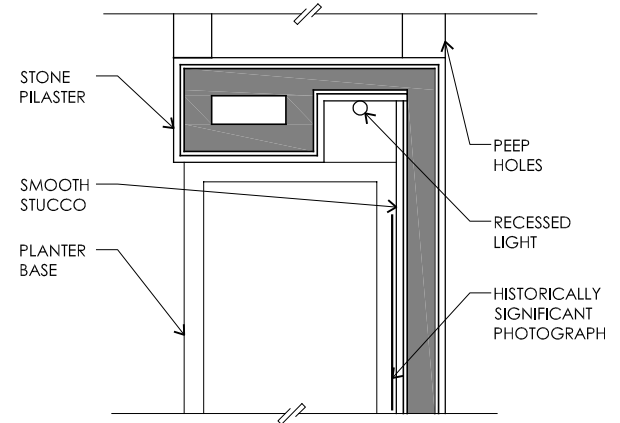

SECTION - A 1/2" = 1'

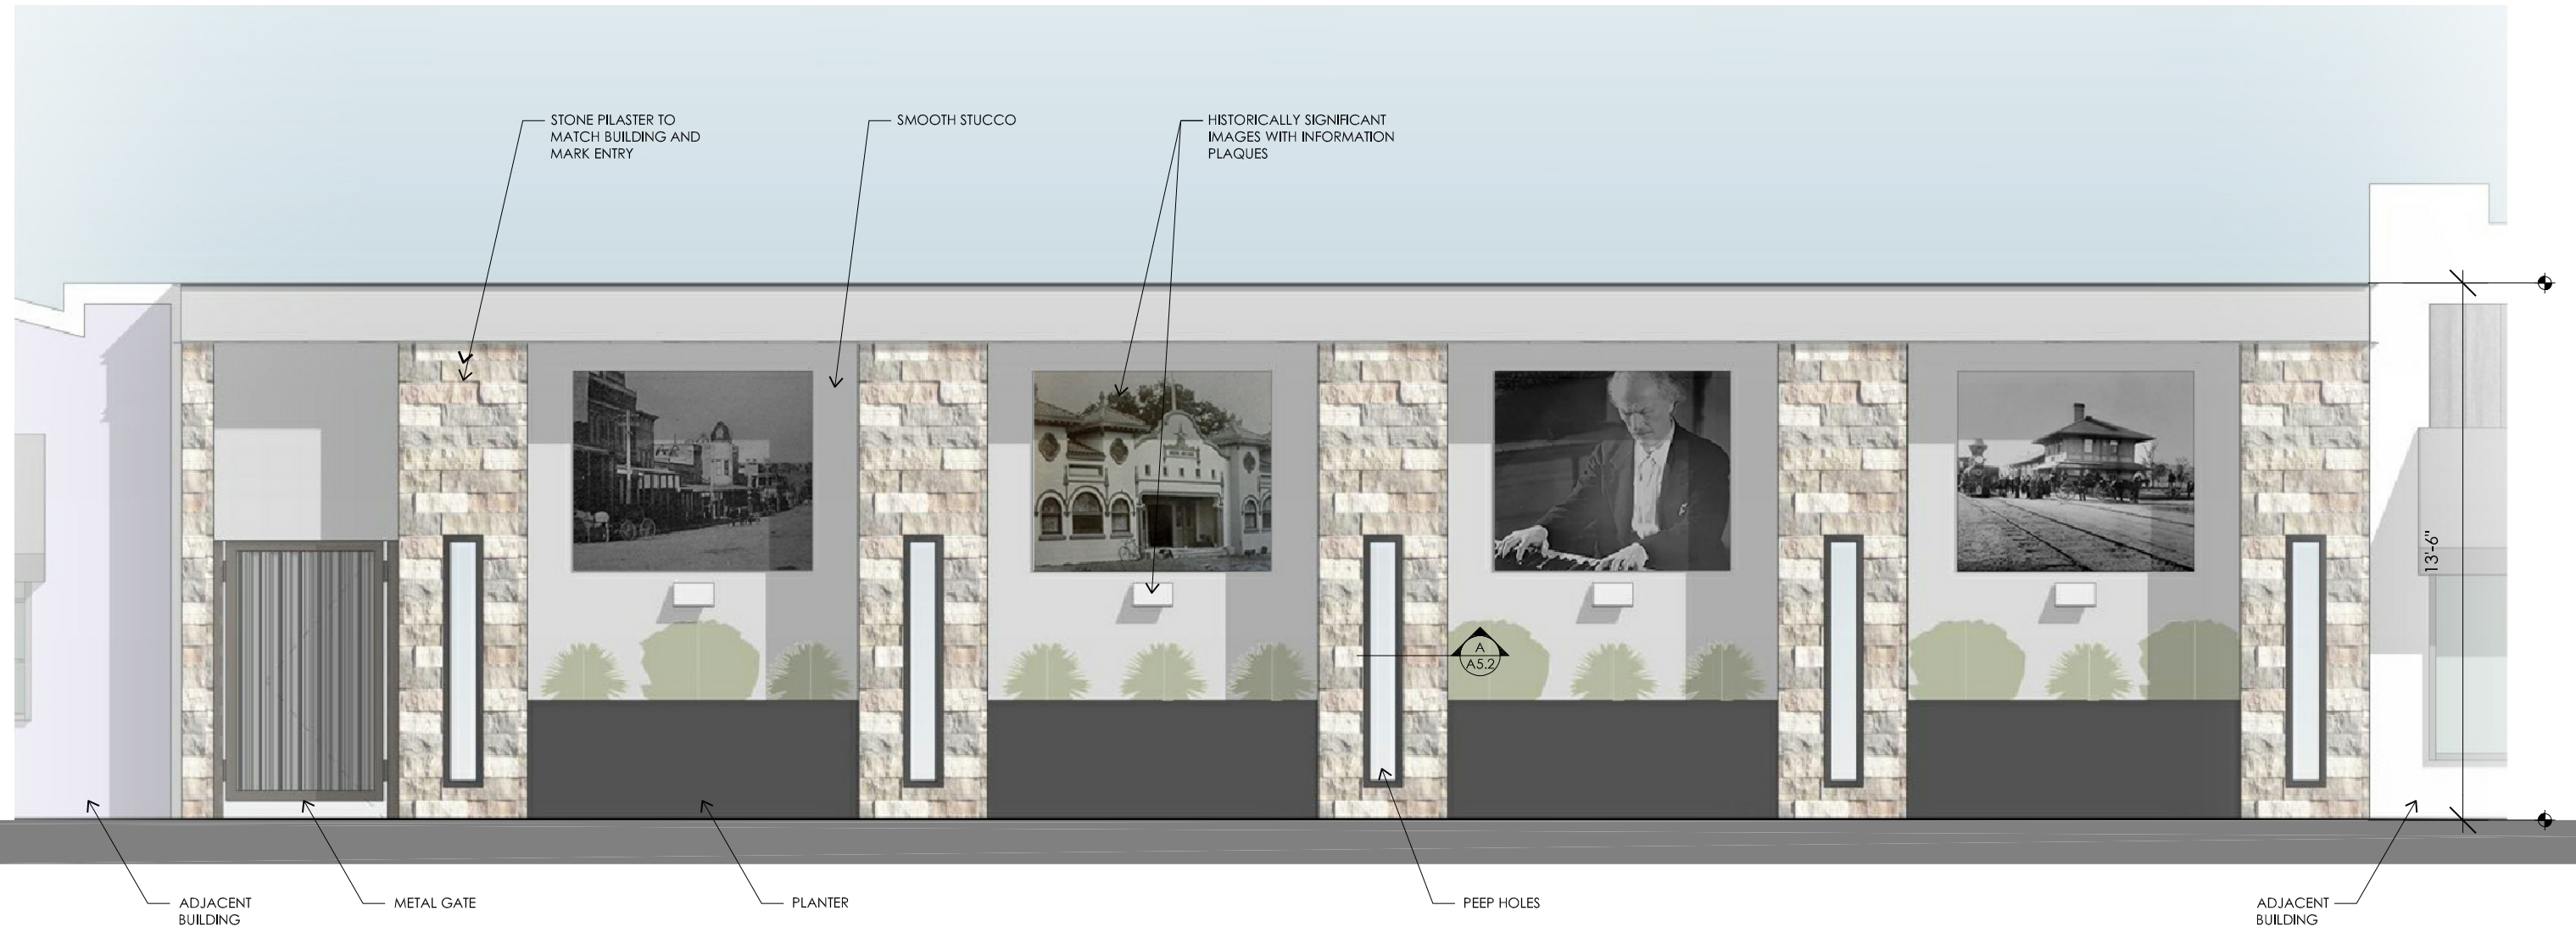

PARKING FACADE

 

	<p>Hotel Paso Robles Paso Robles, CA</p>	<p>Date: JUNE 4, 2021</p>
		<p>Scale: 1/4" = 1' @ 11x17</p>
		<p>Sheet: 1/8" = 1' @ 24x36</p>
		<p>A5.2</p>