DESIGNS PREPARED FOR:



SITE ADDRESS:

735 PINE ST. PASO ROBLES, CA 93446 **JOB NUMBER:** 302209

SALES REPRESENTATIVE:

J. GEHRT

PROJECT MANAGER:

L. ZARBO



DRC Item 1

DESIGN REVISIONS:

REV.#	DATE	DESIGNER	REVISION COMPLETED	INTERNAL	PERMIT	CLIENT	REV.#	DATE	DESIGNER	REVISION COMPLETED	INTERNAL	PERMIT	CLIENT
1	05.15.25	LAH	REVISE PN.1 INTO FC.1		•		13						
2	05.29.25	LAH	FC.1: UPDATED QTY. AND SPECS			•	14						
3							15						
4							16						
5							17						
6							18						
7							19						
8							20						
9							21						
10							22						
11							23						
12							24						

DESIGNER NOTES

DATE	DESIGNER	NOTE

PRE-FLIGHT PRINT LIST

GOOD TO GO	PRIMARY CHECKS	GOOD TO GO	ADDITIONAL CHECKS	
	NO MISSING / UNPACKAGED / UNLINKED IMAGES		REMOVE ANY NON-PRINTING DATA	
	ENSURE IMAGE RESOLUTION 100 PPI AT FULL SCALE - REFER TO JONES ART REQUIREMENTS REGARDING POSSIBLE EXCEPTIONS		FLATTEN TRANSPARENCIES (FLATTEN RASTER IMAGES AND EFFECTS, LEAVE VECTOR COPY, LOGOS ETC. INTACT AS VECTORS)	
	COLORS - MUST BE CMYK OR PANTONE		CONVERT FONTS TO PATHS (OR CURVES)	
	ENSURE IMAGE SIZE & PROPORTIONS ARE CORRECT FOR FINAL PRODUCT, AND ANY INCLUDED BLEED & TRIM MARKS MATCH CLIENT SPECS		EMBED IMAGES OR ENSURE UNEMBEDDED IMAGES ARE PROPERLY LOCATED FOR SYSTEM USE	

JONES SIGN
Your Vision. Accomplished.
A MORTENSEN COMPANY

JOB#: 302209_R2					
DATE: 03.11.2025					
DESIGNER: K. PASTORIK					
SALES REP: J. GEHRT					
PROJ MGR: L. ZARBO					

REQUIRED:		
FIELD SURVEY VECTOR ARTWORK	PAINT COLOR CLIENT PMS COLOR	FONTS ENGINEERING
OTHER:		

LANDLORD APPROVAL	DATE	Audio
CLIENT APPROVAL	DATE	Nove


<u>Au</u>	dic	9
N	OV	a

AUDIONOVA 735 PINE ST. PASO ROBLES, CA 93446

SHEET NUMBER

DRC Item 1

AudioNova ()

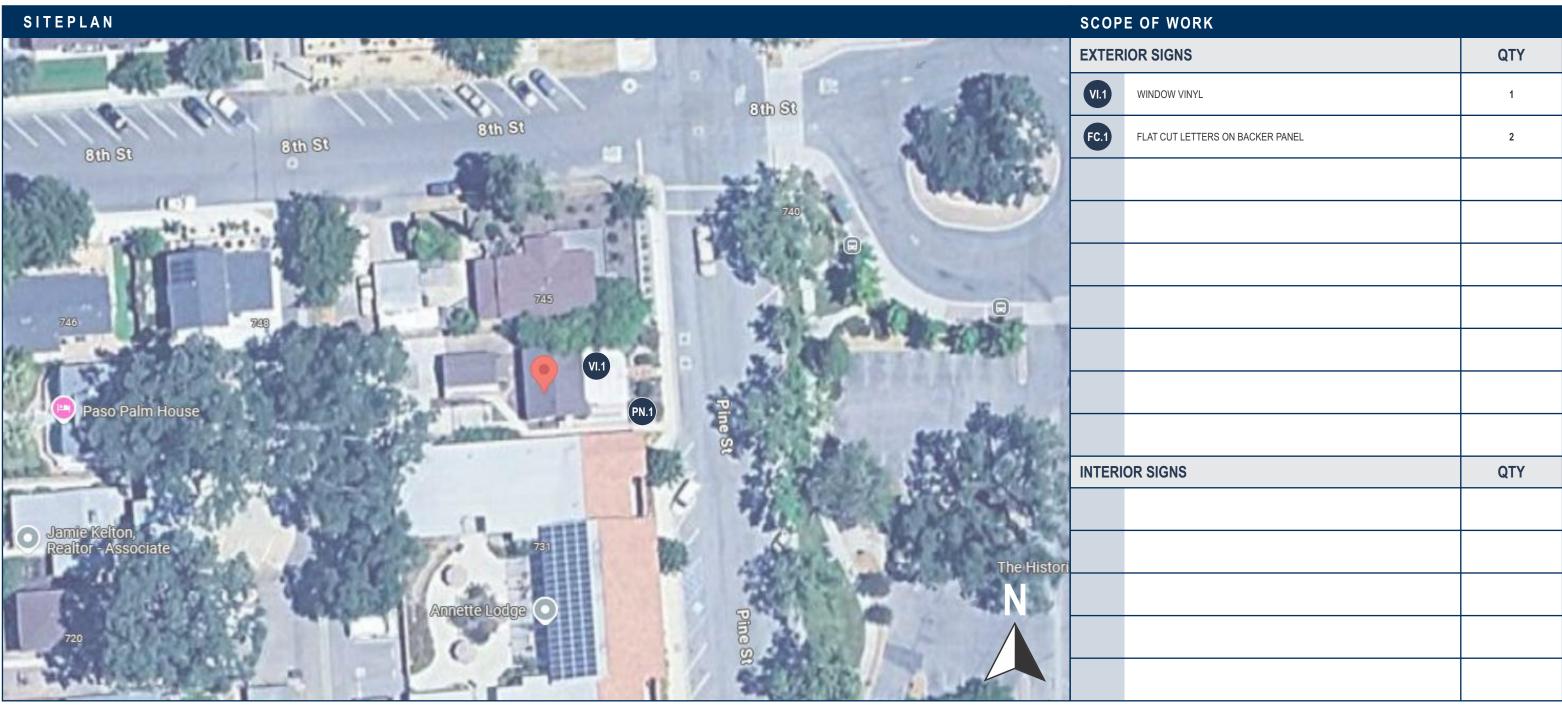

SCALE: NTS

JONES SIGN
Your Vision. Accomplished.
A MORTENSEN COMPANY

ЮВ#: 302	209_R2
DATE: 03.11	.2025
ESIGNER:	K. PASTORI

ATE: 03.11.2025					
ESIGNER: K. PASTORIK					
SALES REP: J. GEHRT					
DOLLACD: L ZADDO					

EQUIRED:		
FIELD SURVEY VECTOR ARTWORK	PAINT COLOR CLIENT PMS COLOR	FONTS ENGINEERIN
THER:		

LANDLORD APPROVAL	DATE
CLIENT APPROVAL	DATE



AUDIONOVA 735 PINE ST. PASO ROBLES, CA 93446 SHEET NUMBER

DRC Item 1

BRAND STANDARDS

CLIENT	COLORS
PAINT	
P-3	MP TO MATCH PMS 3537C MP TO MATCH PMS 2270C MP TO MATCH BUILDING COLOR TBD MP SATIN WHITE
VINYL	
V-2 V-3 V-4 V-5	3M 3730-76L HOLLY GREEN 3M 3630-136 LIME GREEN 3M 3725-10 WHITE 3M 3725-20 OPAQUE WHITE 3M 3650-196 APPLE GREEN 3M 3635-20B WHITE/BLACK BLOCKOUT FILM
DIGITAL PRI	NT
DP-	1 3M PERFORATED TO MATCH PMS 3537C
* EACH PAGE	TE THAT THIS IS THE COMPLETE LIST OF COLORS & MATERIALS SHOULD HAVE A COLOR / MATERIALS LIST THAT ONLY SHOWS S / MATERIALS USED FOR THAT SPECIFIC SIGN

FONT LIST		
TWK LAUSANNE 500		

CLIE	NT FONTS	
	CLIENT FONTS	REQUIRED
	Date:	Designer:
	CLIENT FONTS	ADDED TO SUITCASE
	Date:	Designer:
		THE COMPLETE LIST OF FONTS ATE THE FONT OR FONTS USED FOR THAT SPECIFIC SIGN



AudioNova ()

JONES SIGN
Your Vision, Accomplished.
A MORTENSEN COMPANY

JOB #:	302209_	R2
DATE:	03.11.2025	

DESIGNER: K. PASTORIK SALES REP: J. GEHRT PROJ MGR: L. ZARBO

REQUIRED:		
☐ FIELD SURVEY	☐ PAINT COLOR	
☐ VECTOR ARTWORK	CLIENT PMS COLOR	

OTHER:

	FUNTS
OR	ENGINEERING

LANDLORD APPROVAL DATE

CLIENT APPROVAL DATE



AUDIONOVA 735 PINE ST. PASO ROBLES. CA 93446 SHEET NUMBER

3.0





EAST ELEVATION - PROPOSED SIGNAGE SCALE: APPROX. 3/16" = 1'-0"

NOTE: PROPOSED REPRESENTATION IS NOT TO EXACT SCALE AND PROPORTIONS MAY VARY FROM ACTUAL SIZING



EXISTING CONDITIONS SCALE: NTS

JONES SIGN Your Vision. Accomplished. JOB #: **302209_R2**

DATE: 03.11.2025

DESIGNER: K. PASTORIK

SALES REP: J. GEHRT

PROJ MGR: L. ZARBO

REQUIRED:

OTHER:

☐ FIELD SURVEY ☐ PAINT COLOR ☐ UPCTOR ARTWORK ☐ CLIENT PMS COLOR ☐

FONTS
ENGINEERING

LANDLORD APPROVAL

DATE

DATE

CLIENT APPROVAL

Audio () Nova

AUDIONOVA 735 PINE ST. PASO ROBLES, CA 93446 SHEET NUMBER

4.0

DRC Item 1 WINDOW VINYL - EXTERIOR (QTY 1) - NON-STANDARD - CUSTOM LAYOUT

OVERALL SQUARE FOOTAGE: 6.5



SPECIFICATIONS: COLORS / FINISHES: APPLIED VINYL GRAPHICS, FIRST SURFACE V-3 V-3 3M 3725-10 WHITE 2. REMOVE EXISTING VINYL AND CLEAN GLASS BEFORE APPLICATION FONTS: TWK LAUSANNE 500

_	JOB#: 302209_R2
JONES SIGN	DATE: 03.11.2025
Your Vision. Accomplished.	DESIGNER: K. PASTOF
A MORTENSEN COMPANY	SALES REP: J. GEHRT
	PROJ MGR: L. ZARBO

JOB#: 302209_R2
DATE: 03.11.2025
DESIGNER: K. PASTORIK
SALES RED: I CEHRT

EQUIRED:		
FIELD SURVEY VECTOR ARTWORK	PAINT COLOR CLIENT PMS COLOR	FONTS ENGINEERIN
THER:		

Audio ()	
Nova	

DATE

DATE

AUDIONOVA 735 PINE ST. PASO ROBLES, CA 93446 SHEET NUMBER

LANDLORD APPROVAL


CLIENT APPROVAL

DRC Item 1 FLAT CUT LETTERS ON BACKER - EXTERIOR (QTY 2) CUSTOM SIZE & LAYOUT

OVERALL SQUARE FOOTAGE: 11.5



FRONT VIEW SCALE: 1" = 1'-0"

 

SIDE VIEW SCALE: 1" = 1'-0"



PROPOSED SIGN - SIDE 2



EXISTING CONDITIONS - SIDE 2


SPECIFICATIONS:

- FLAT CUT OUT 1/4" THICK ALUMINUM LETTERS FLUSH MOUNTED TO WOOD P-2, P-4
- GRAPHICS TO BE ATTACHED TO BACKER WITH VHB TAPE AND SILICONE
- MOUNTING HARDWARE TO SUIT FIELD CONDITIONS
- 4. 1/4" THICK ALUMINUM PANEL TO MATCH CEDAR WOOD BACKGROUND

COLORS / FINISHES:

P-2 MP TO MATCH PMS 2270C

P-4 MP SATIN WHITE

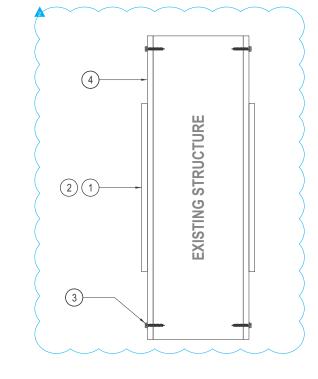

CROSS SECTION VIEW NOT TO SCALE



JOB #: **302209_R2** DATE: 03.11.2025

DESIGNER: K. PASTORIK SALES REP: J. GEHRT PROJ MGR: L. ZARBO

REQUIRED:		
☐ FIELD SURVEY ☐ VECTOR ARTWORK	☐ PAINT COLOR ☐ CLIENT PMS COLOR	FONTS ENGINEERIN
OTHER:		

LANDLORD APPROVAL	DATE
CLIENT APPROVAL	DATE



AUDIONOVA 735 PINE ST. PASO ROBLES, CA 93446 SHEET NUMBER

6.0