


811 Palm Street
San Luis Obispo, CA 93401
www.studio20.com
P 805.394.0274
F 805.394.3157

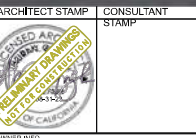

OWNER: PFO
Craig Archer
3030 Ramada Dr. Paso Robles, CA

Peterbilt Paso Robles
2805 Theatre Drive
Paso Robles, CA 93446
APN: 009-851-022

DATE	ISSUE
08AUG22	DEVELOPMENT PLAN REVIEW
03OCT22	PLANNING COMMISSION SUBMITTAL
23MAY23	PLANNING COMMISSION SUBMITTAL


JOB NUMBER
2138

SHEET TITLE
ROOF PLAN

A-131

© 2023 studio20 architects, LLP

ROOF PLAN KEYNOTES

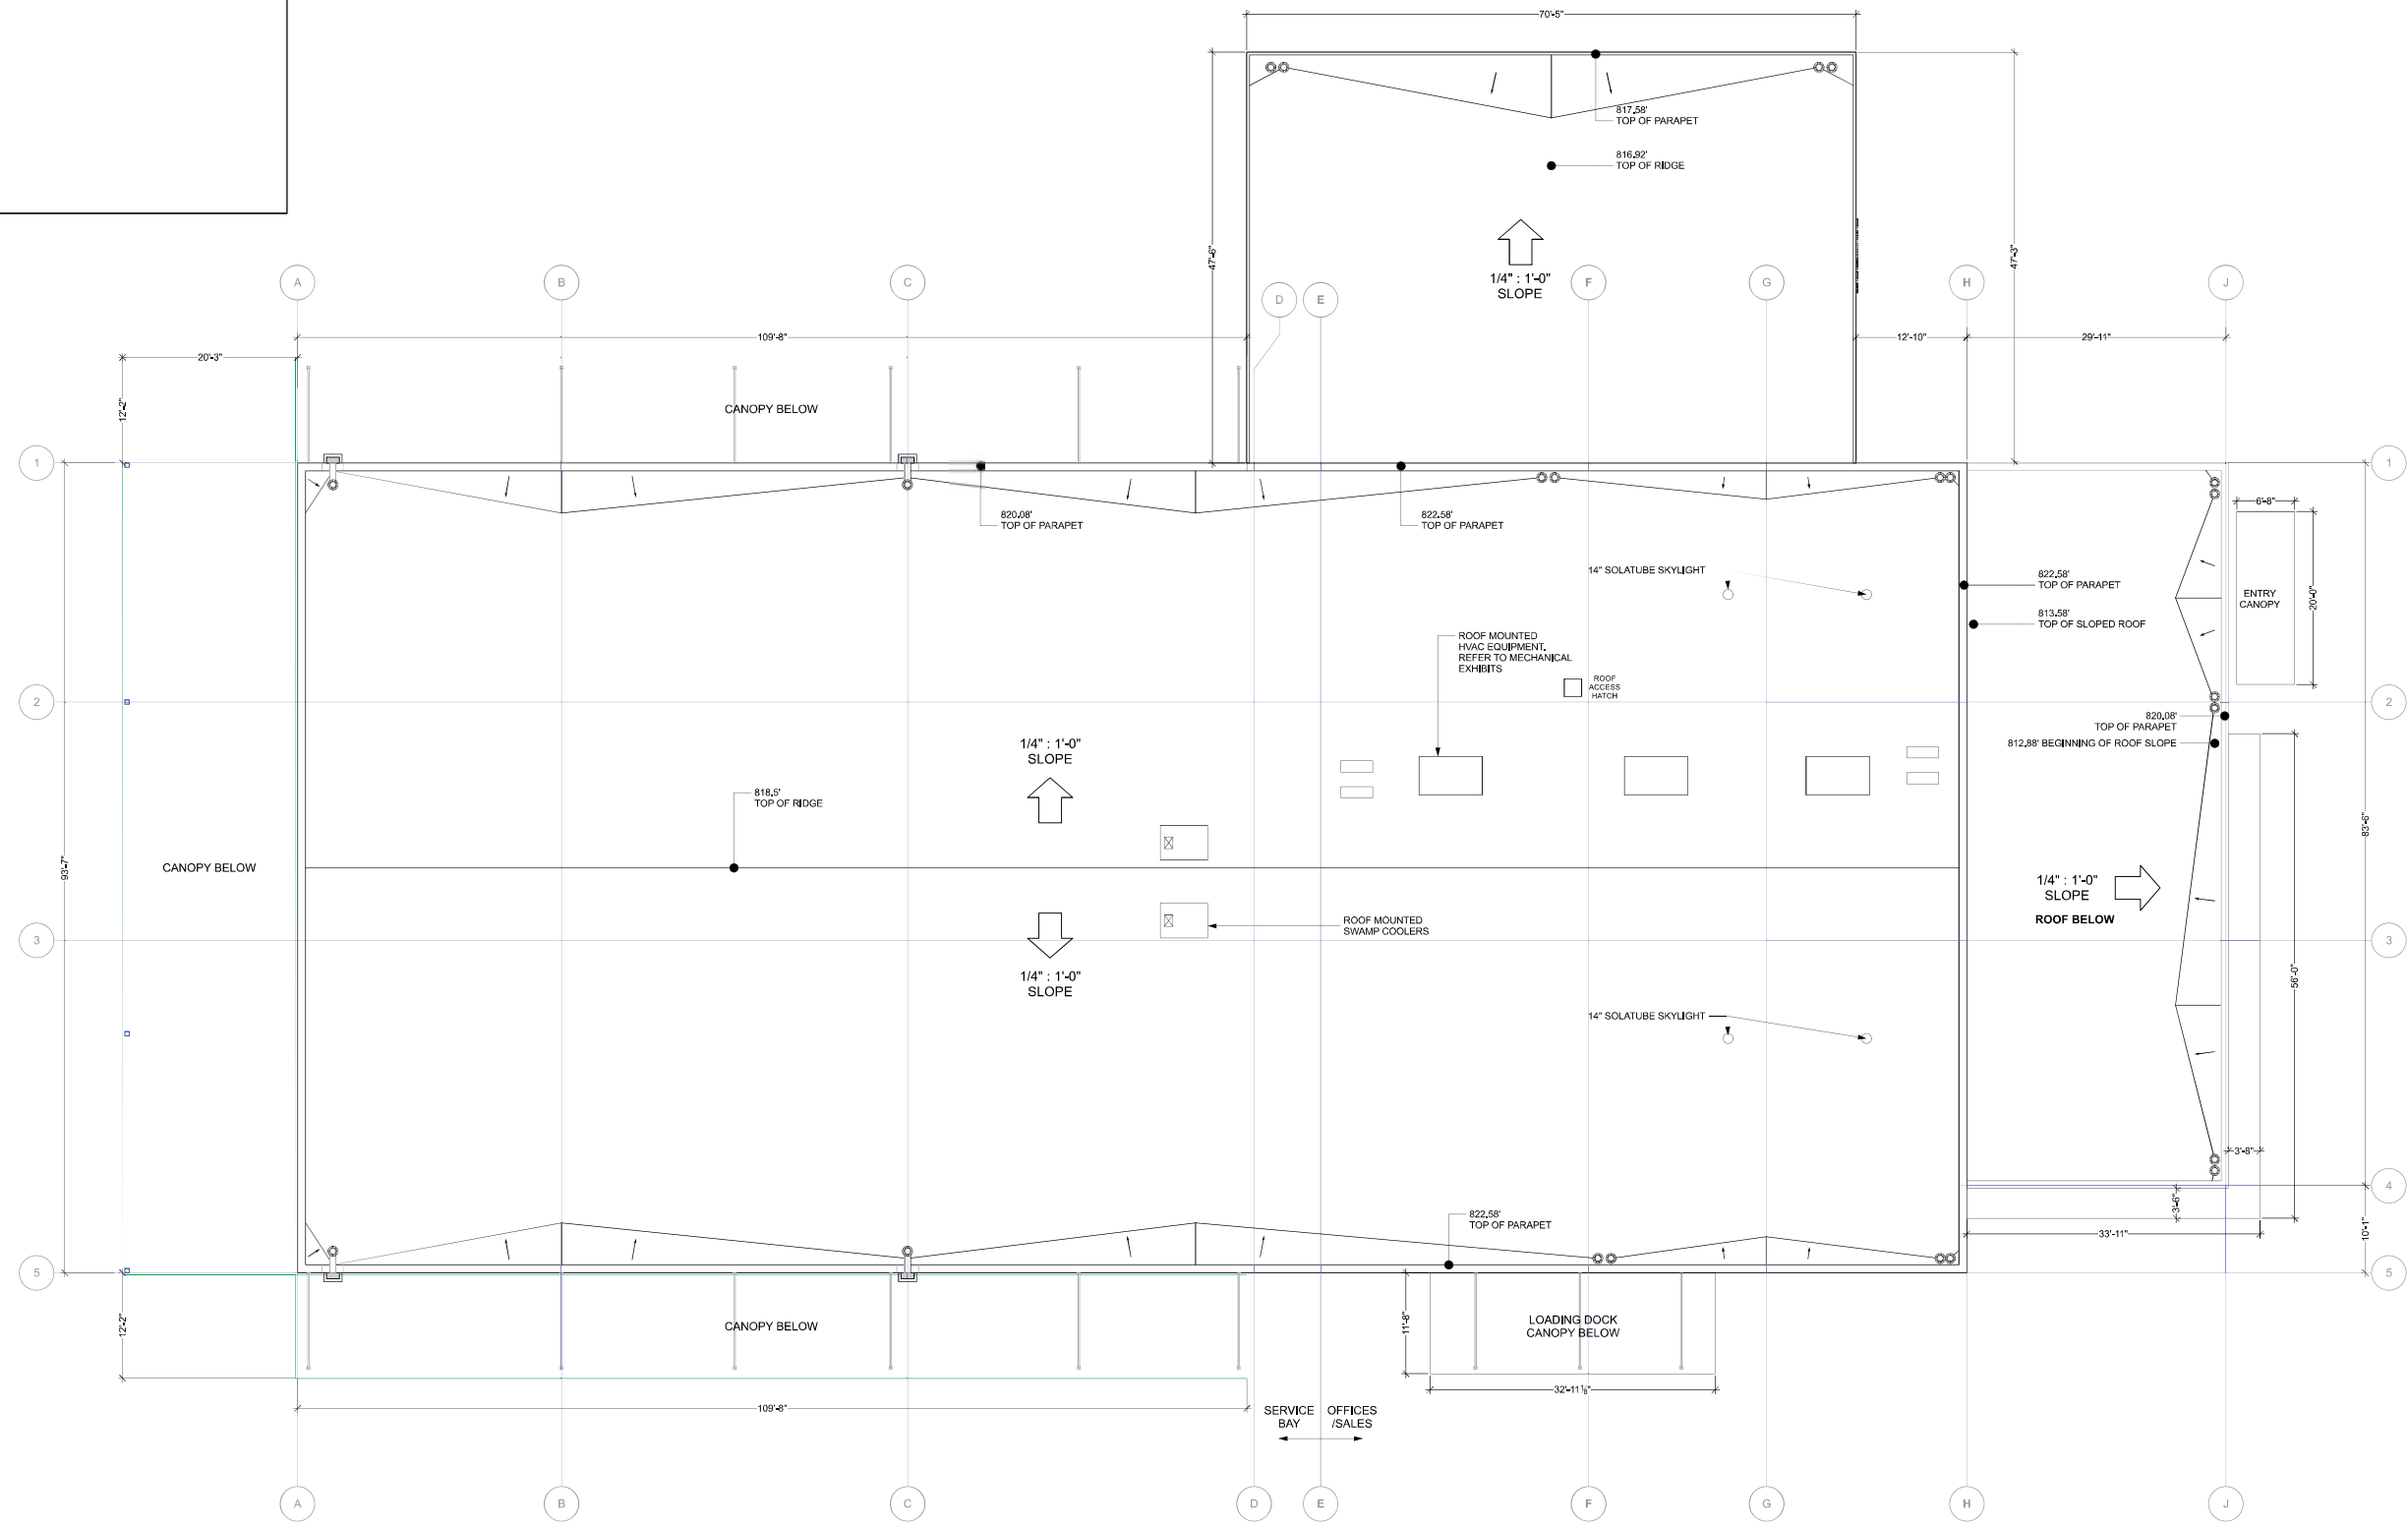

ROOF PLAN
Scale: 1/8" = 1'-0"