

ARCHITECT STAMP CONSULTANT STAMP



OWNER: Peterbilt Paso Robles
3030 Ramada Drive, Paso Robles CA

Peterbilt Paso Robles

2805 Theatre Drive
Paso Robles, CA 93446
APN: 009-851-022

PROJNO: 01000

SUBMITTALS & REVISIONS

DATE	ISSUE
08AUG22	DEVELOPMENT PLAN REVIEW
03OCT22	PLANNING COMMISSION SUBMITTAL
23MAY23	PLANNING COMMISSION SUBMITTAL

JOB NUMBER
2138



AGENCY APPROVAL

SHEET TITLE

SITE FENCING EXHIBIT


AS111

© 2023 STUDIO ARCHITECTS, LLP

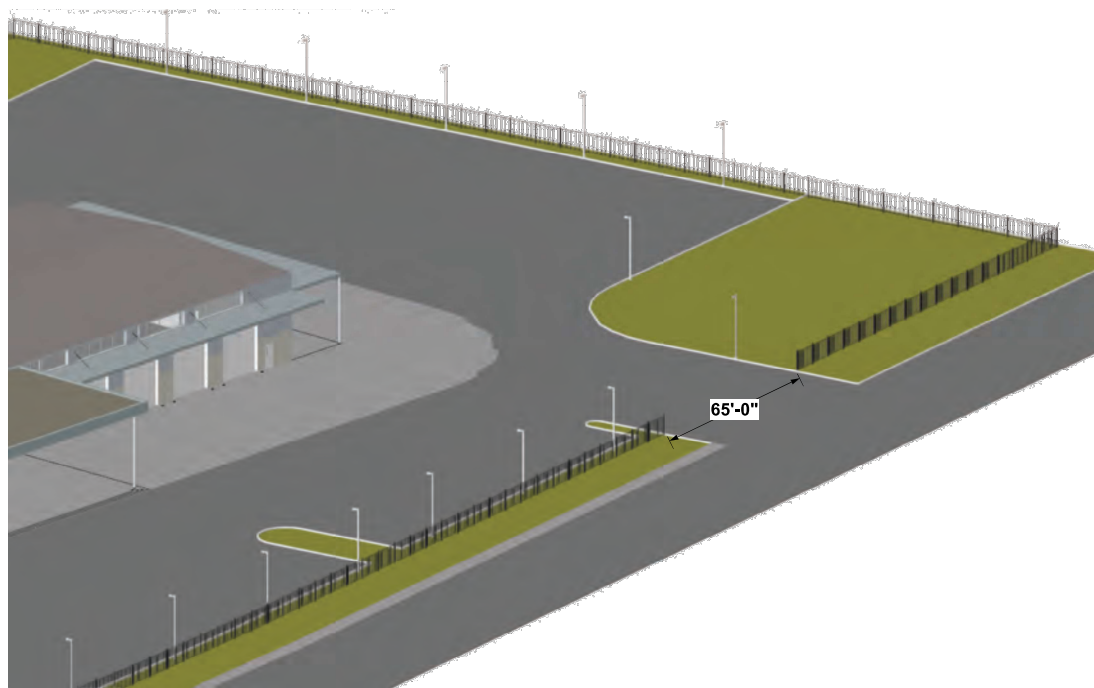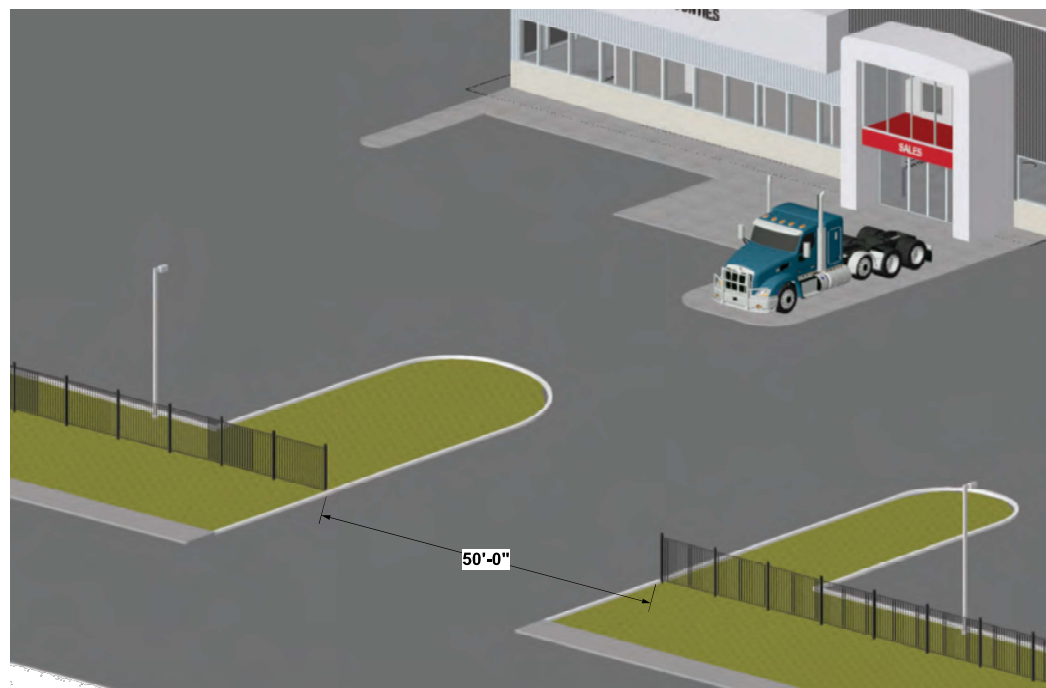


PROPOSED FENCE AT THEATRE DRIVE ENTRY

PROPOSED FENCE AT NUTWOOD CIRCLE ENTRY

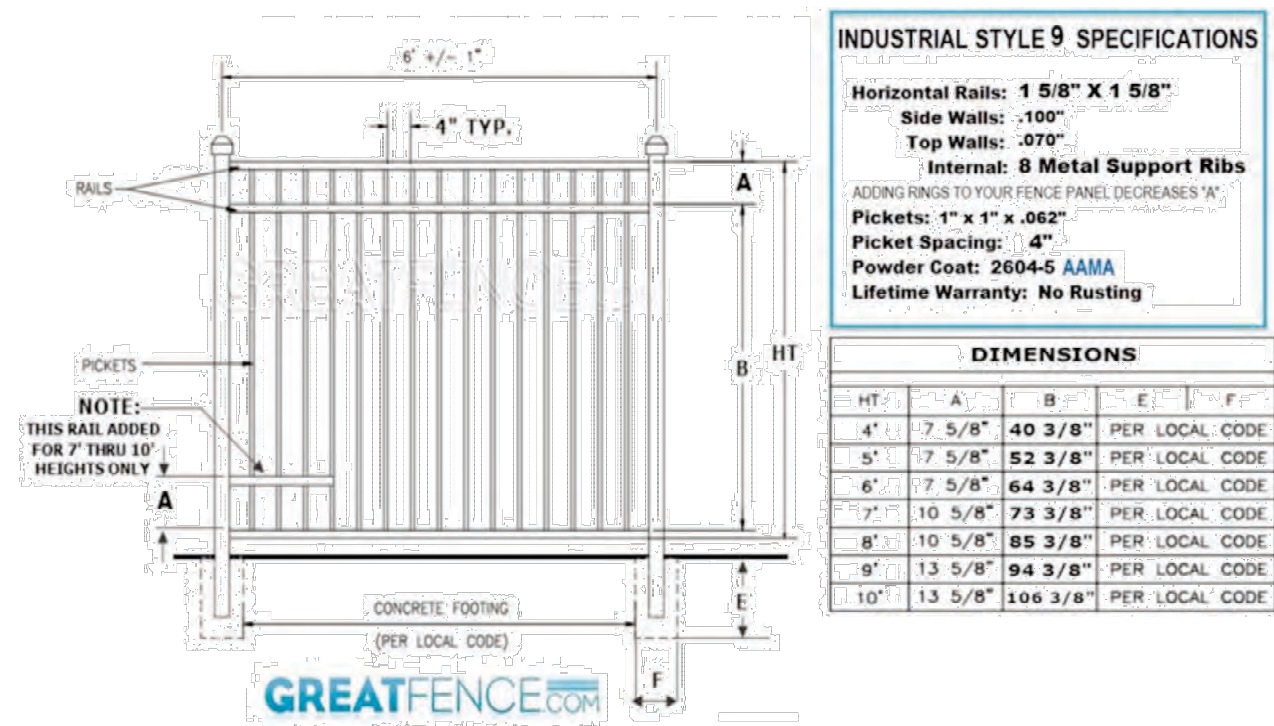

PROPOSED FENCE SPEC

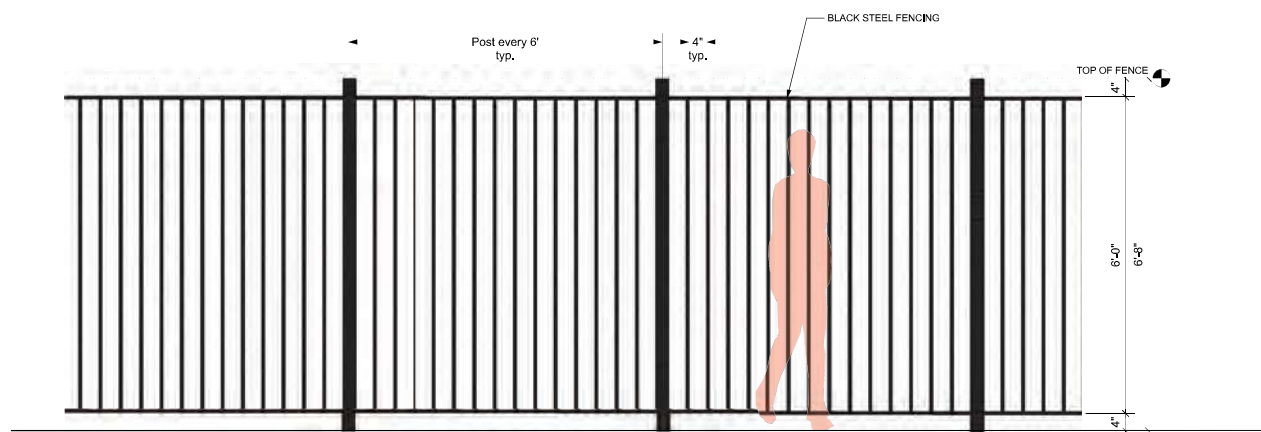

PROPOSED SITE FENCING
SCALE: 3/4" = 1'-0"