


Conceptual Site Plan
SCALE: 1/4"=1'-0"



Conceptual Elevation
SCALE: 1/4"=1'-0"




Conceptual Perspective

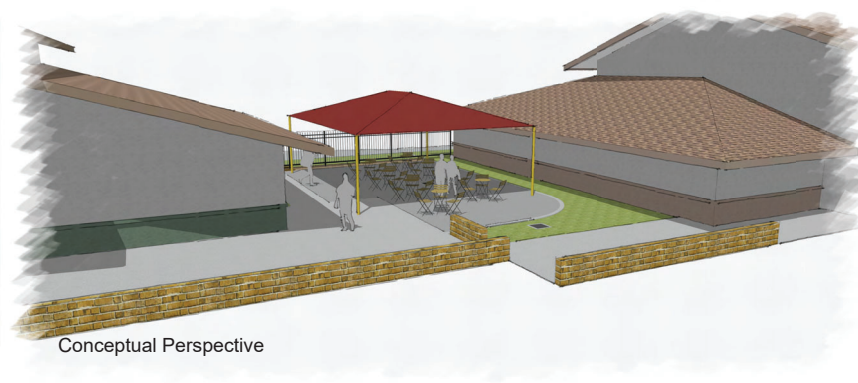

Conceptual Perspective

Attachment 1

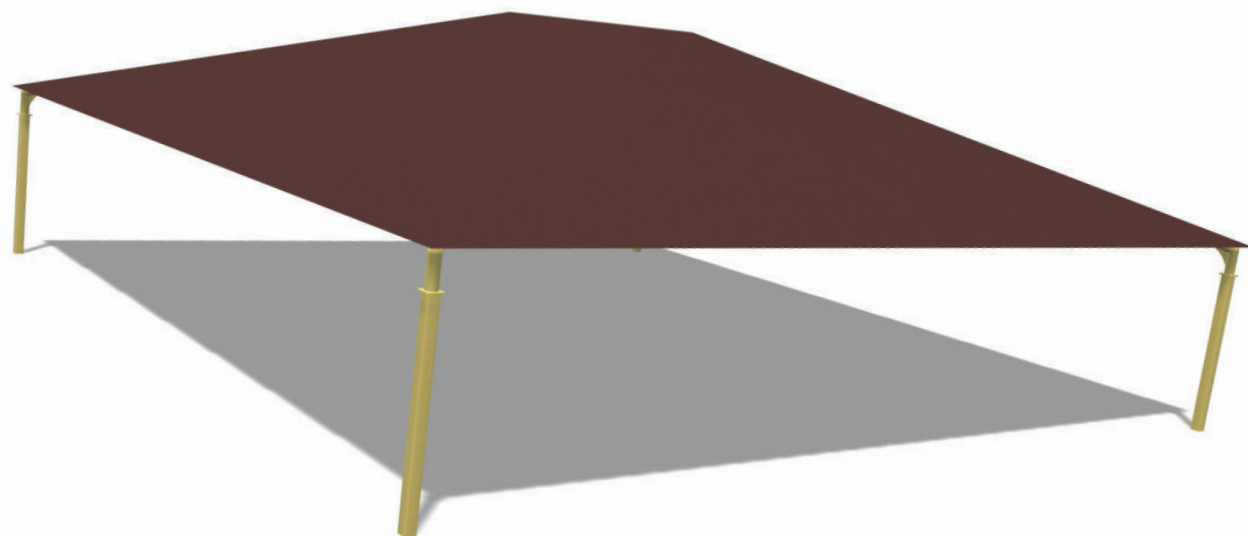


SLR
landscape
structures®

FOR COLOR REFERENCE ONLY

• 12.13.2023

RecWest
OUTDOOR LIVING

Attachment 1

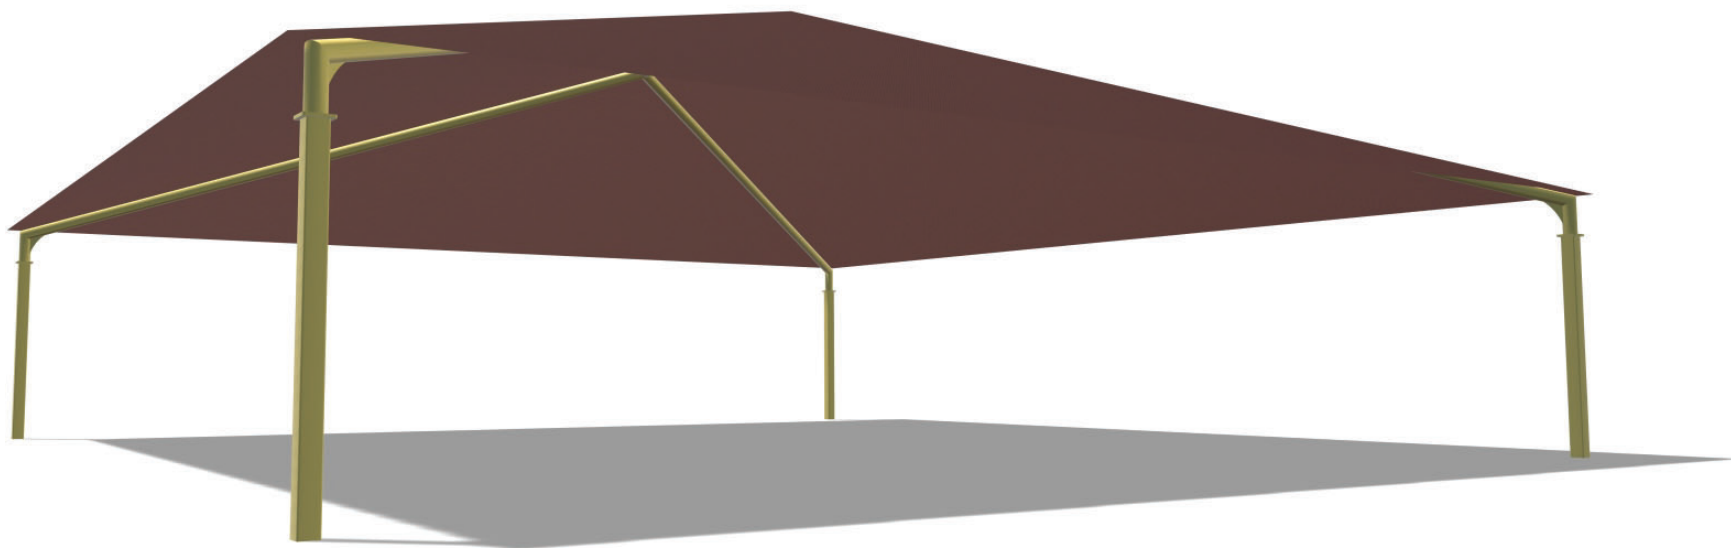

FOR COLOR REFERENCE ONLY

• 12.13.2023



© 2023 Landscape Structures. All Rights Reserved