

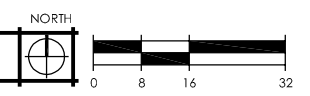



PRELIMINARY GROUND FLOOR LANDSCAPE PLAN

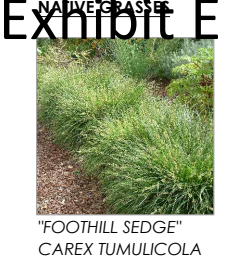

	<p>Hotel Paso Robles</p> <p>Paso Robles, CA</p>	<p>Date: JUNE 4, 2021</p> <p>Scale: 1/32" = 1'-0" @ 11x17</p> <p>1/16" = 1'-0" @ 24x36</p>
	<p>L1.0</p>	

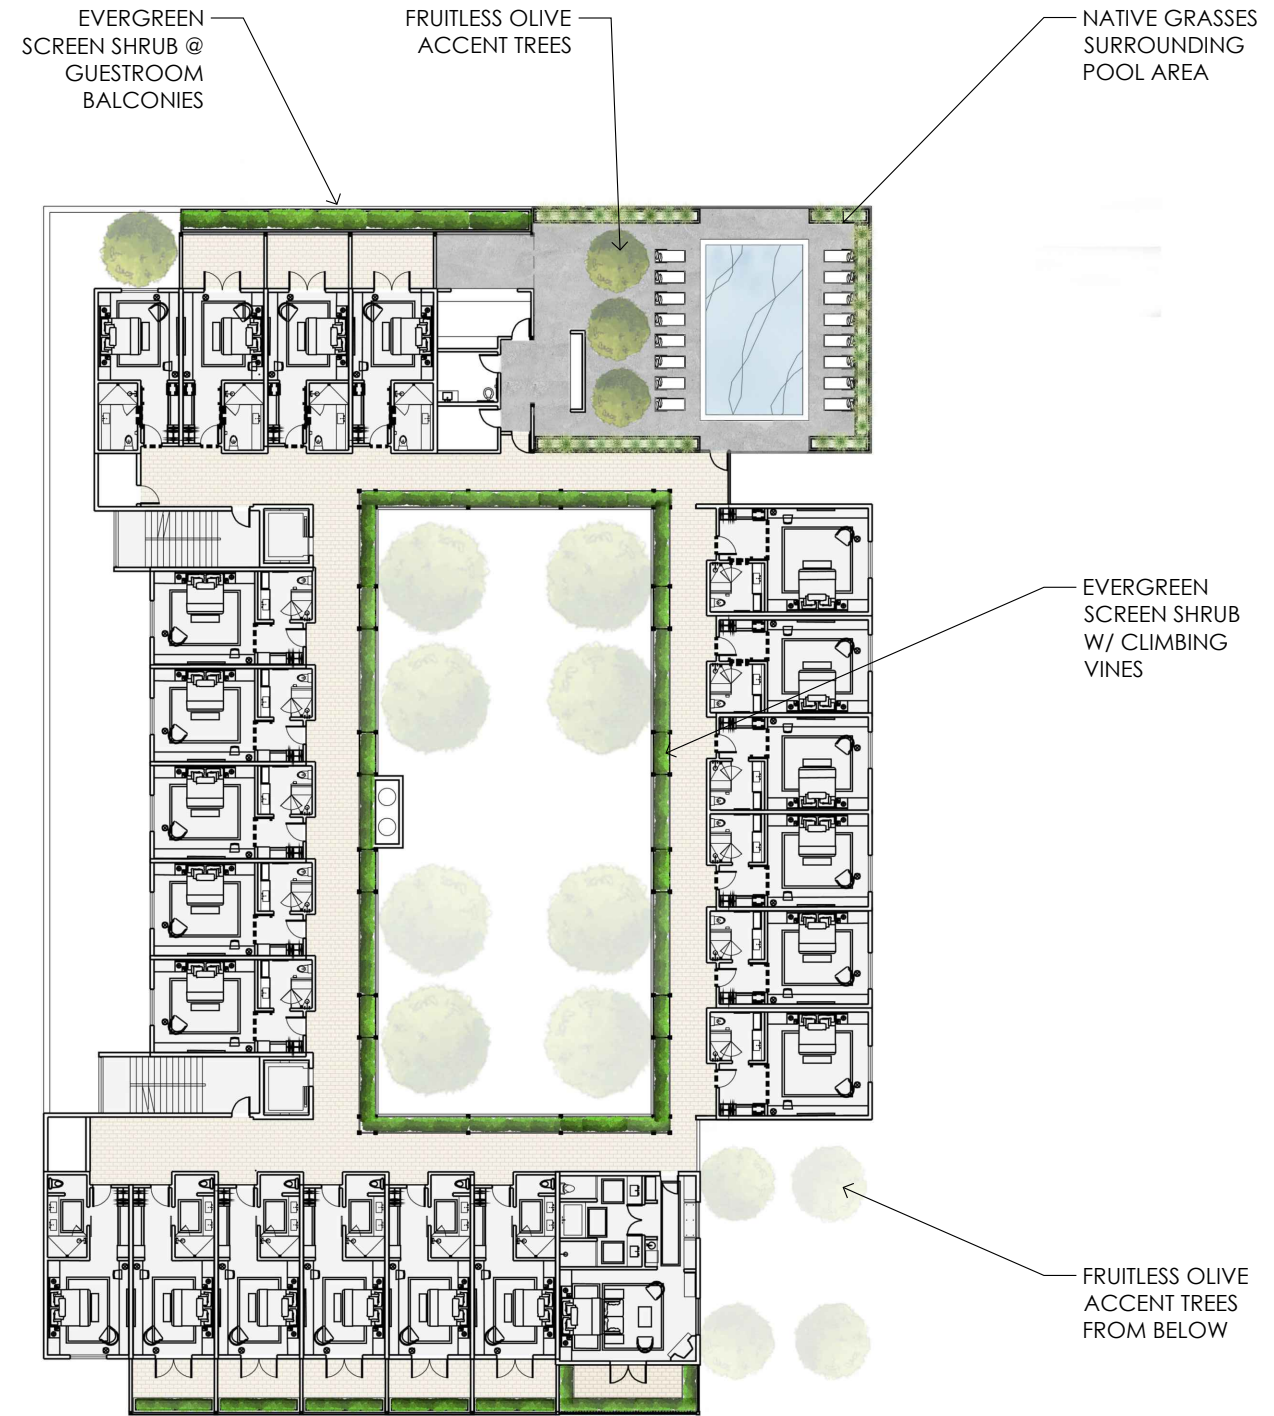

PRELIMINARY SECOND FLOOR LANDSCAPE PLAN

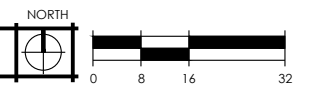

Hotel Paso Robles
Paso Robles, CA

Date: JUNE 4, 2021
Scale: 1/32" = 1'-0" @ 11x17
1/16" = 1'-0" @ 24x36
Sheet: **L1.1**