




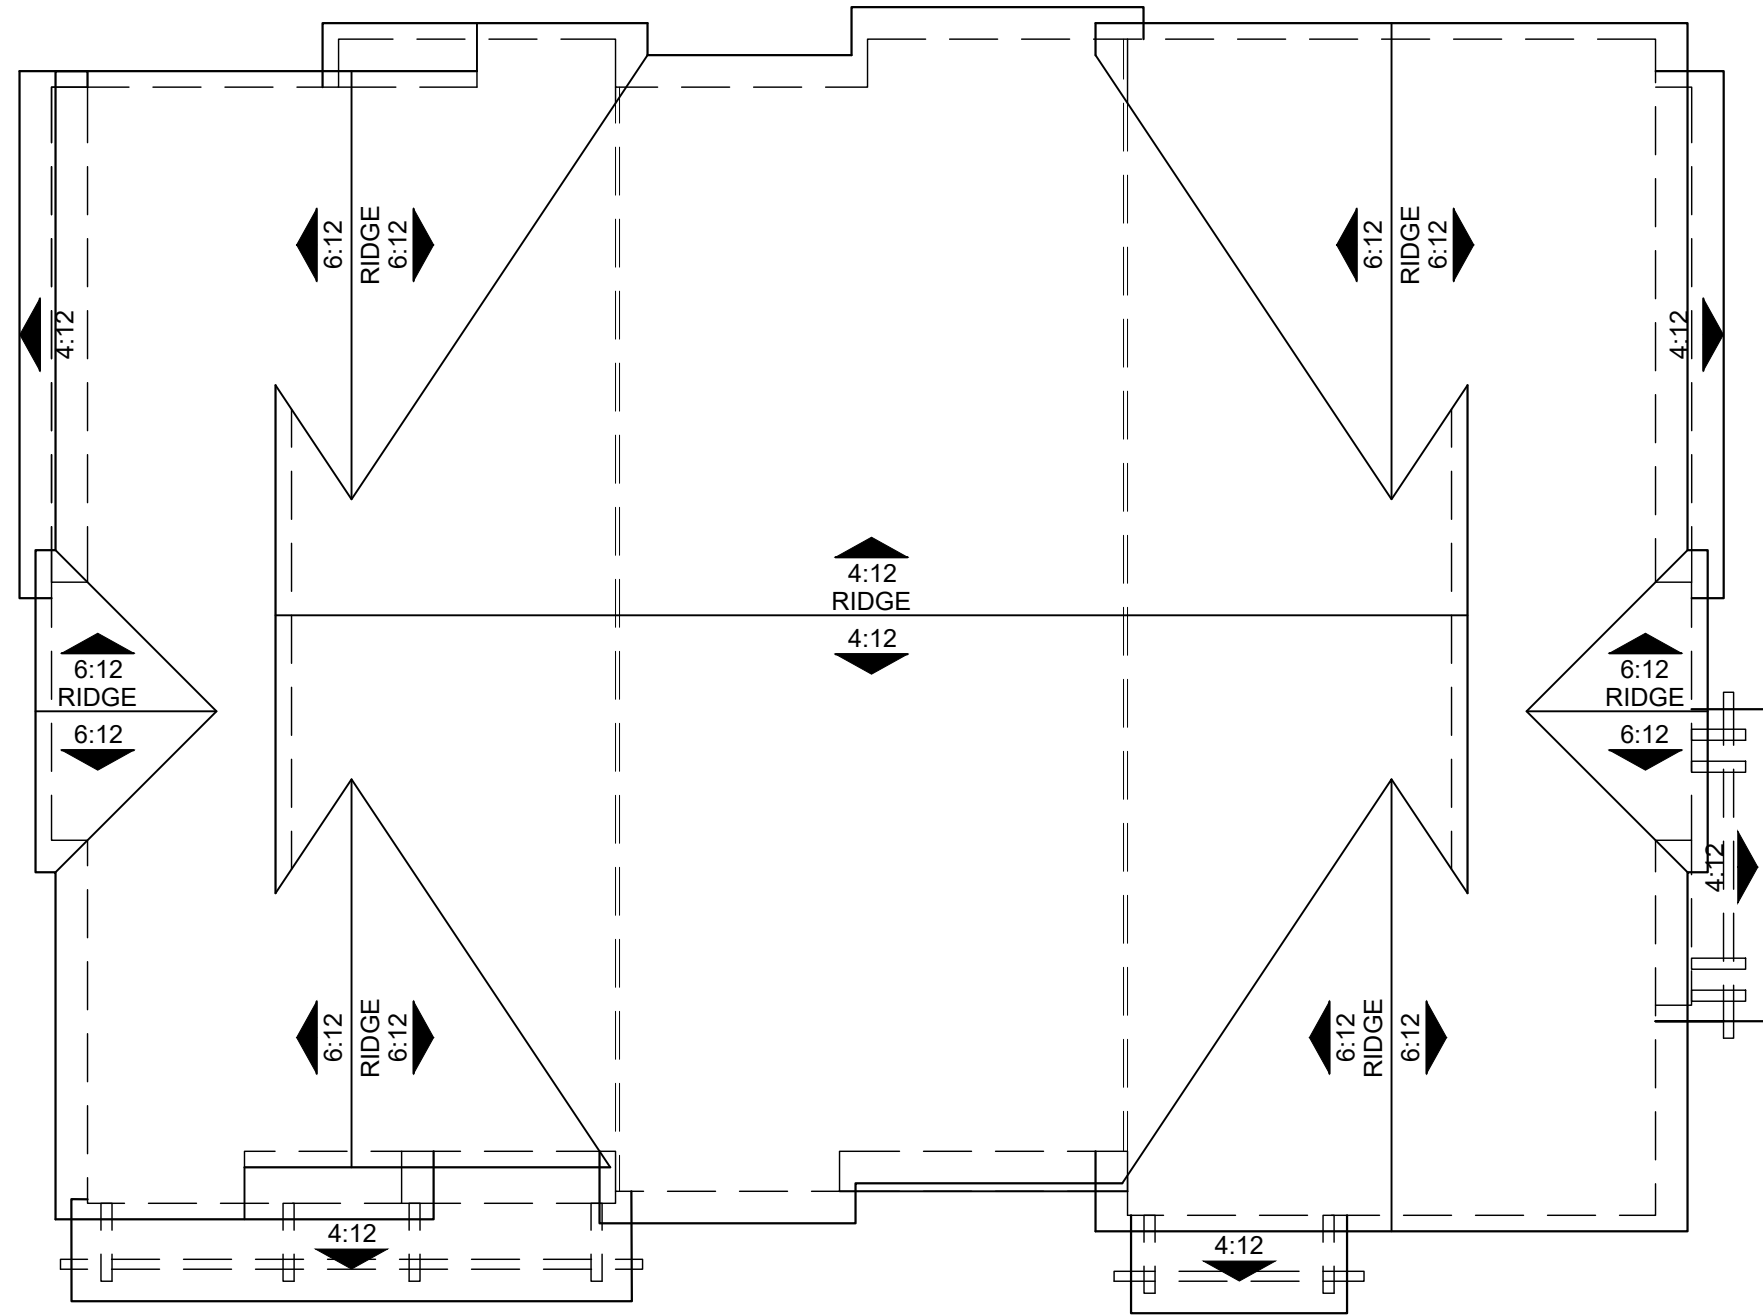


ROOF PLAN - STYLE B

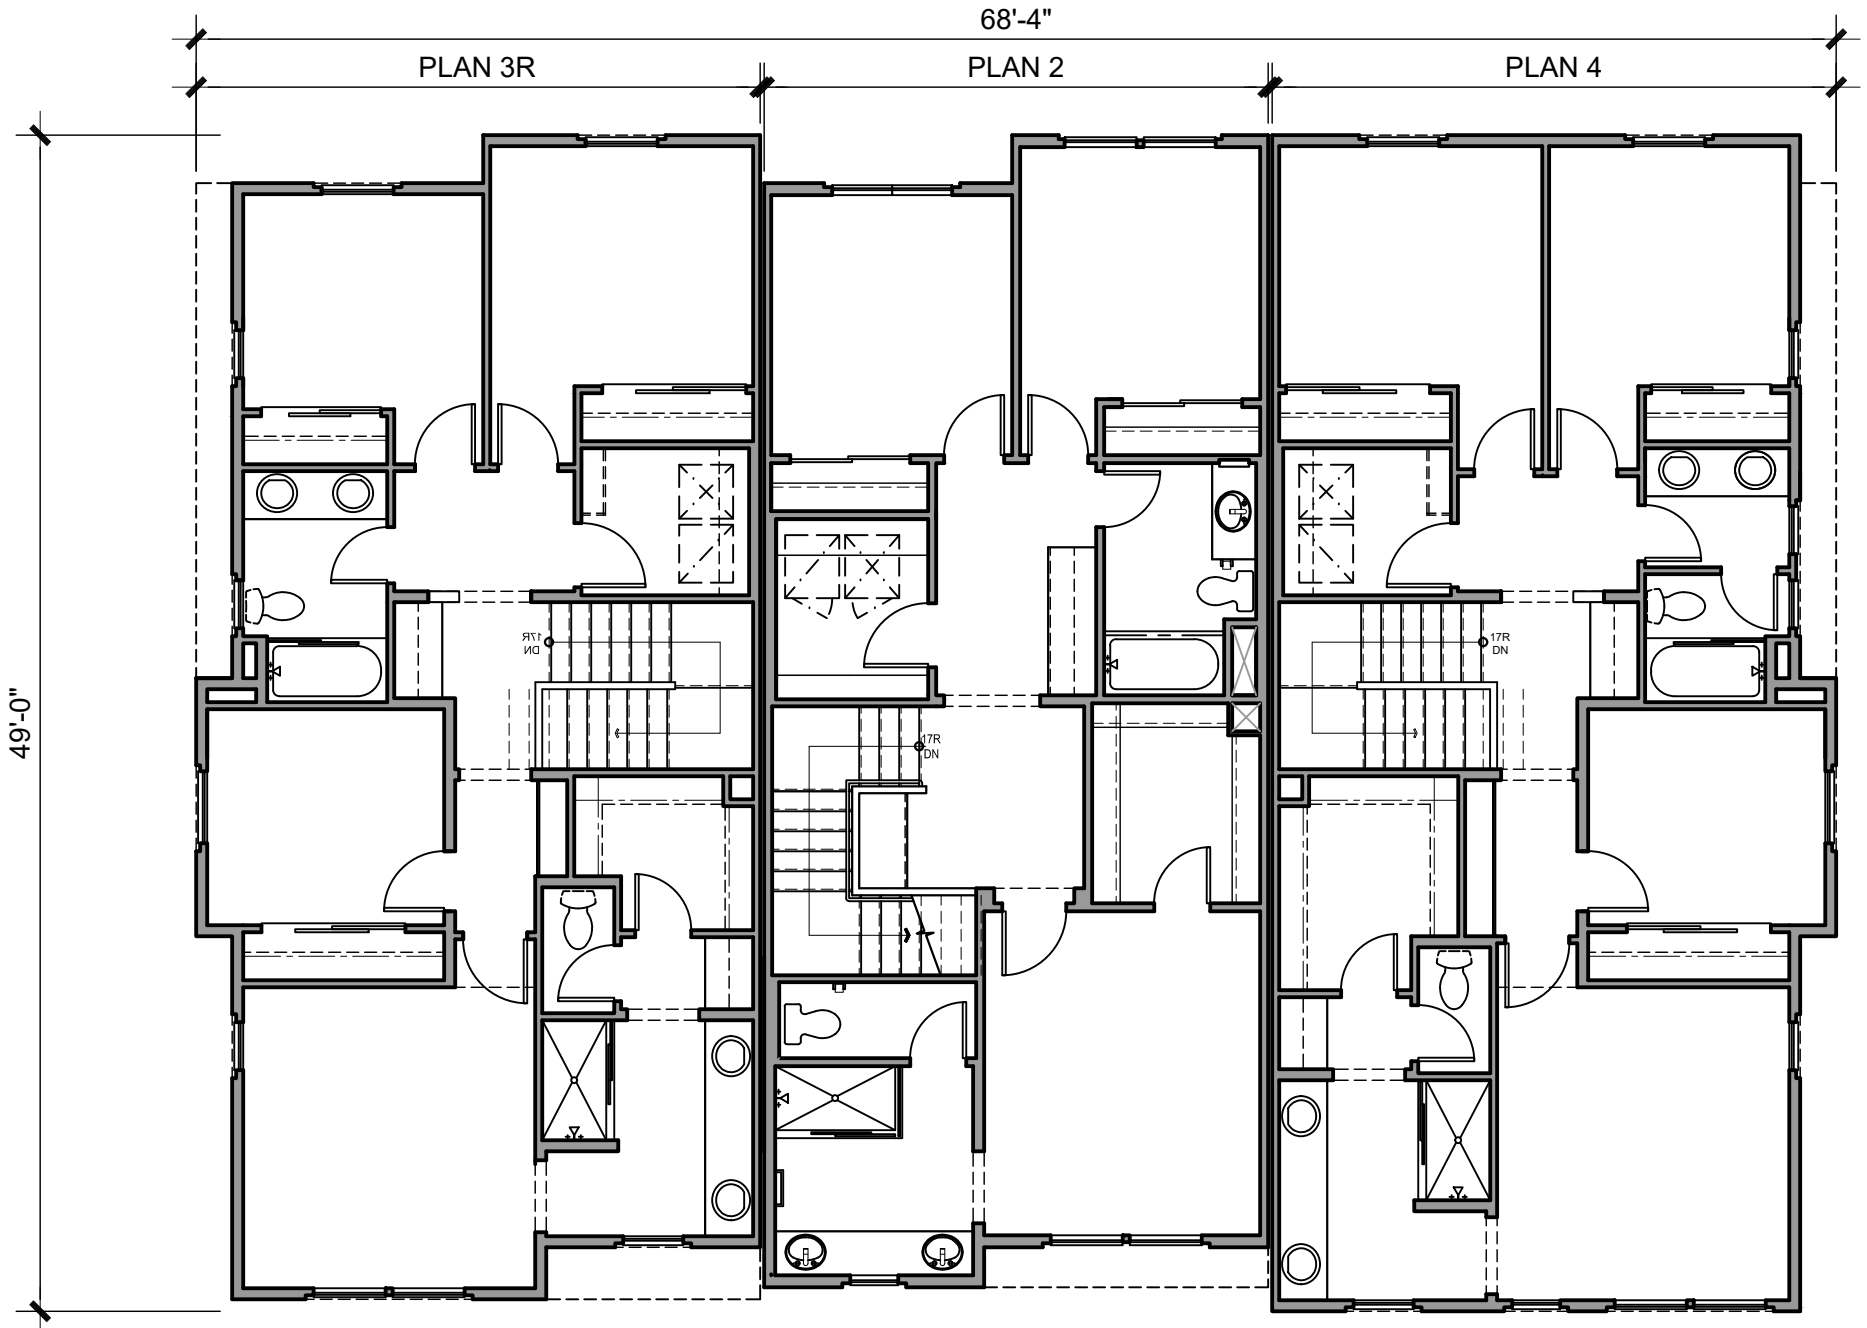

SECOND FLOOR PLAN

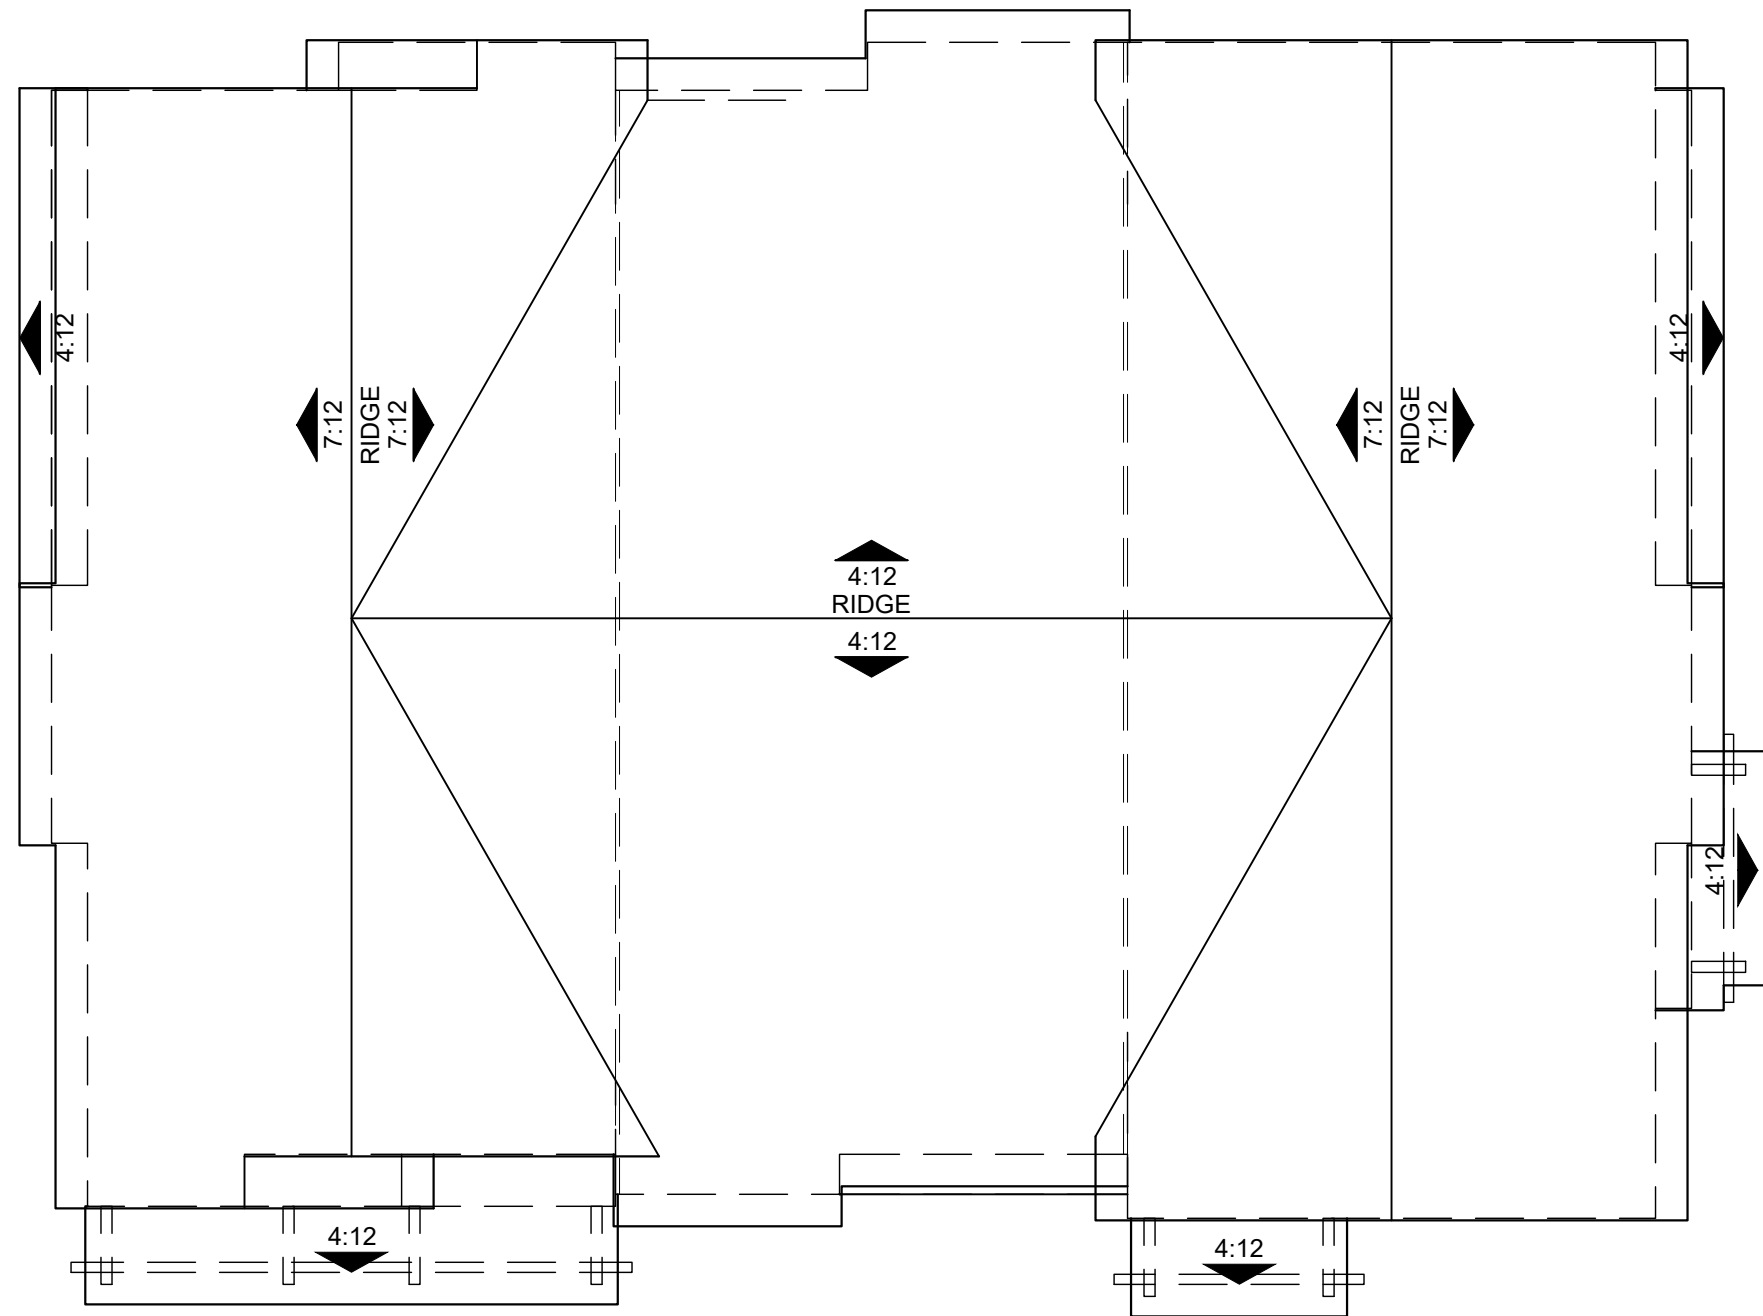

ROOF PLAN - STYLE A

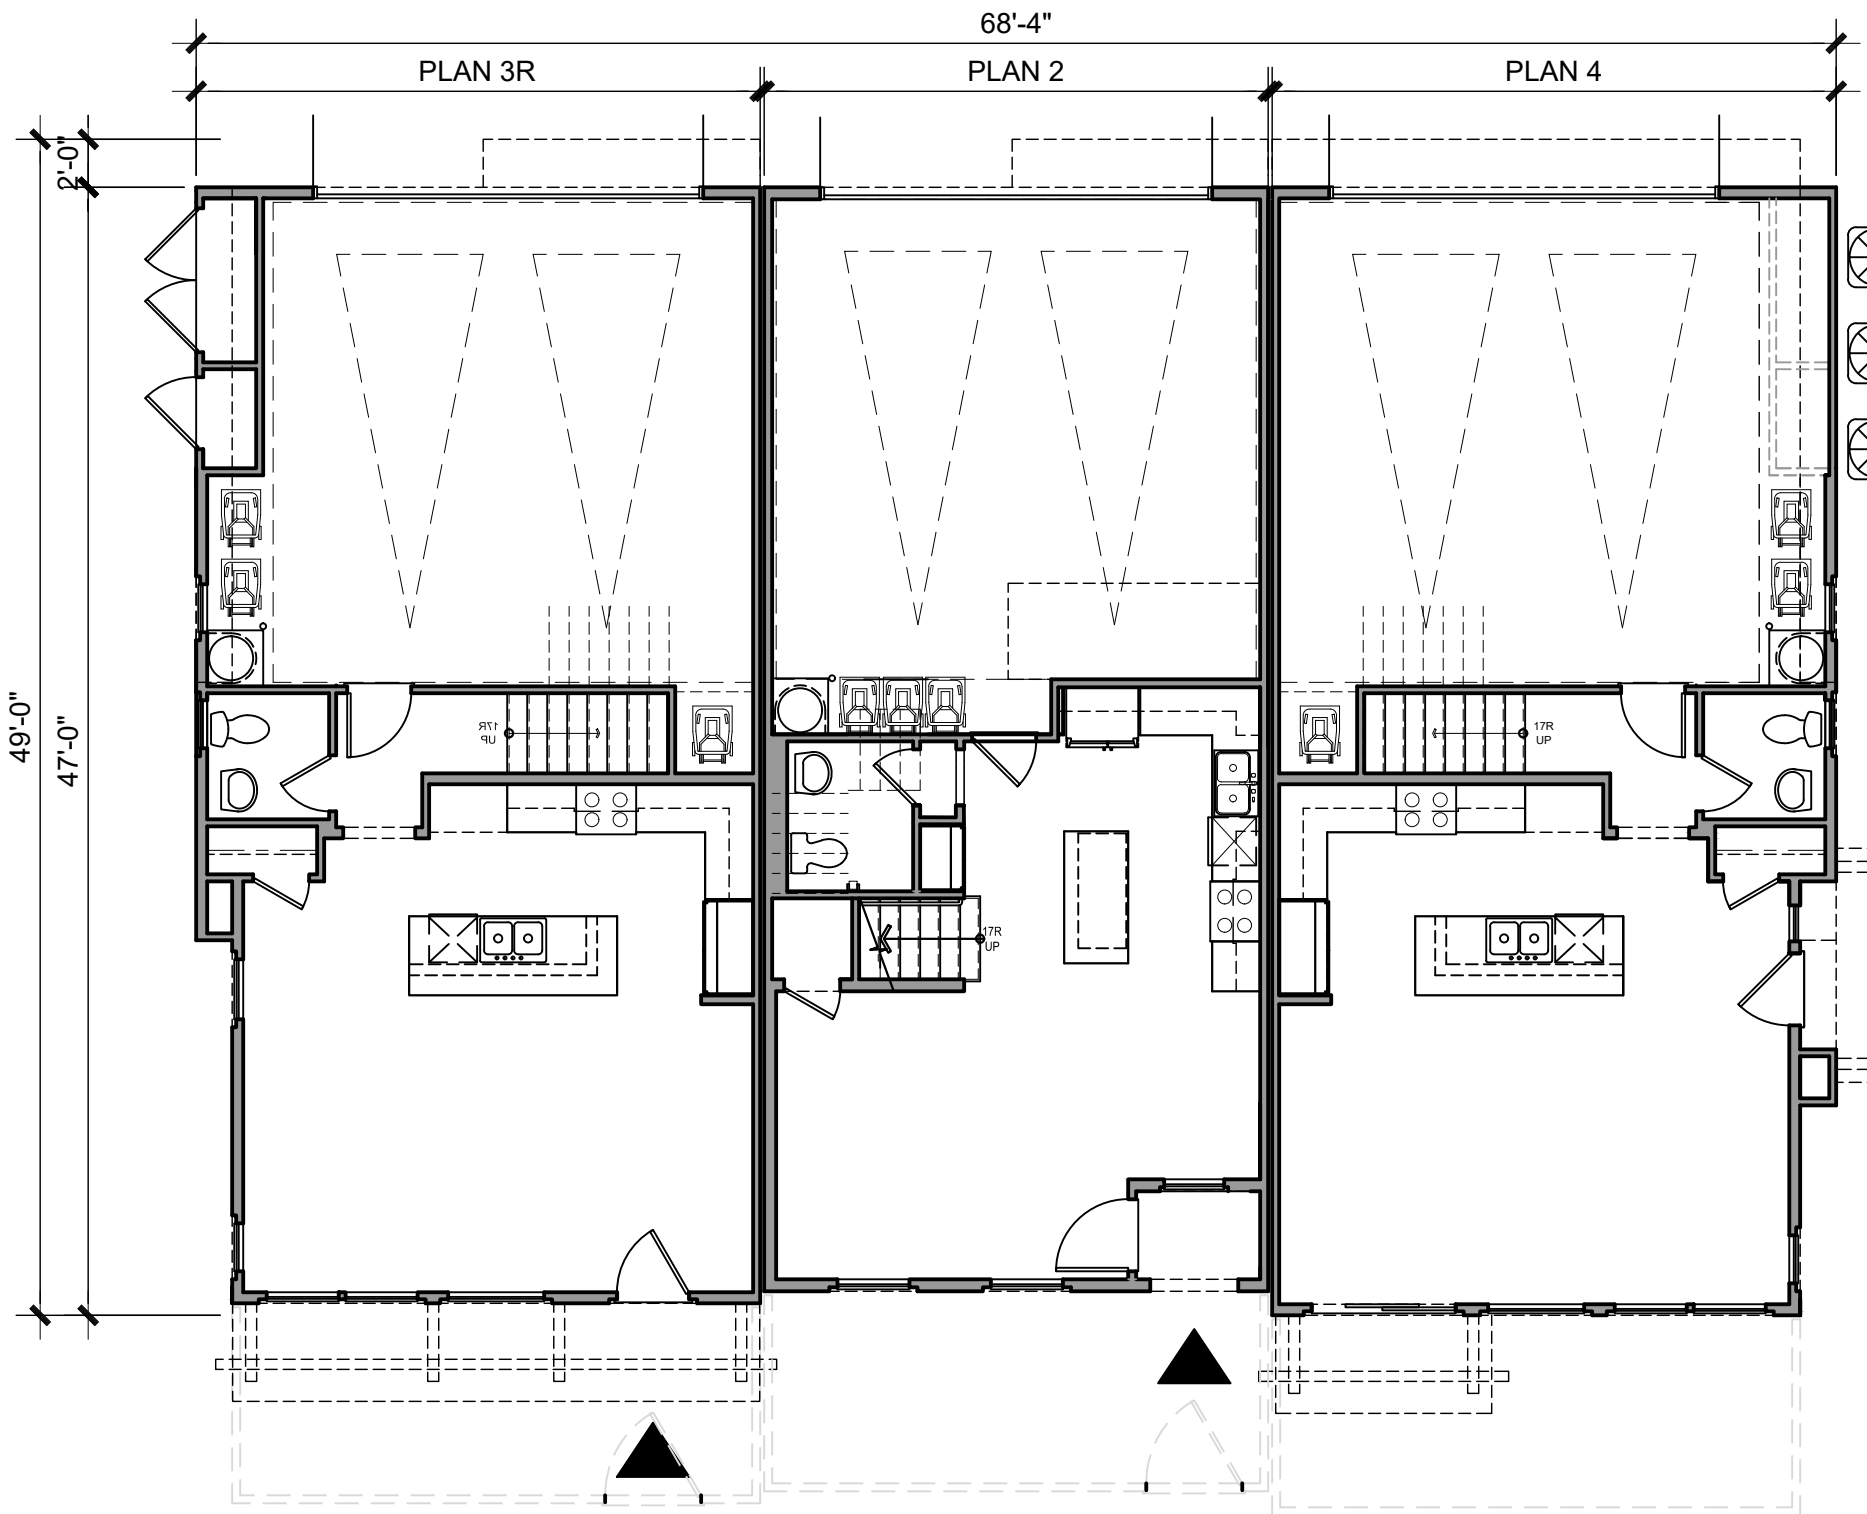

FIRST FLOOR PLAN




Architecture + Planning
888.456.5849
ktgy.com

Olsen Ranch 212 LLC
530 Technology Drive, Suite 100
Irvine, CA 92618

VINEDO PA 2
PASO ROBLES, CA # 2023-0561

Plot Date: 03.05.2025
Architectural Review Submittal Set: 04.08.2024
2nd Planning Submittal Set: 01.22.2025
PC Meeting Set: 02.19.2025
Updated Meeting Set: 02.25.2025


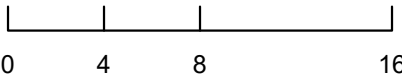


C-100 BUILDING PLANS / ROOF PLANS
3-PLEX

A2.2


ROOF PLAN - STYLE B

SECOND FLOOR PLAN

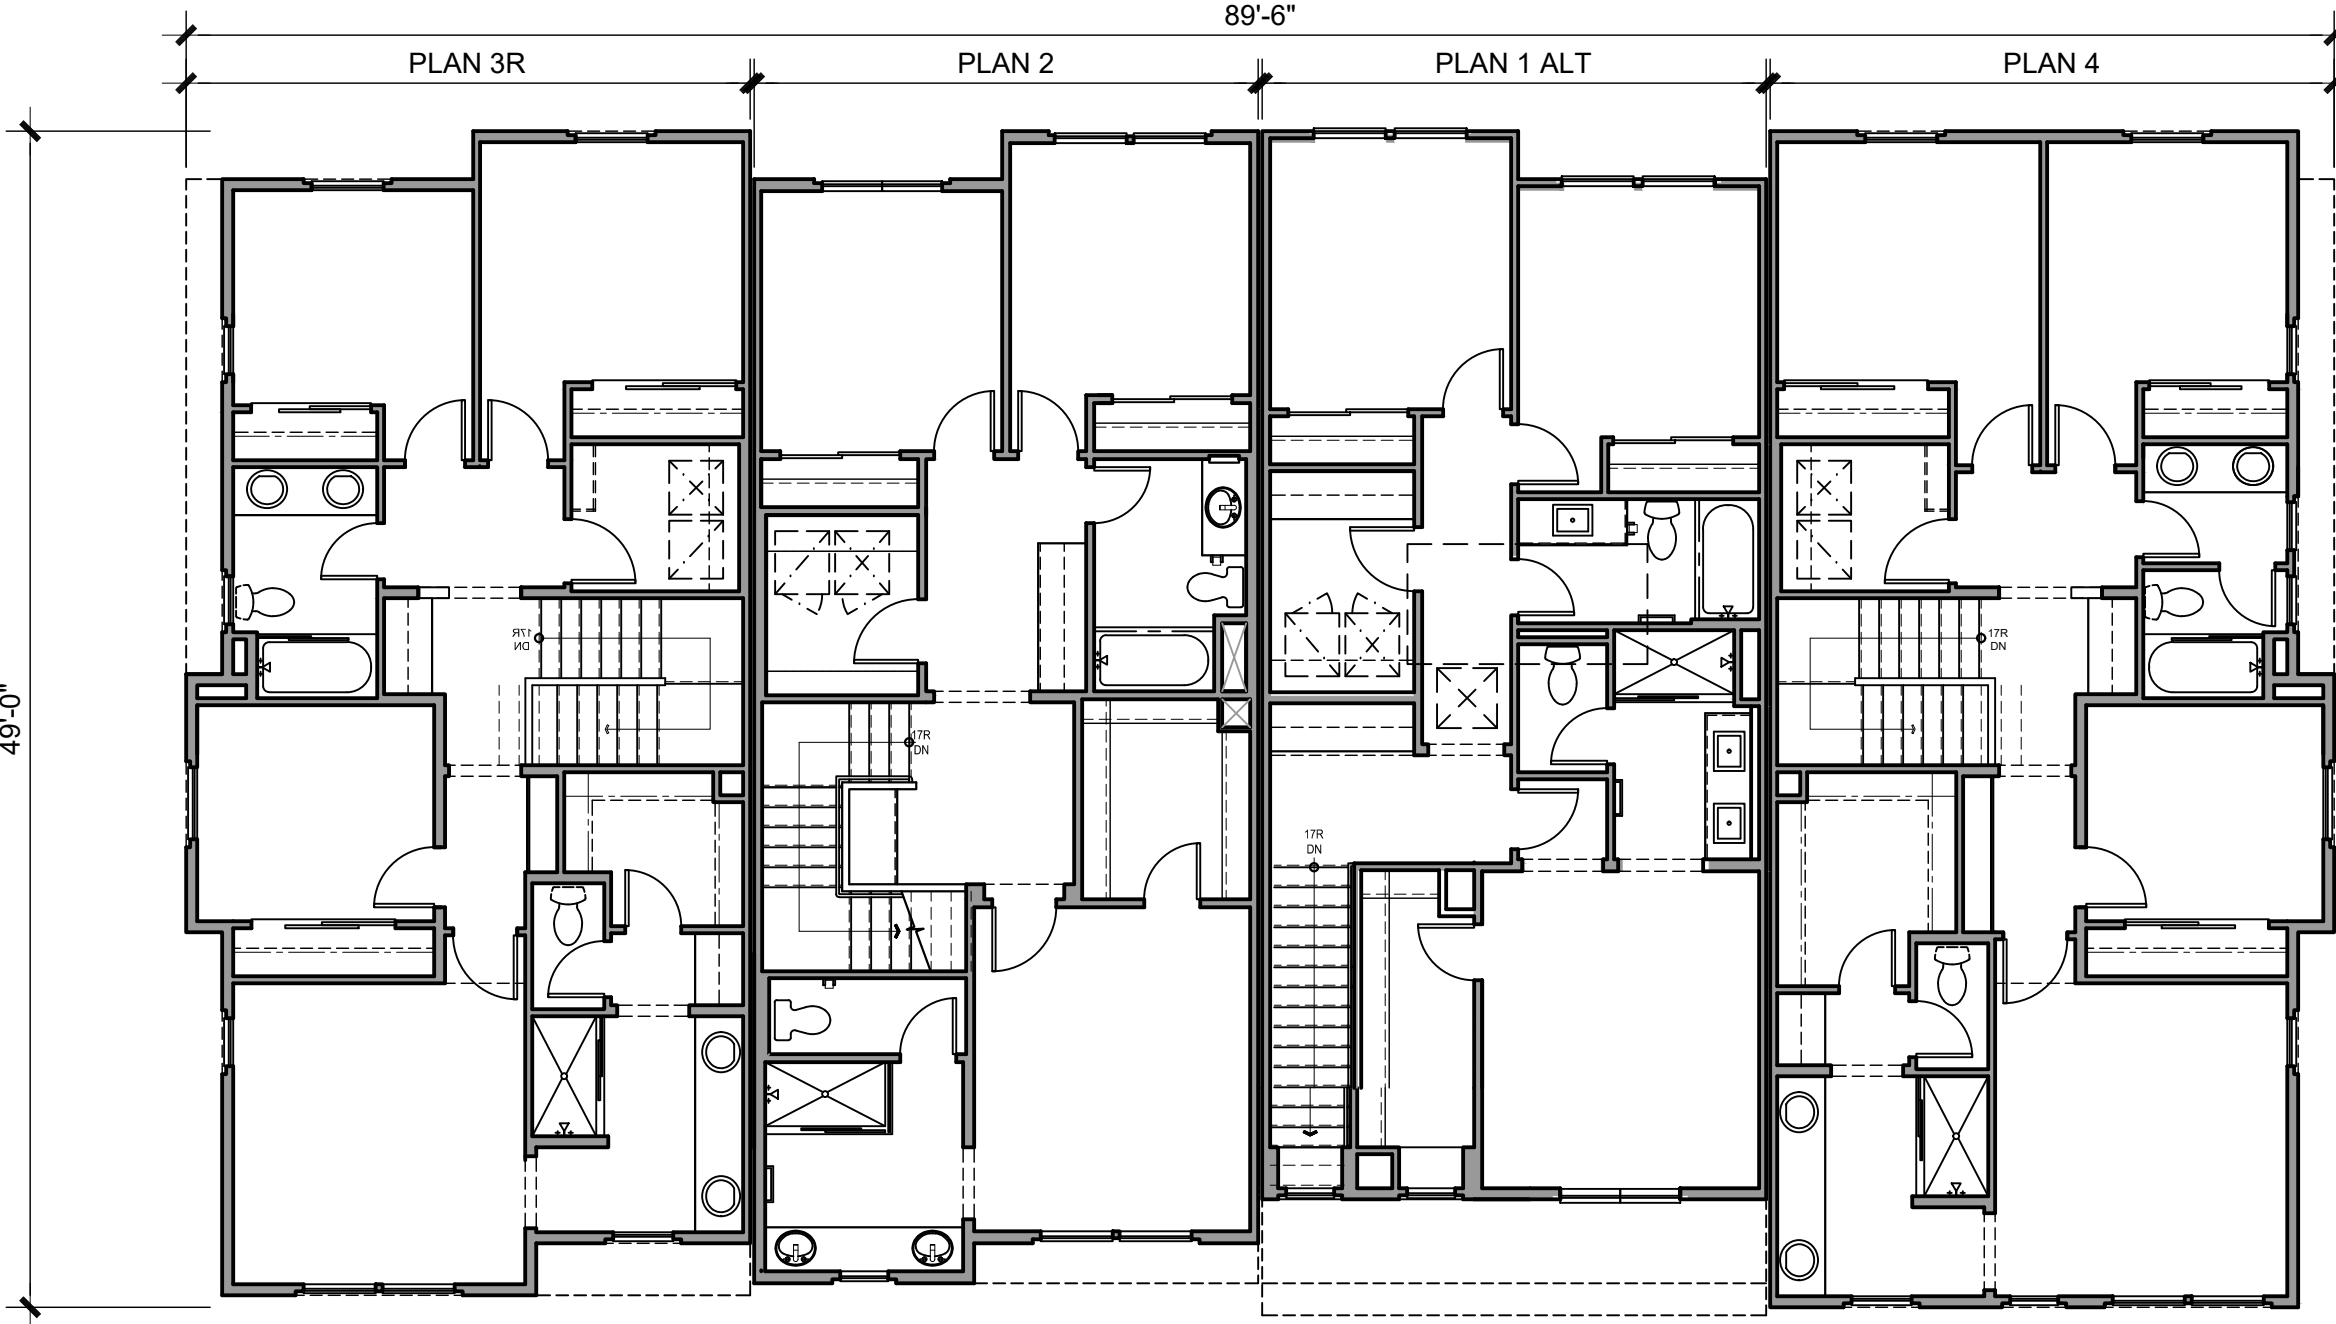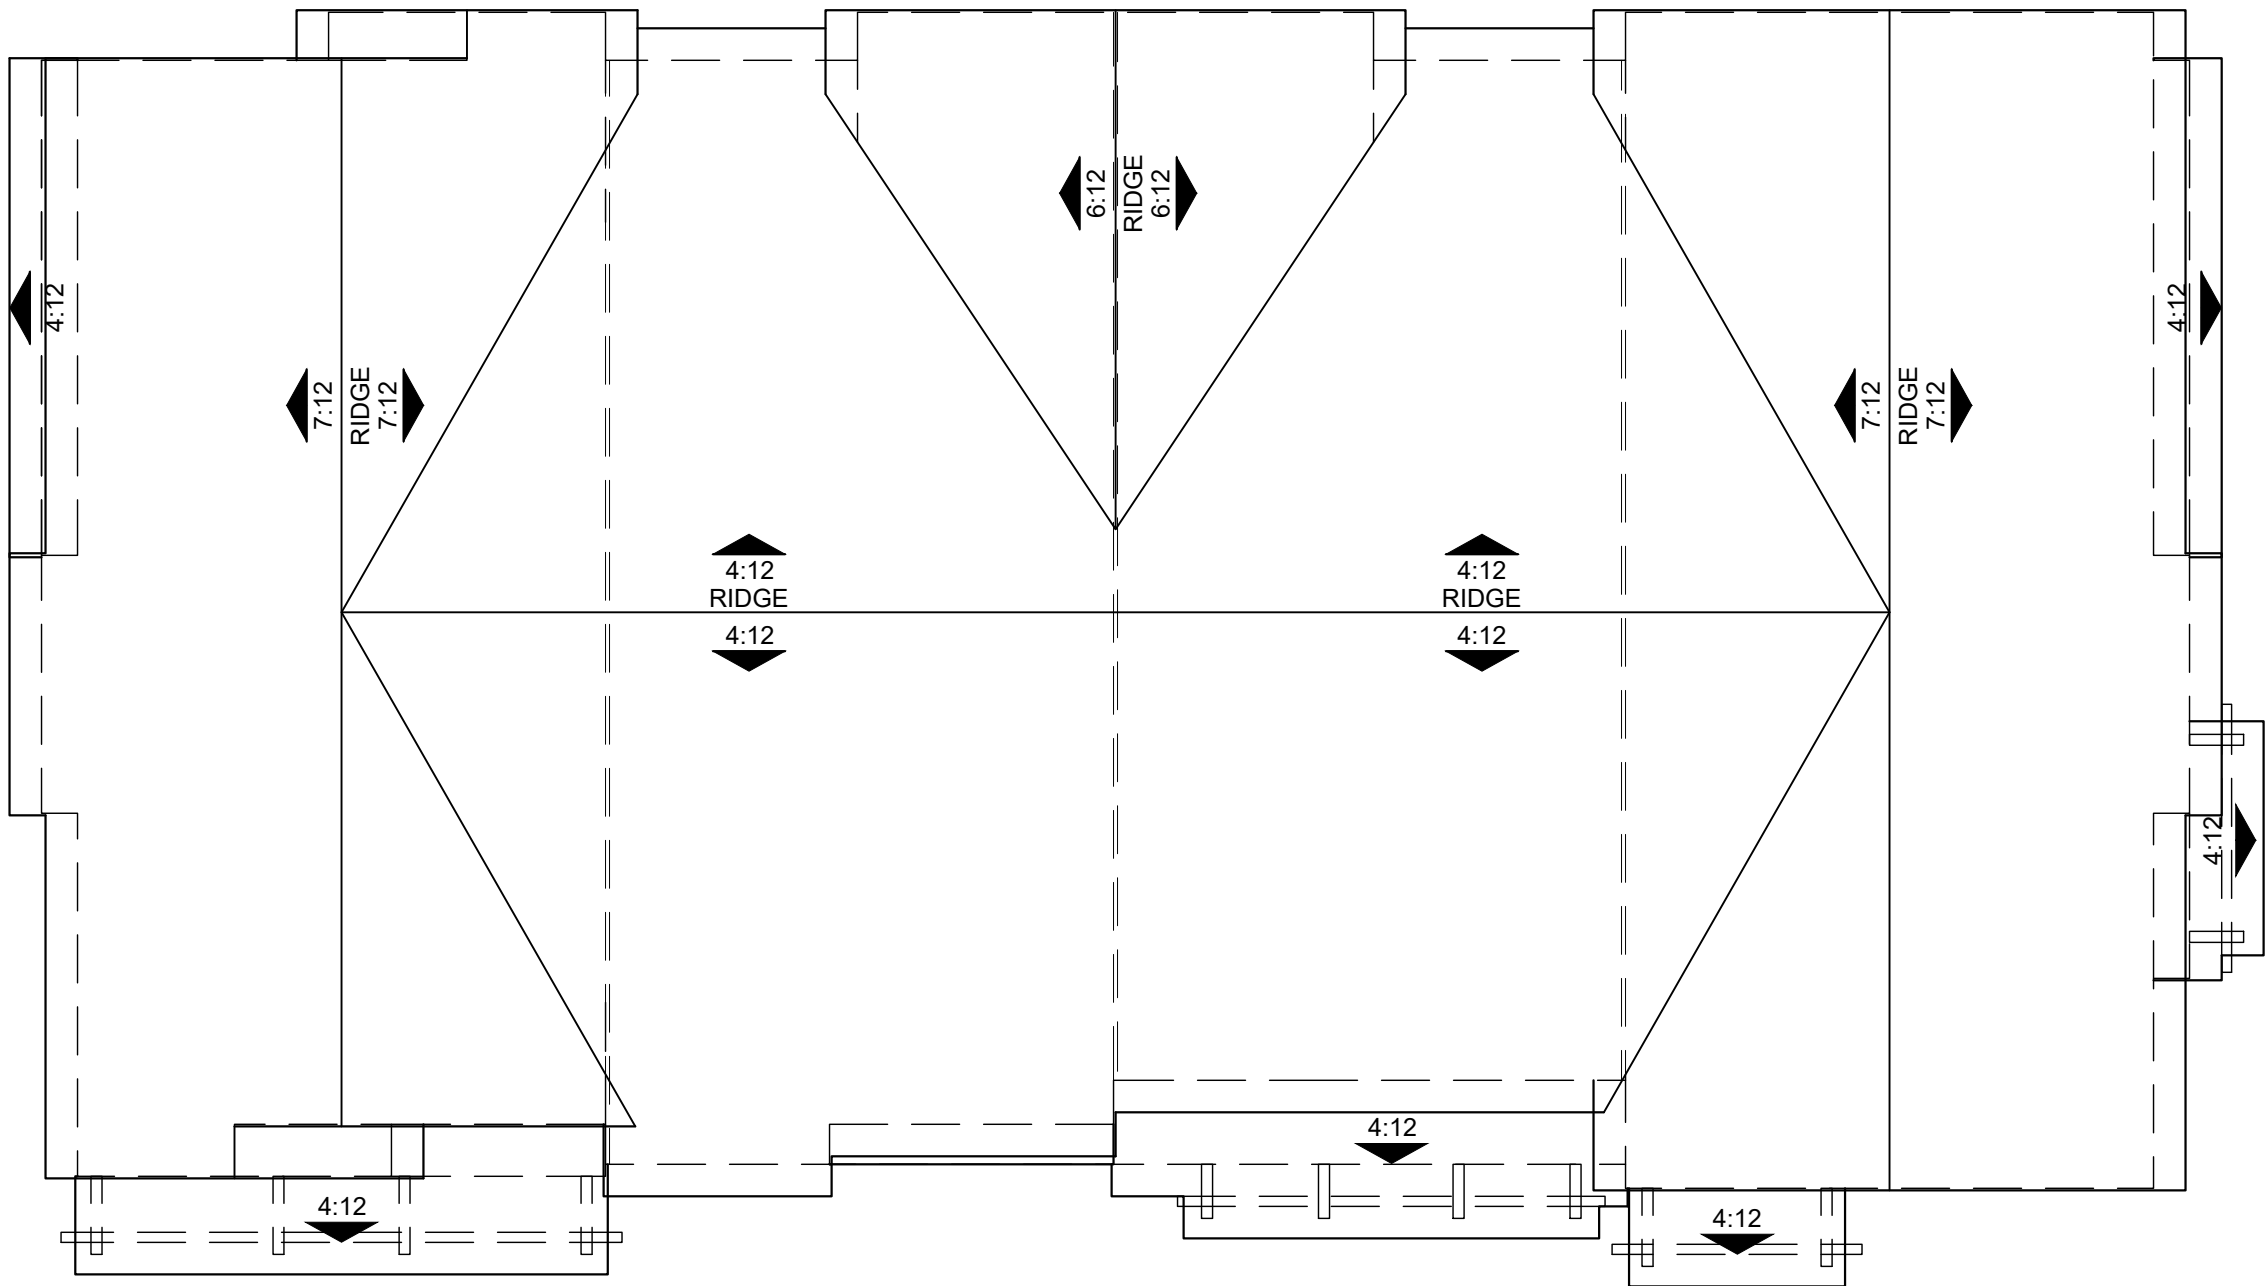

ROOF PLAN - STYLE A

FIRST FLOOR PLAN

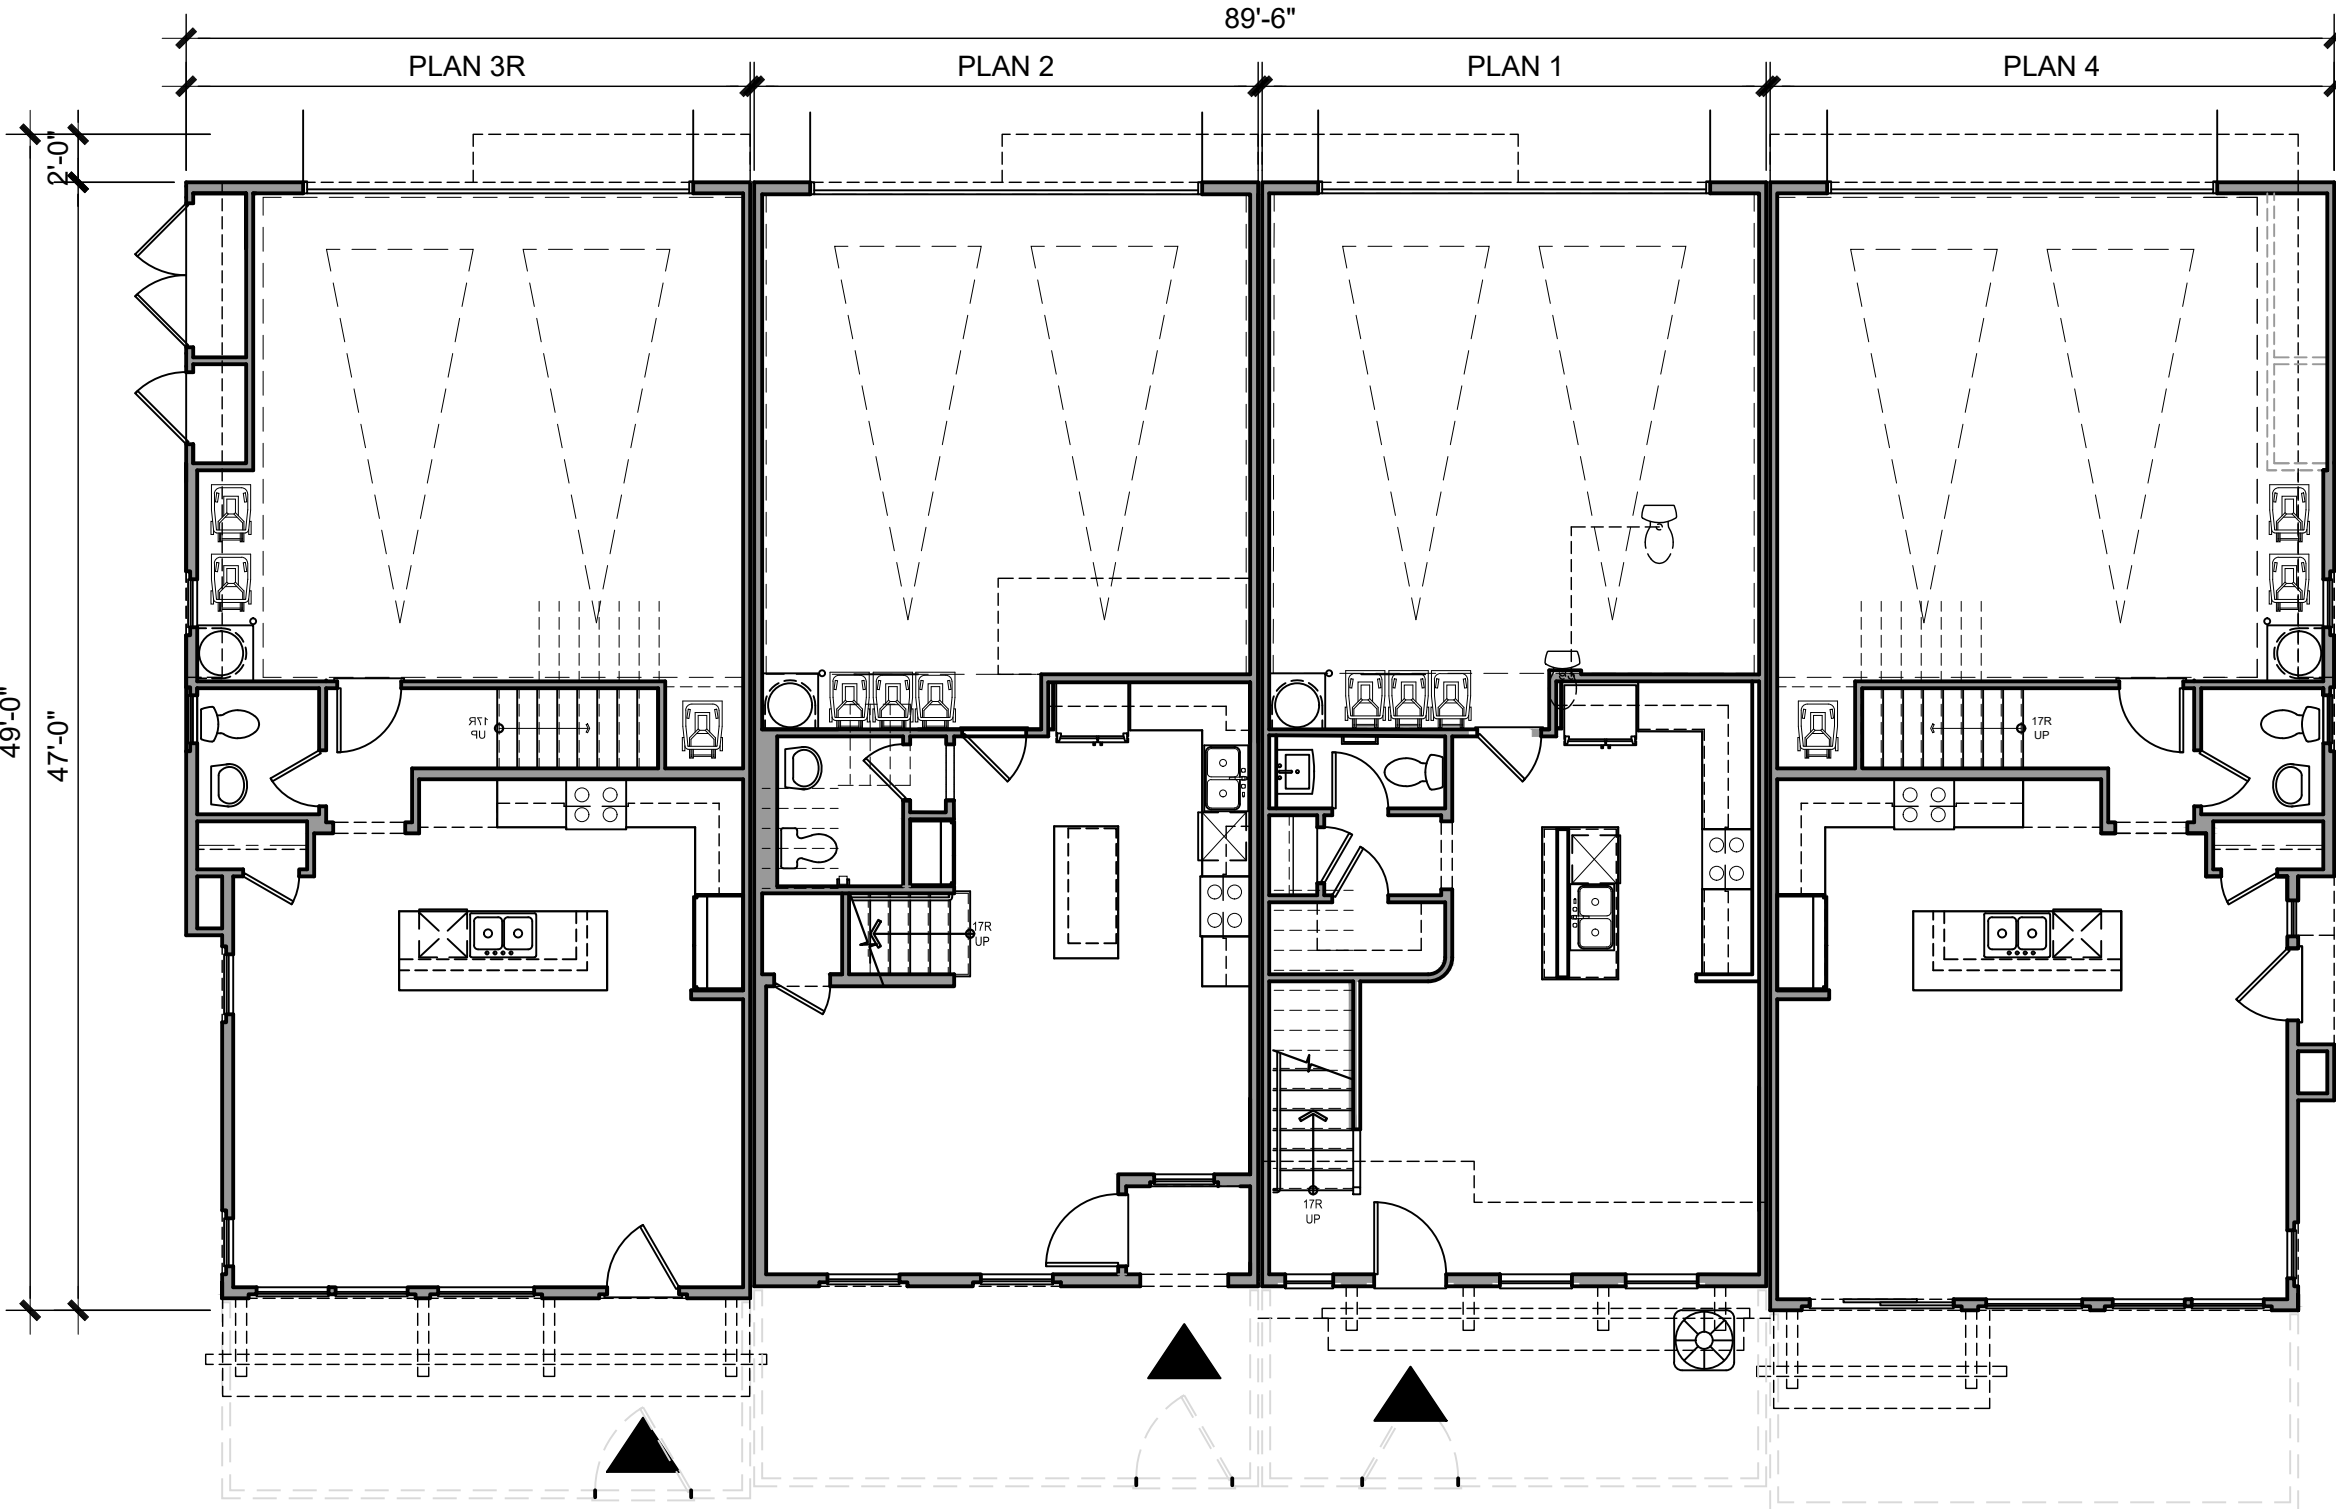


Architecture + Planning
888.456.5849
ktgy.com

Olsen Ranch 212 LLC
530 Technology Drive, Suite 100
Irvine, CA 92618


VINEDO PA 2
PASO ROBLES, CA # 2023-0561

Plot Date: 03.05.2025
Architectural Review Submittal Set: 04.08.2024
2nd Planning Submittal Set: 01.22.2025
PC Meeting Set: 02.19.2025
Updated Meeting Set: 02.25.2025

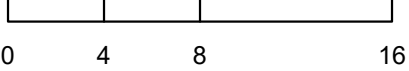


C-200 BUILDING PLANS / ROOF PLANS
4-PLEX

A3.2

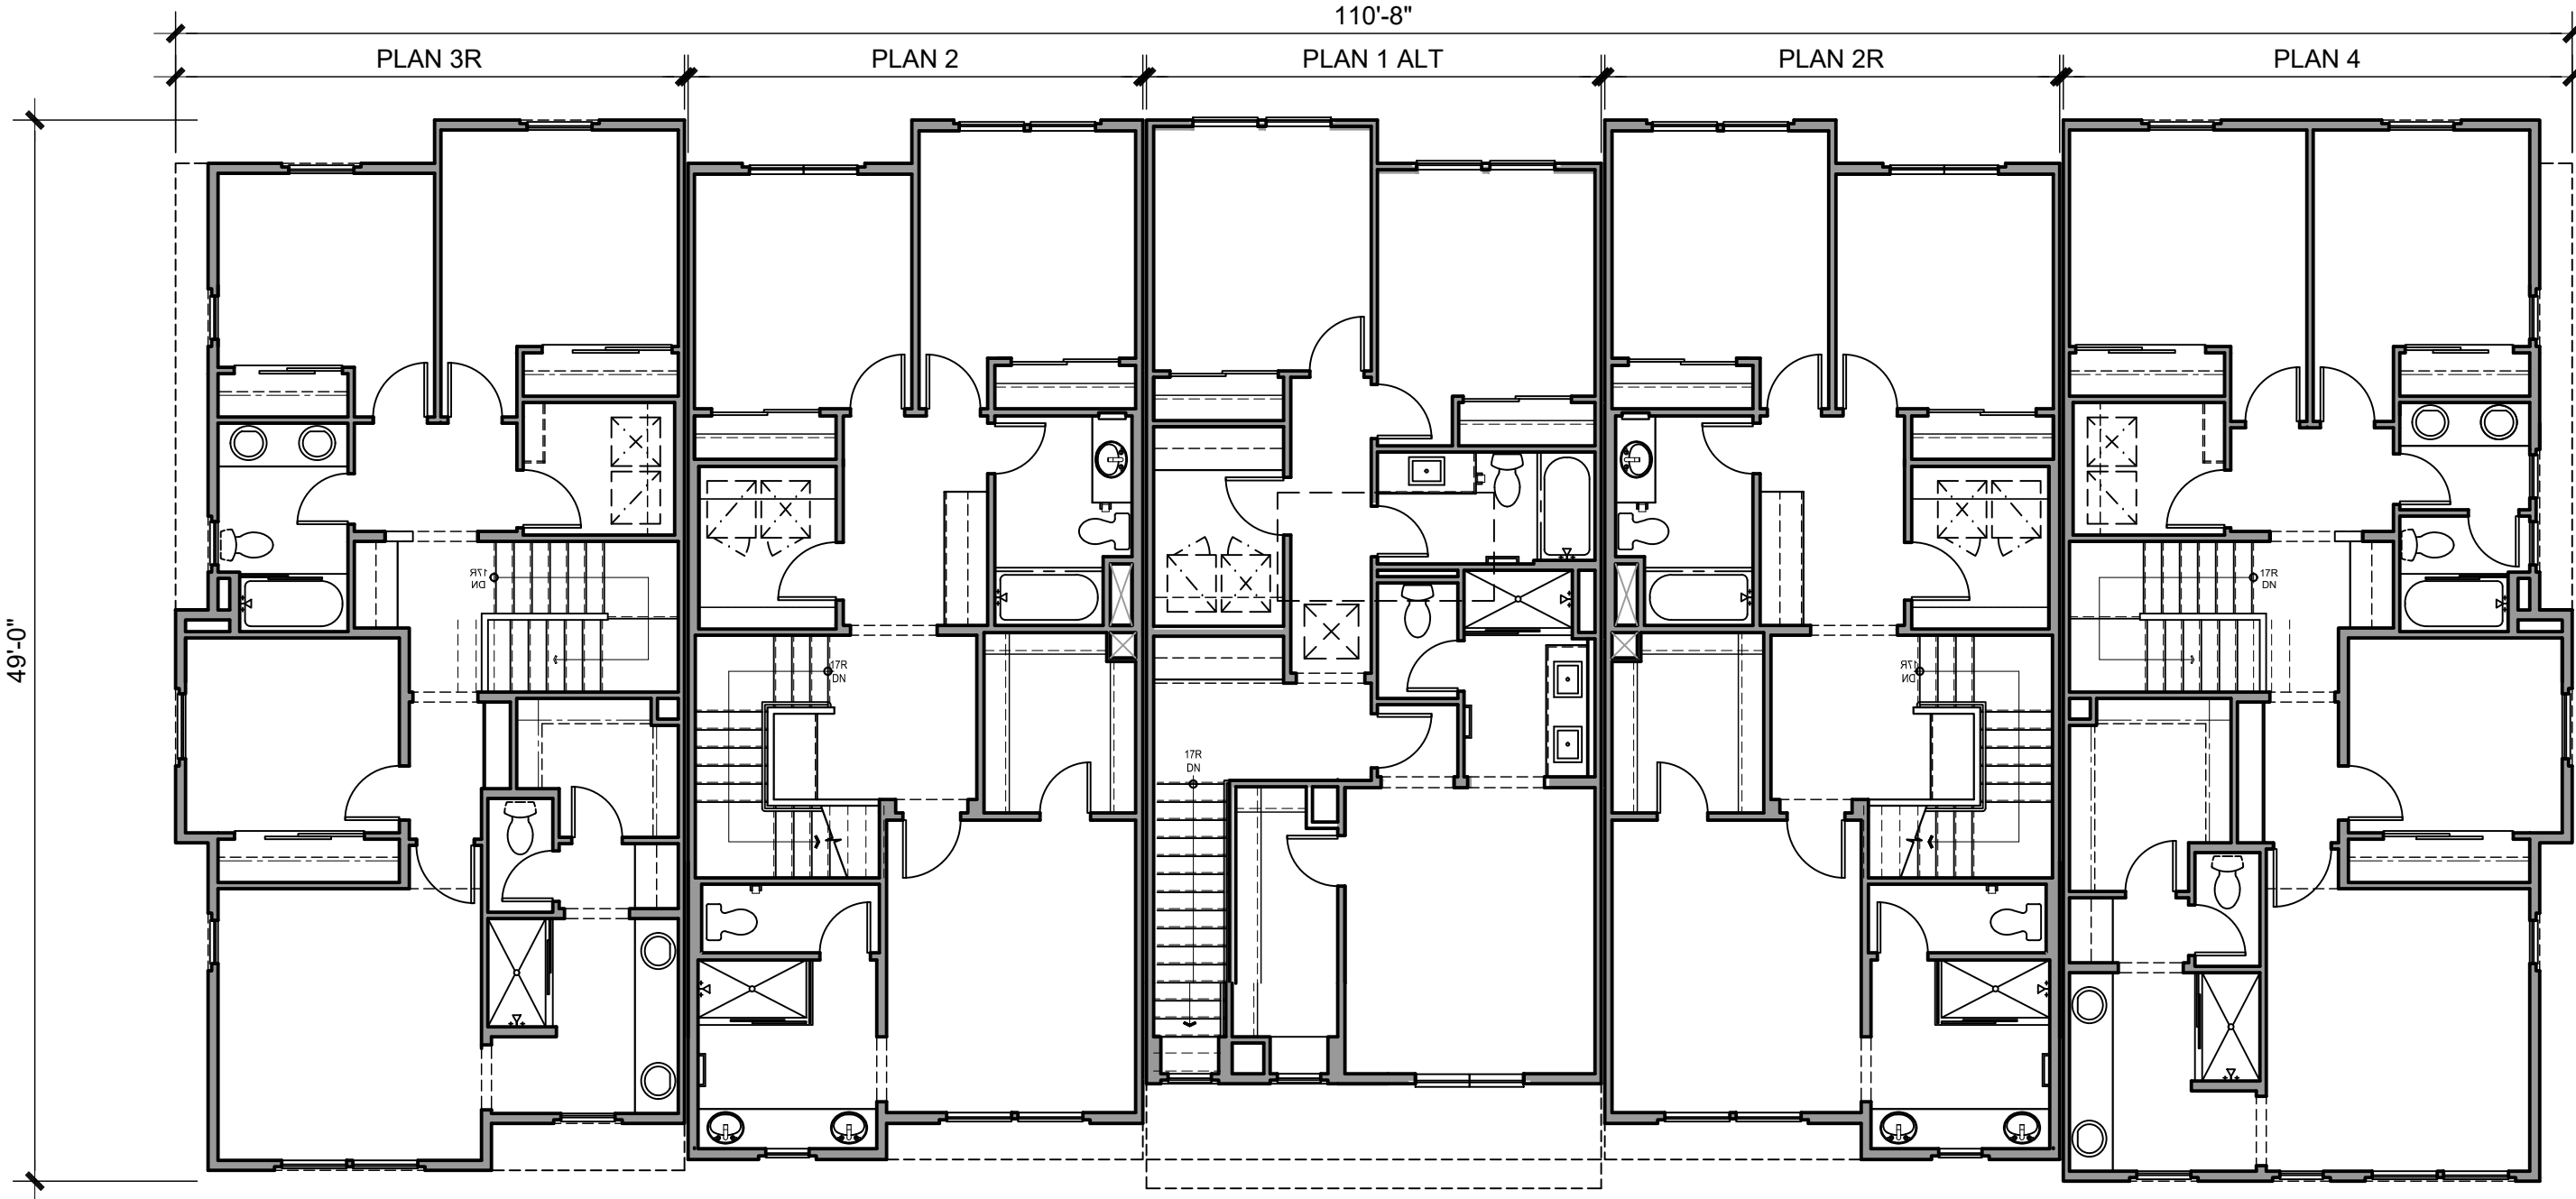

SECOND FLOOR PLAN

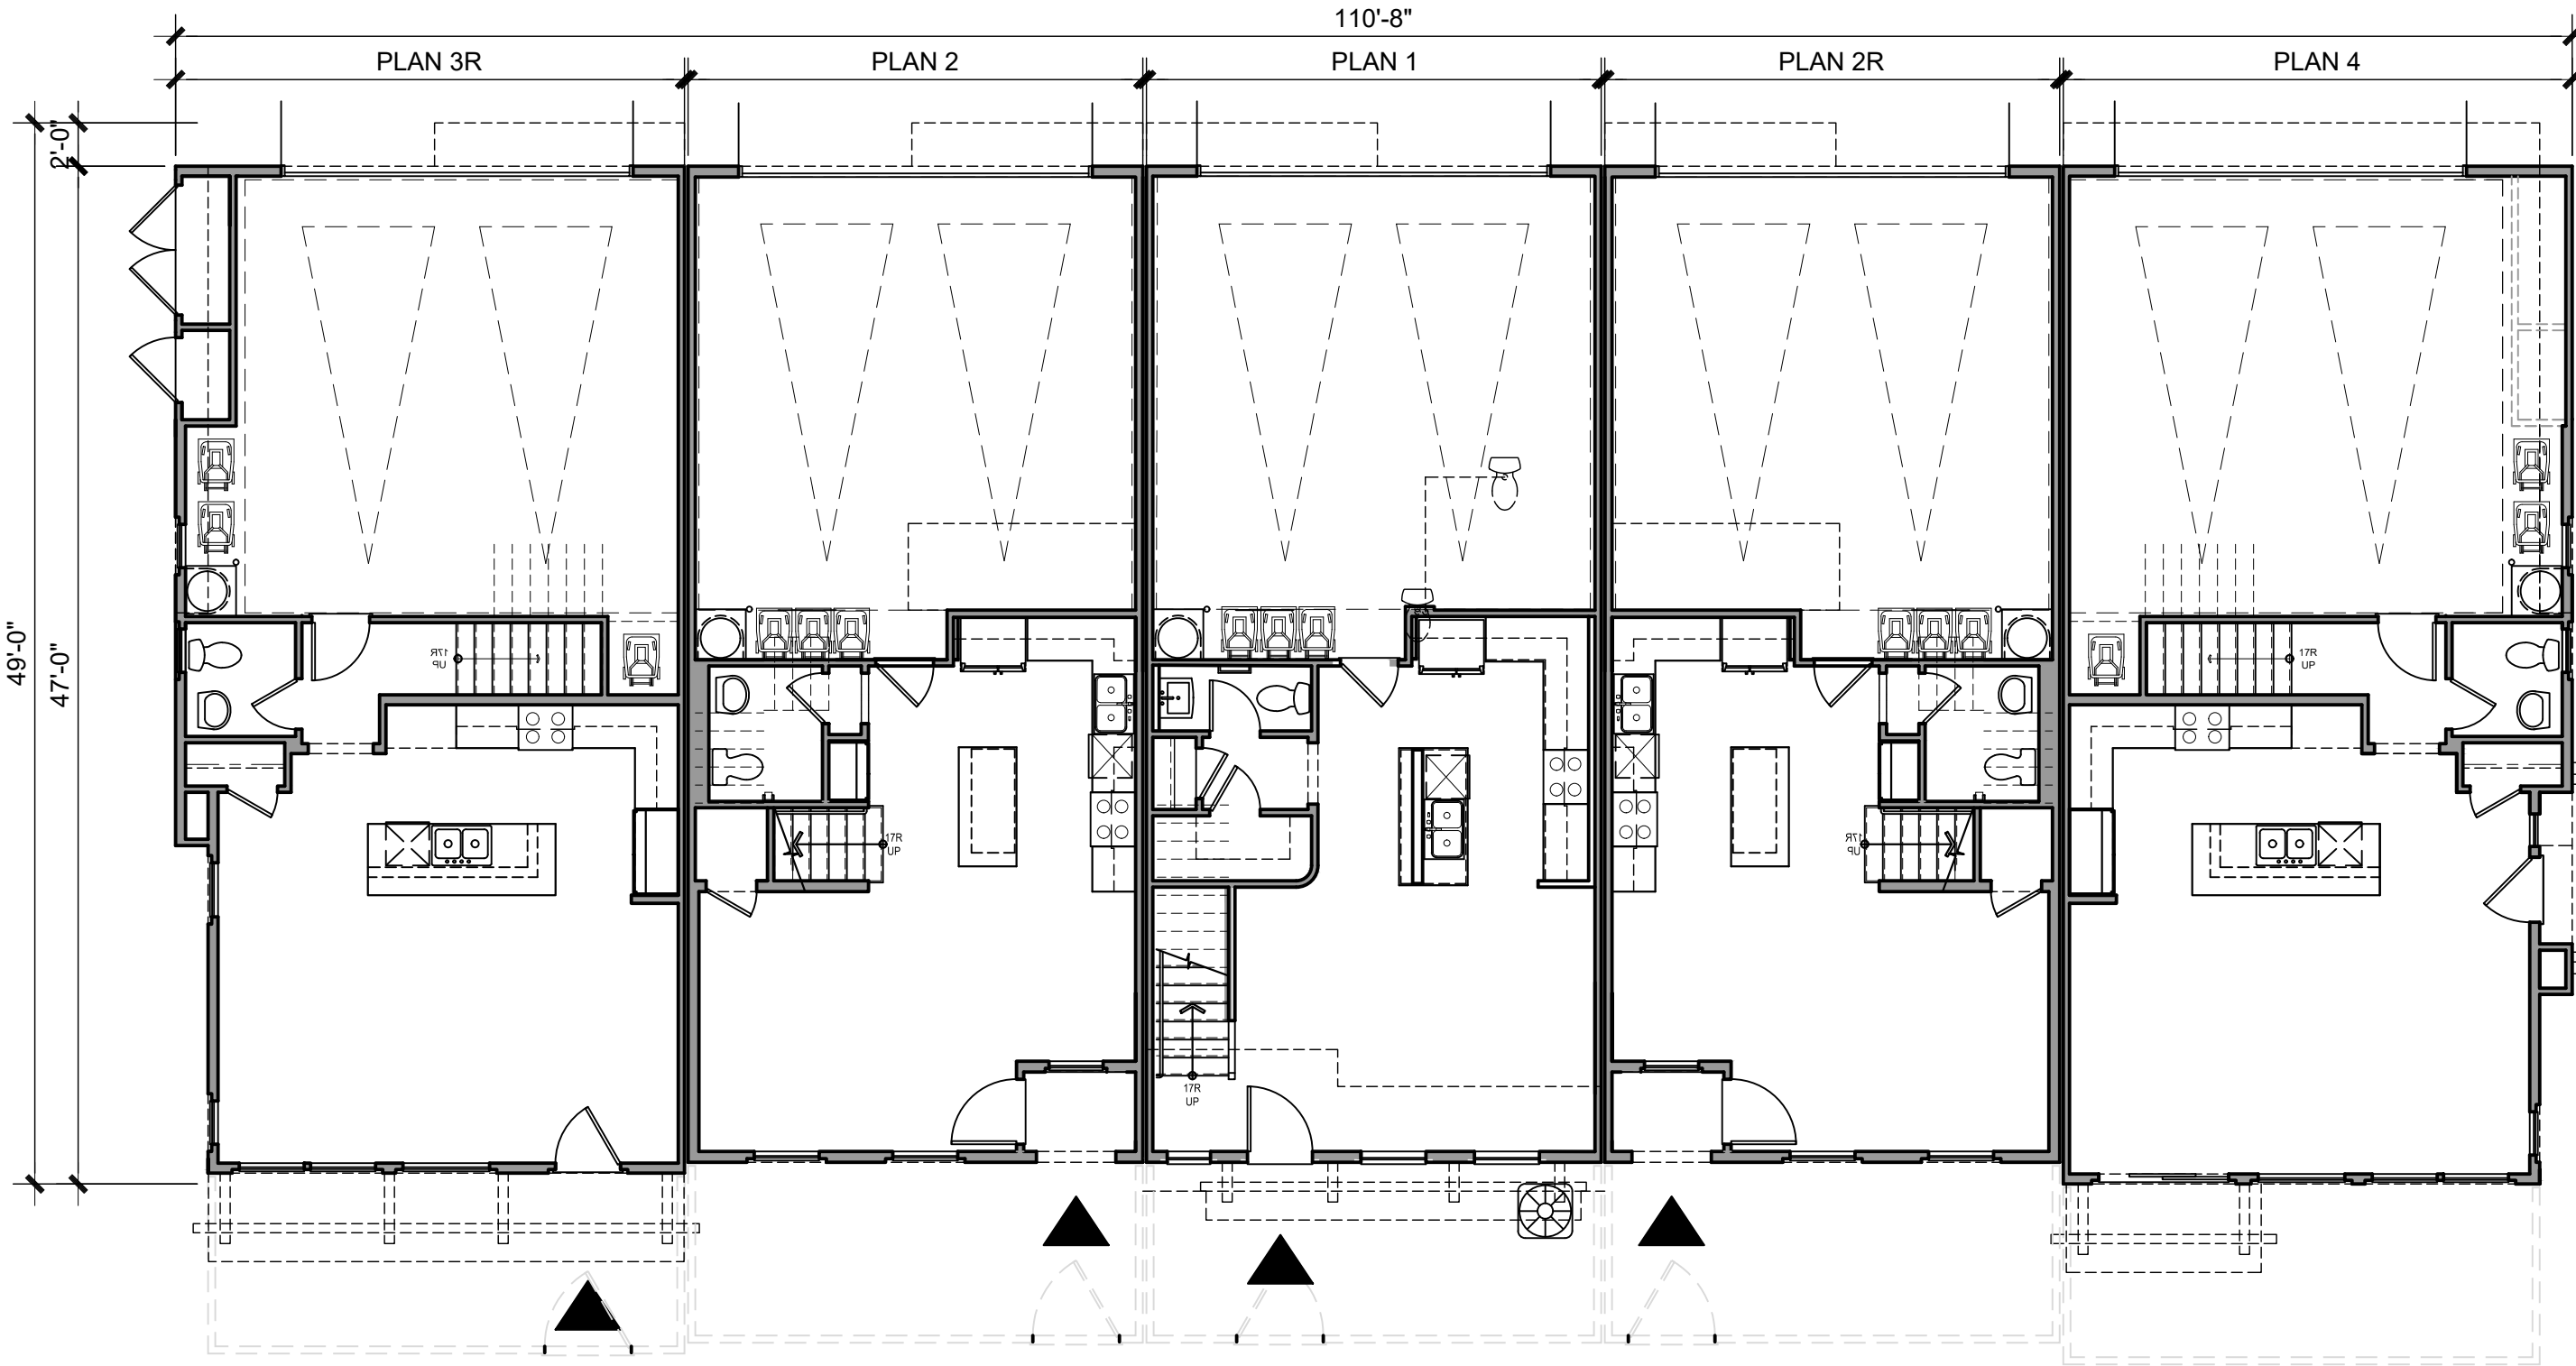

FIRST FLOOR PLAN




Architecture + Planning
888.456.5849
ktgy.com

Olsen Ranch 212 LLC
530 Technology Drive, Suite 100
Irvine, CA 92618


VINEDO PA 2
PASO ROBLES, CA # 2023-0561

Plot Date: 03.05.2025
Architectural Review Submittal Set: 04.08.2024
2nd Planning Submittal Set: 01.22.2025
PC Meeting Set: 02.19.2025
Updated Meeting Set: 02.25.2025

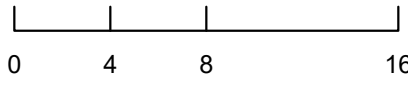


C-300 BUILDING PLANS
5-PLEX

A4.2

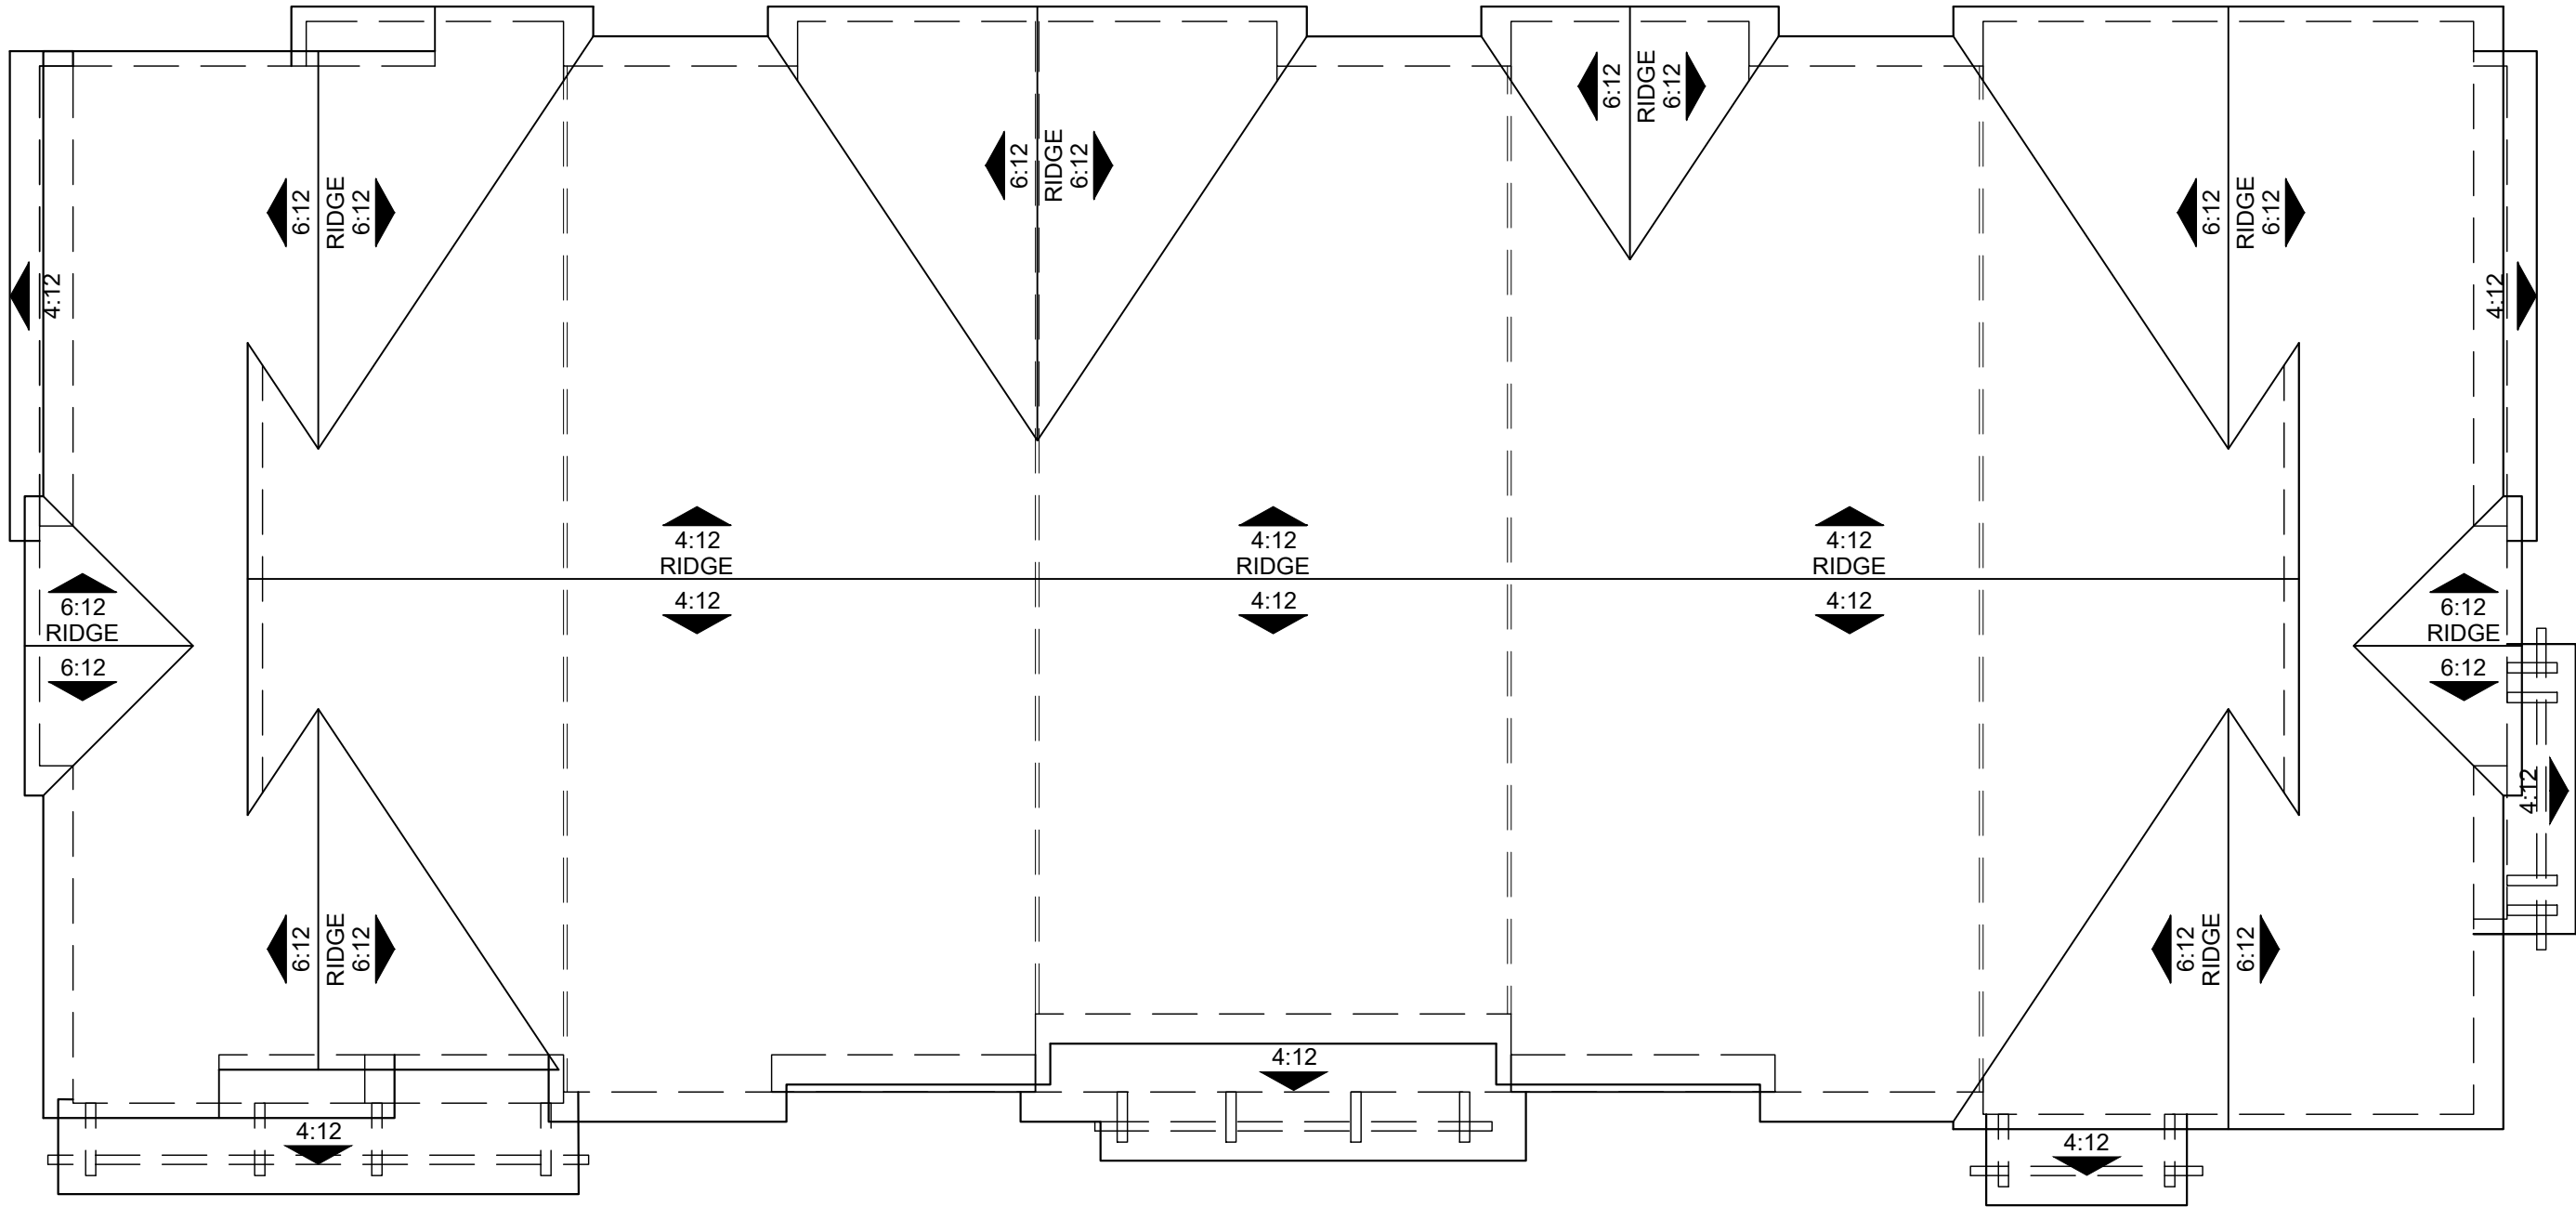

ROOF PLAN - STYLE B

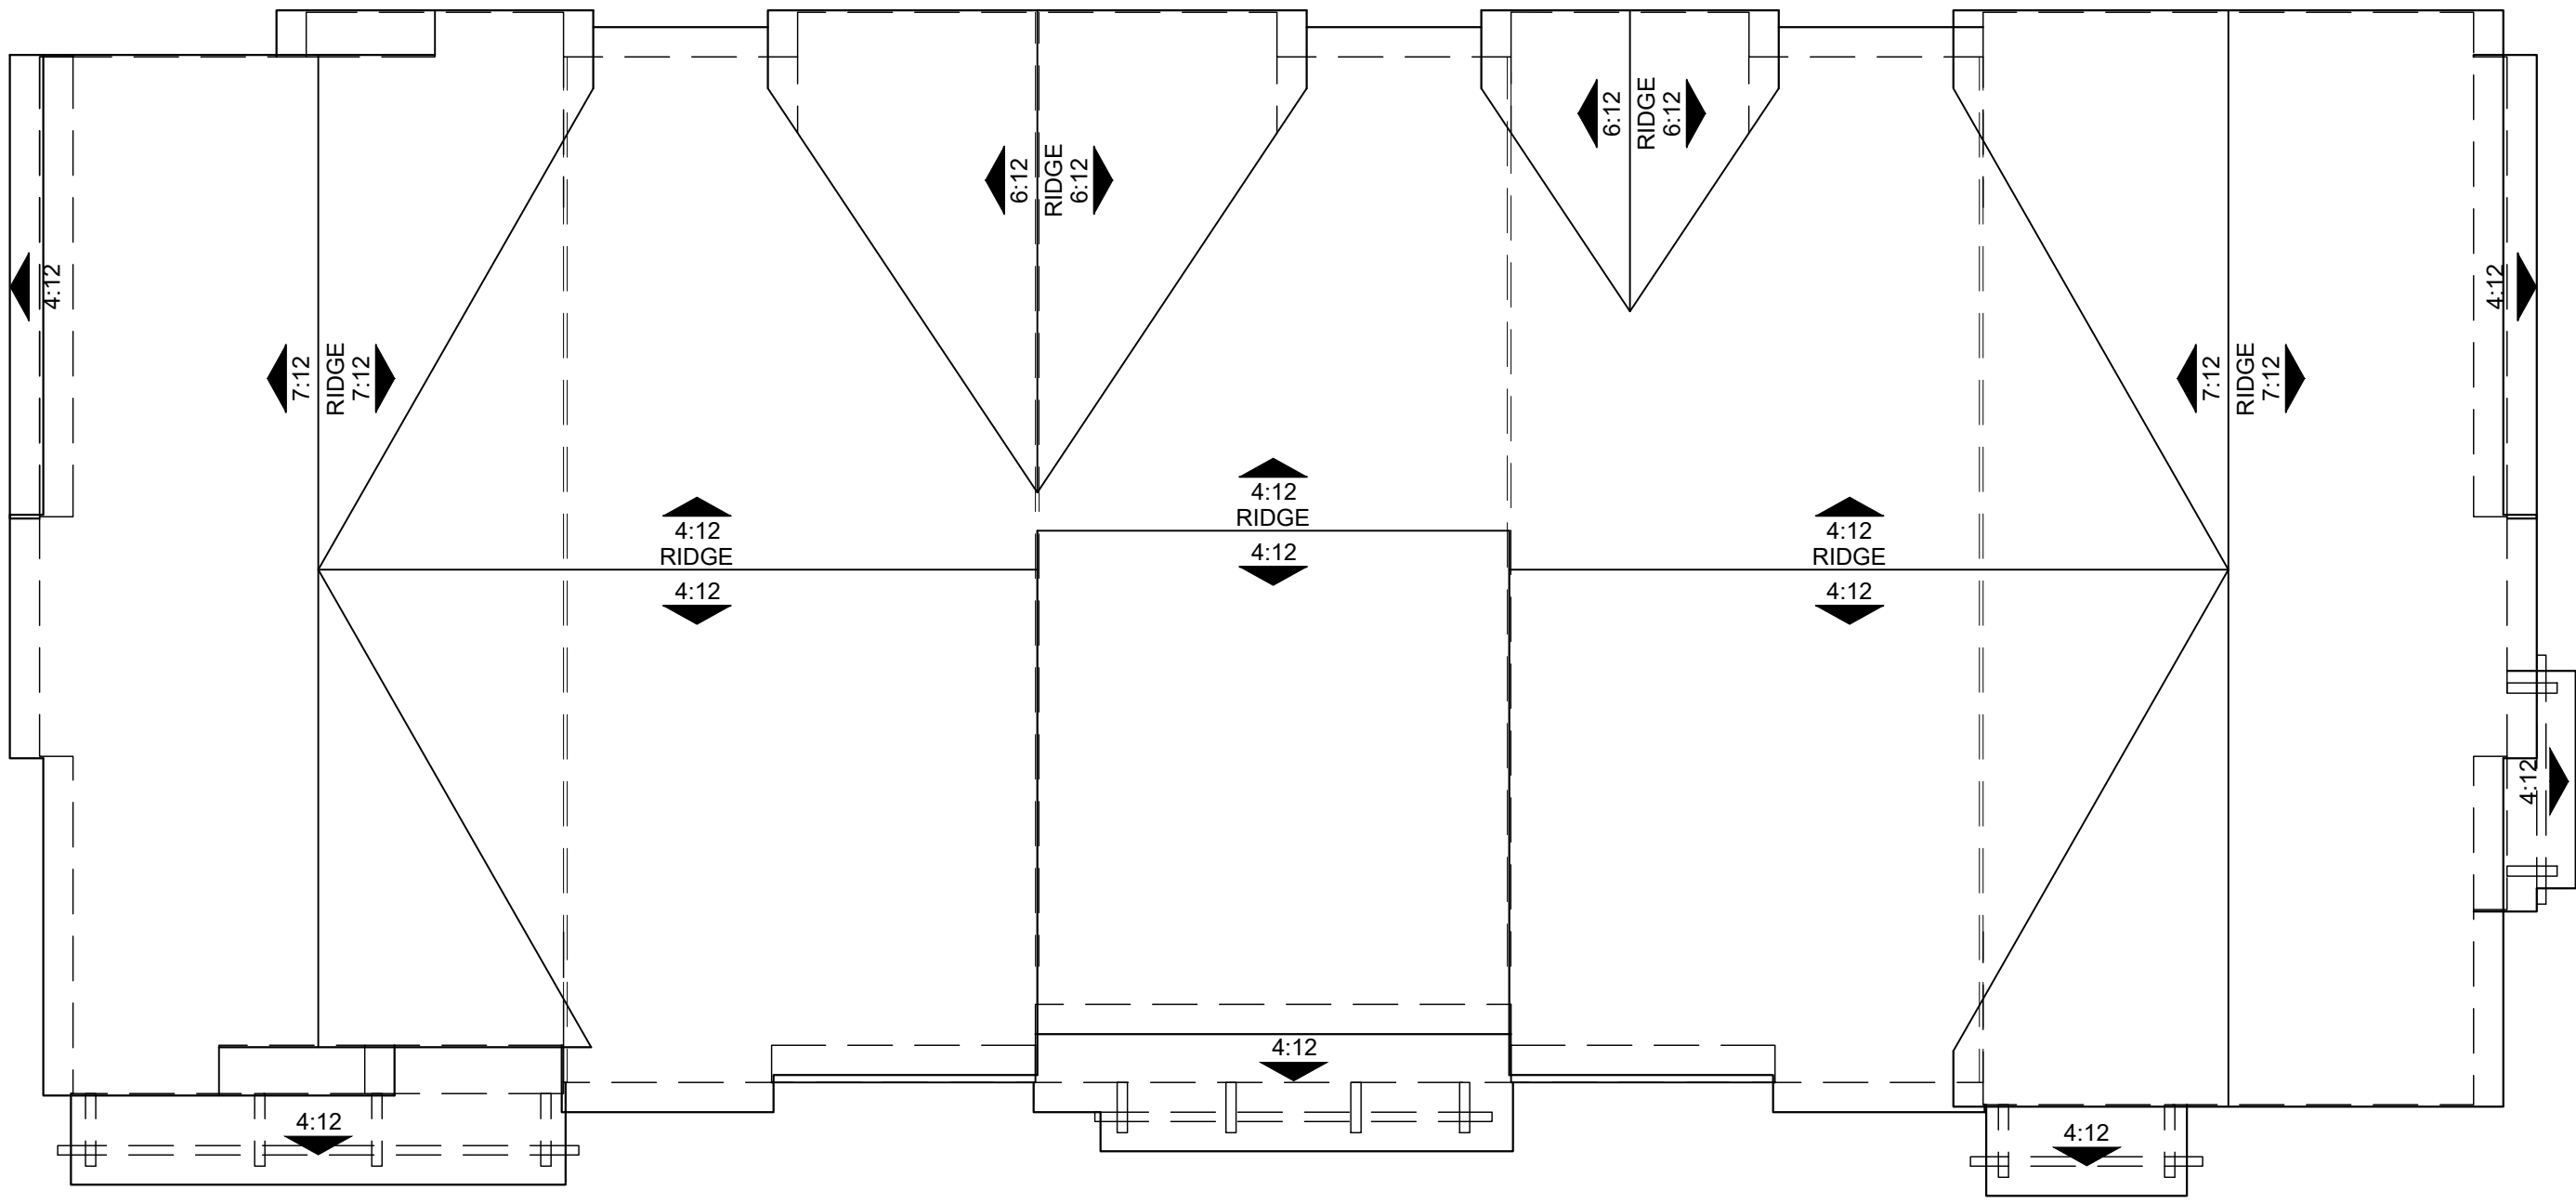

ROOF PLAN - STYLE A




Architecture + Planning
888.456.5849
ktgy.com

Olsen Ranch 212 LLC
530 Technology Drive, Suite 100
Irvine, CA 92618


VINEDO PA 2
PASO ROBLES, CA # 2023-0561

Plot Date: 03.05.2025
Architectural Review Submittal Set: 04.08.2024
2nd Planning Submittal Set: 01.22.2025
PC Meeting Set: 02.19.2025
Updated Meeting Set: 02.25.2025

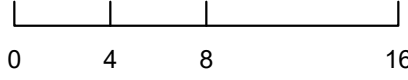


C-300 ROOF PLANS
5-PLEX

A4.2.1

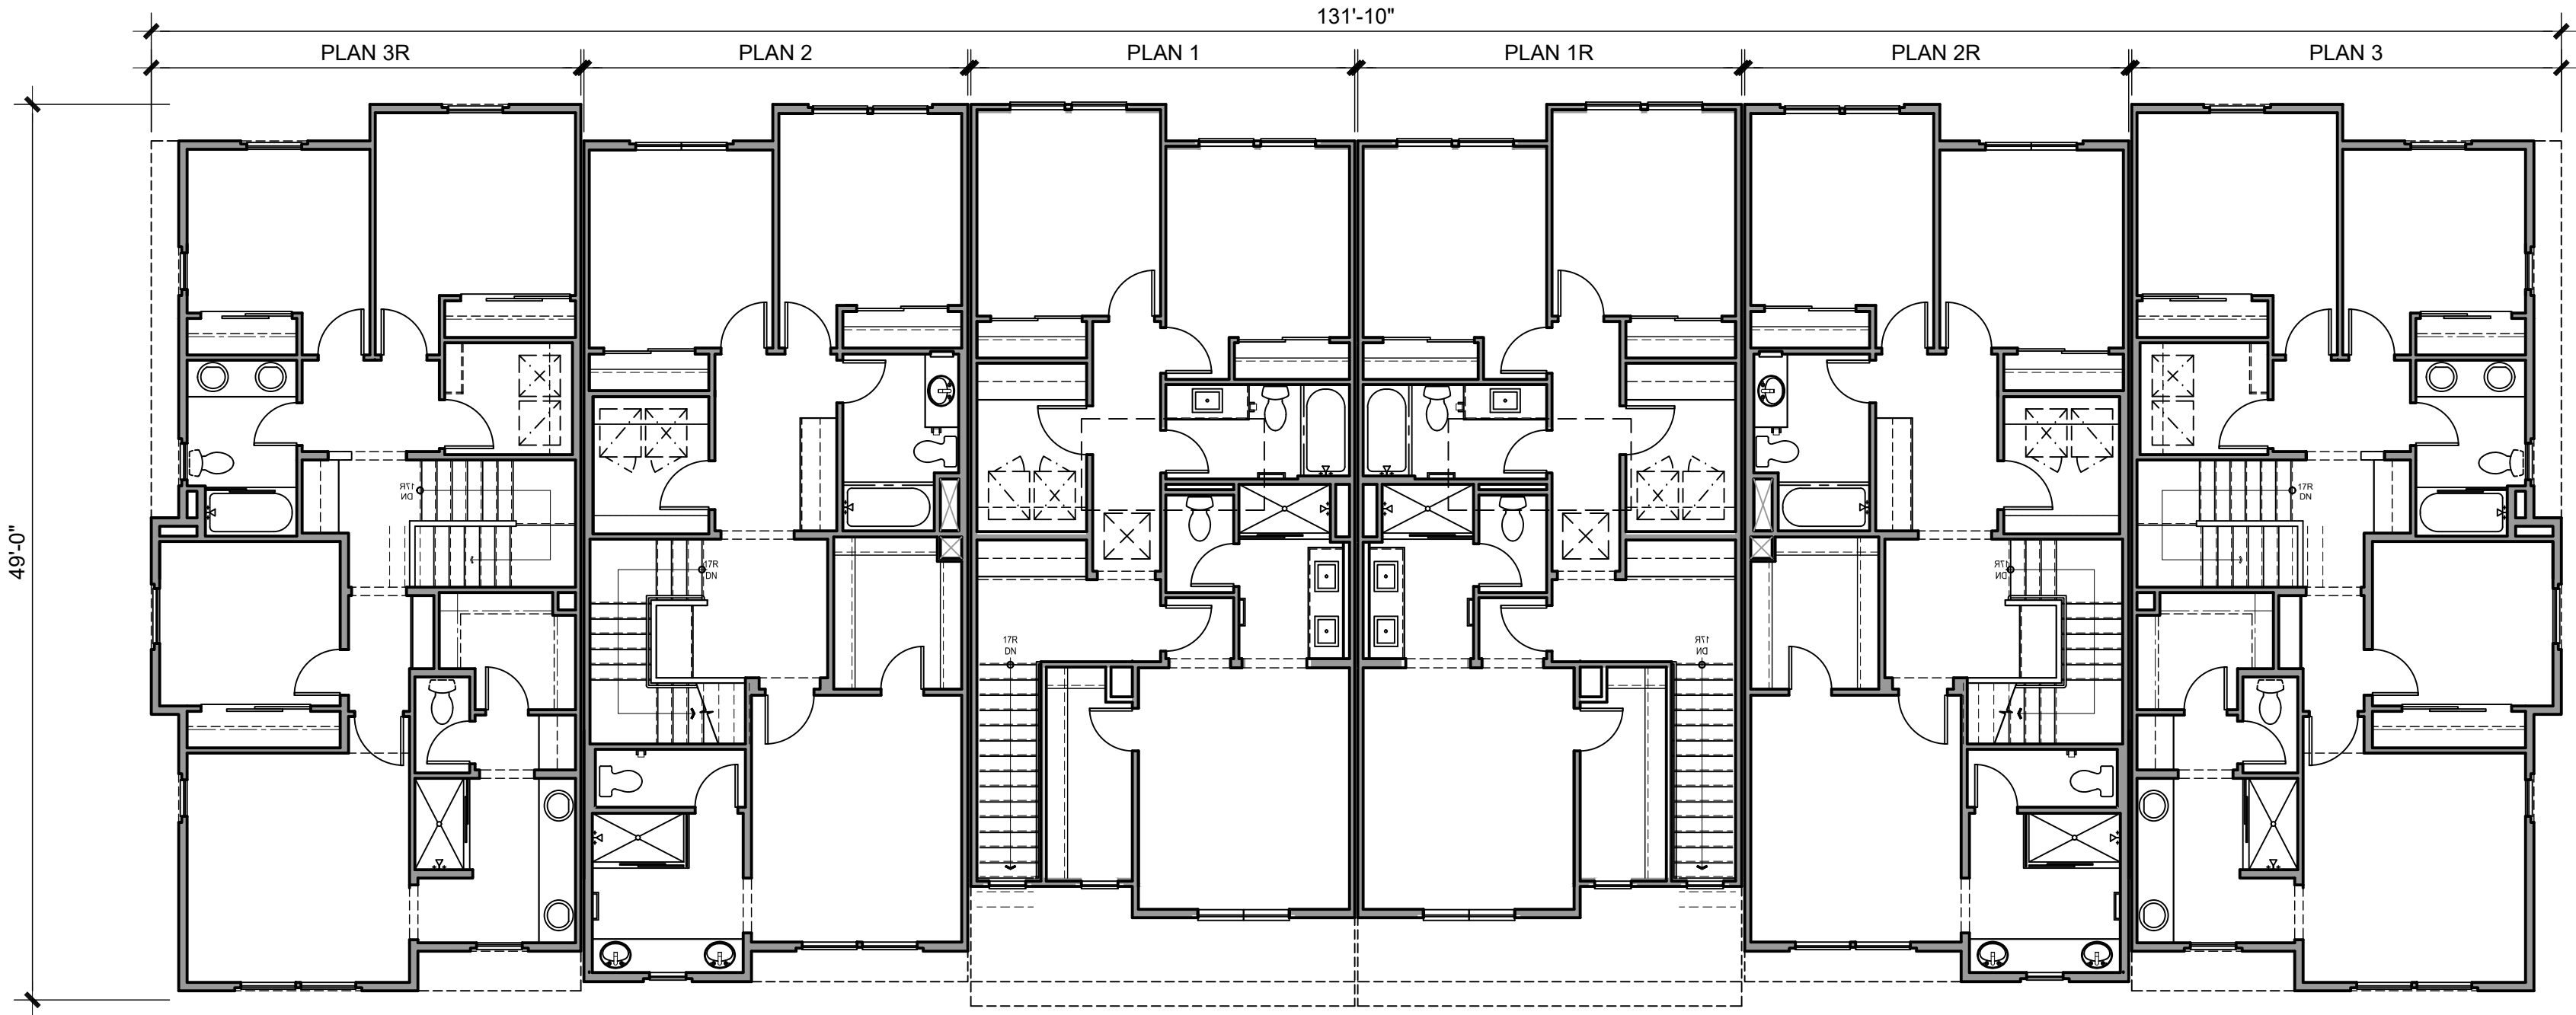

SECOND FLOOR PLAN

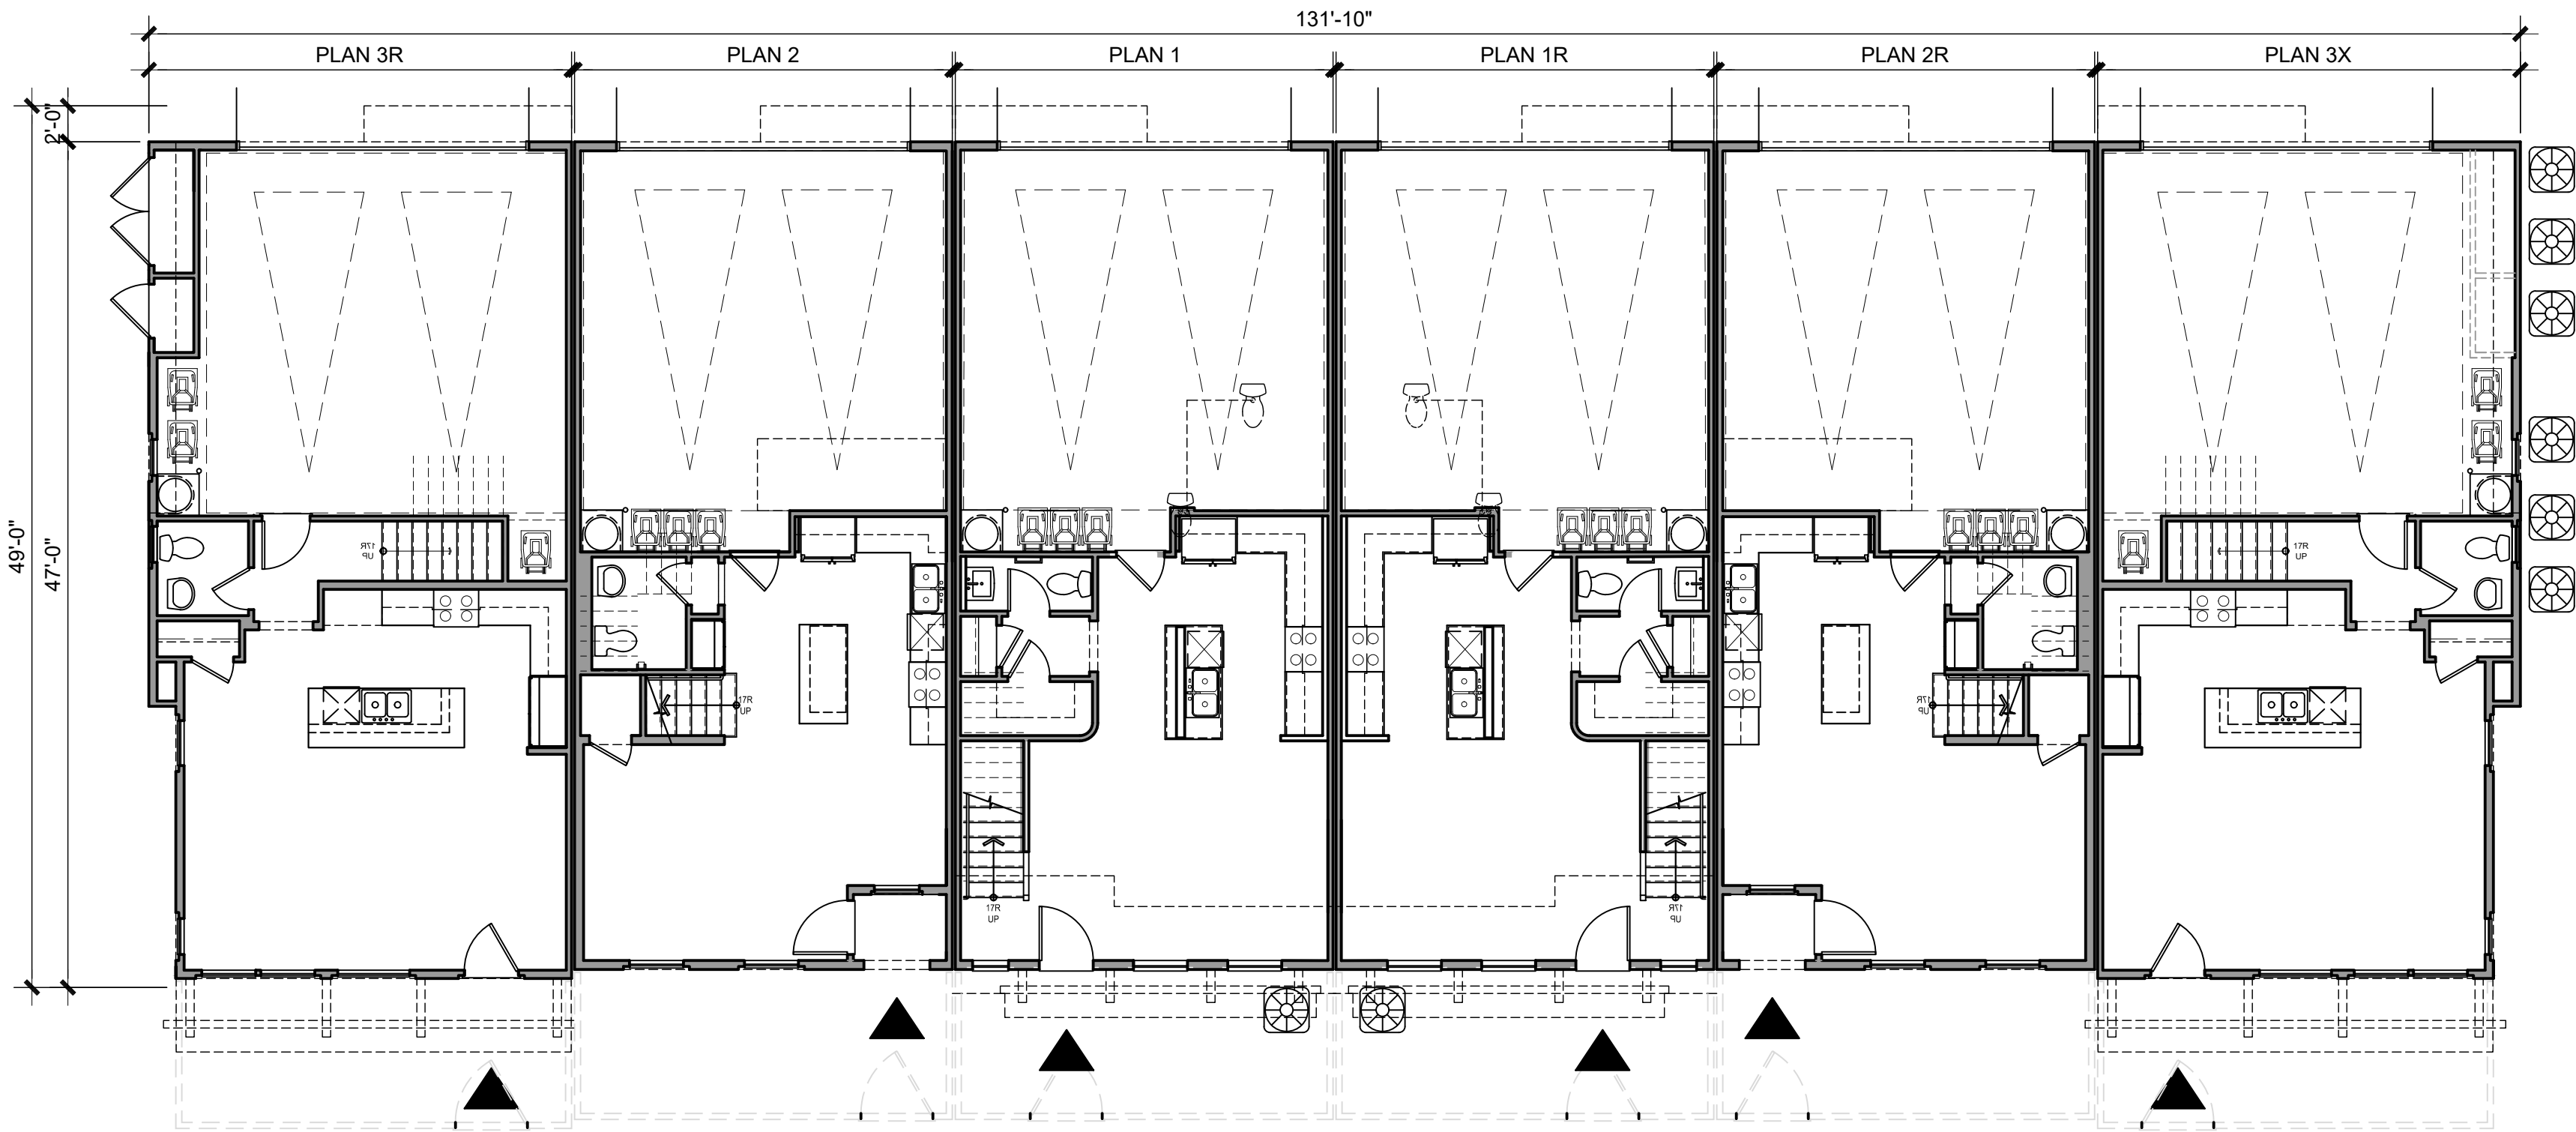

FIRST FLOOR PLAN




Architecture + Planning
888.456.5849
ktgy.com


Olsen Ranch 212 LLC
530 Technology Drive, Suite 100
Irvine, CA 92618

VINEDO PA 2
PASO ROBLES, CA # 2023-0561


Plot Date: 03.05.2025
Architectural Review Submittal Set: 04.08.2024
2nd Planning Submittal Set: 01.22.2025
PC Meeting Set: 02.19.2025
Updated Meeting Set: 02.25.2025

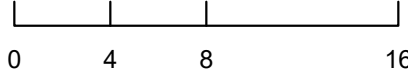

C-400 BUILDING PLANS
6-PLEX

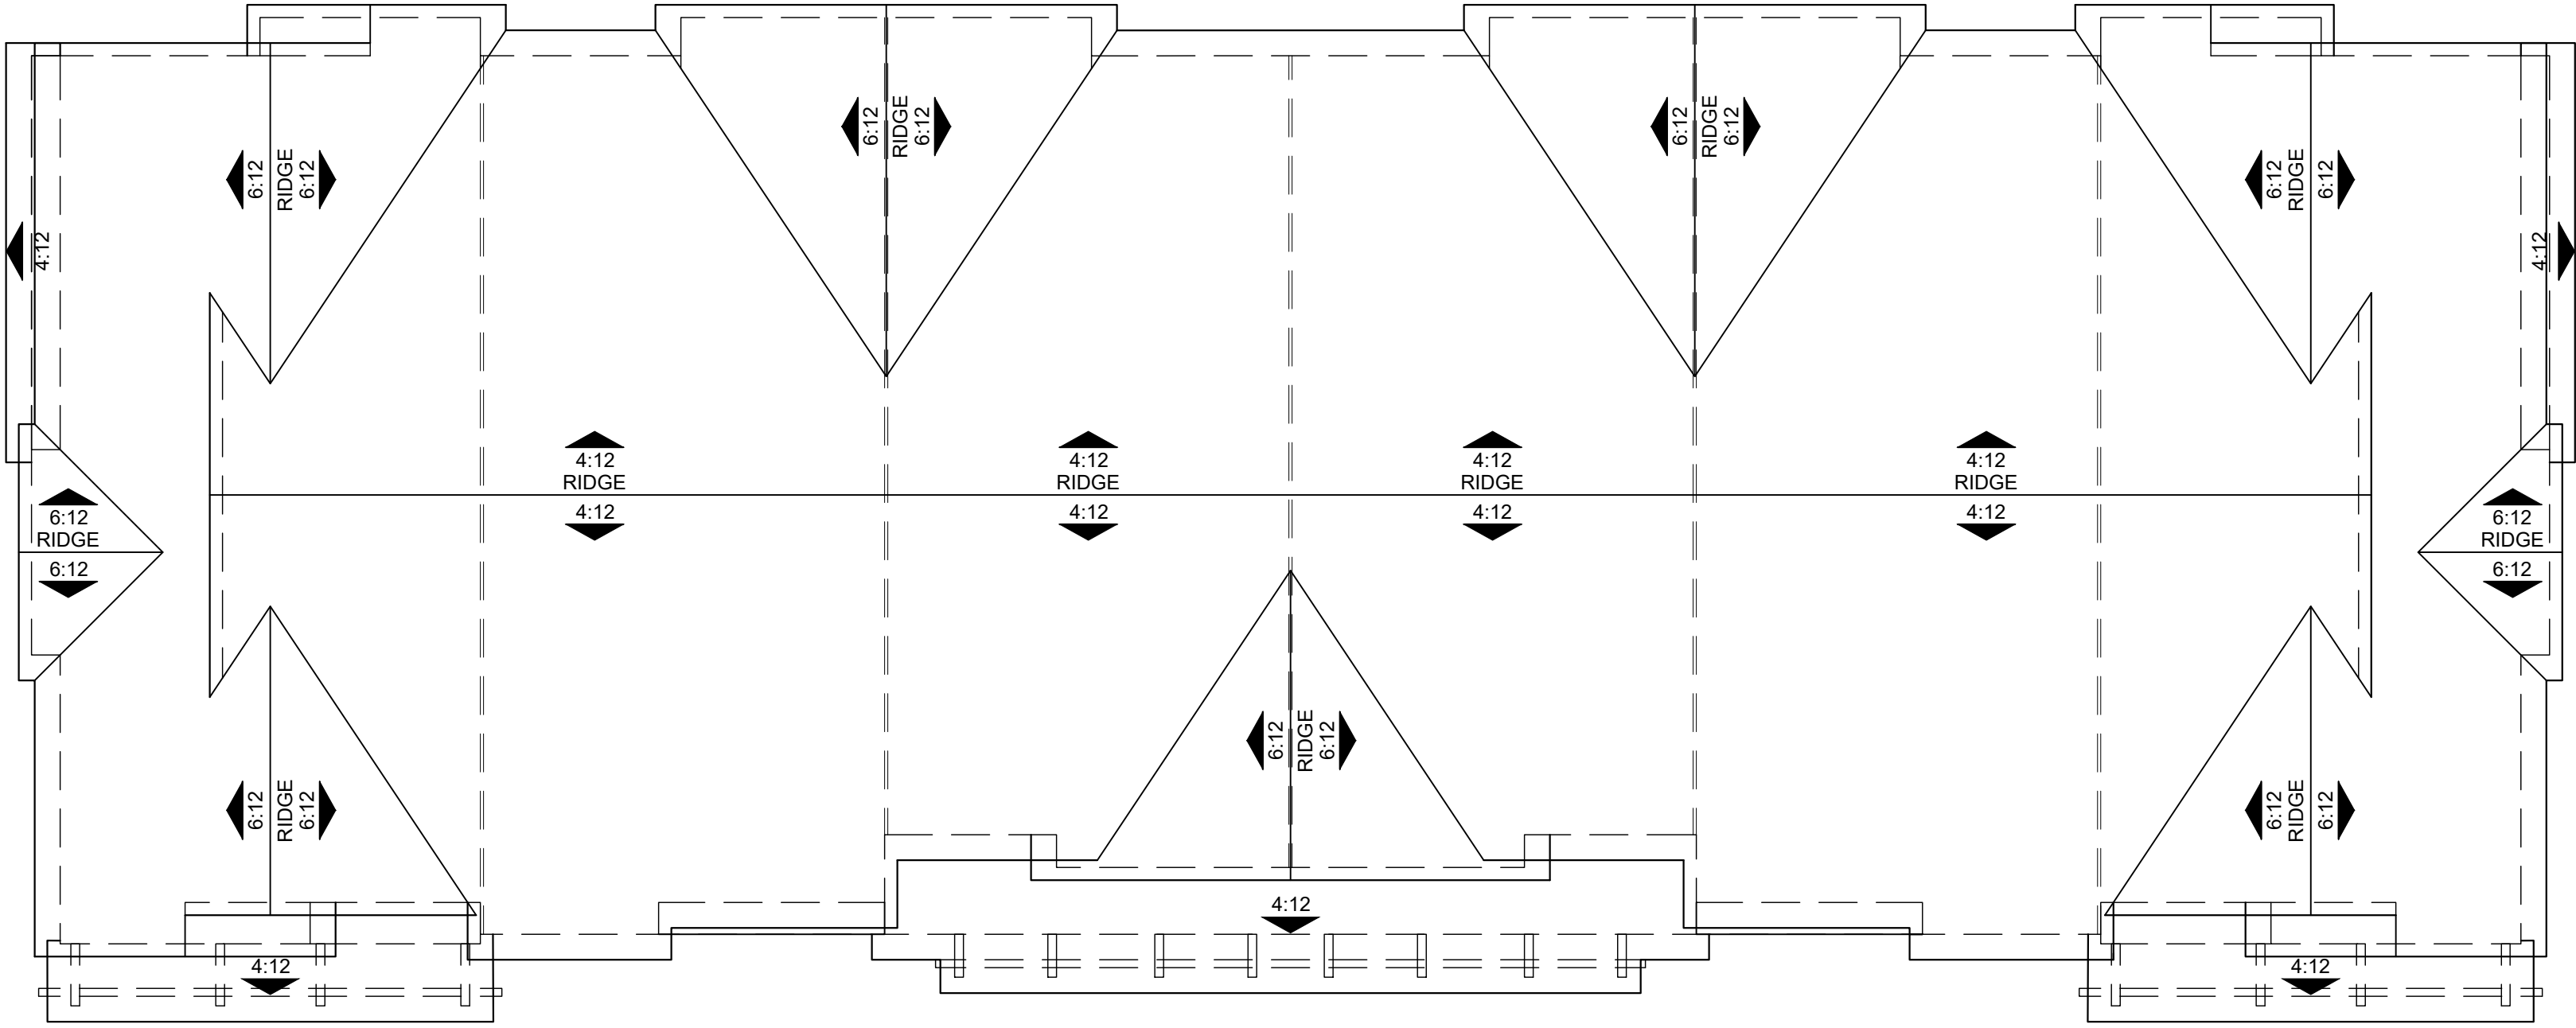

ROOF PLAN - STYLE B

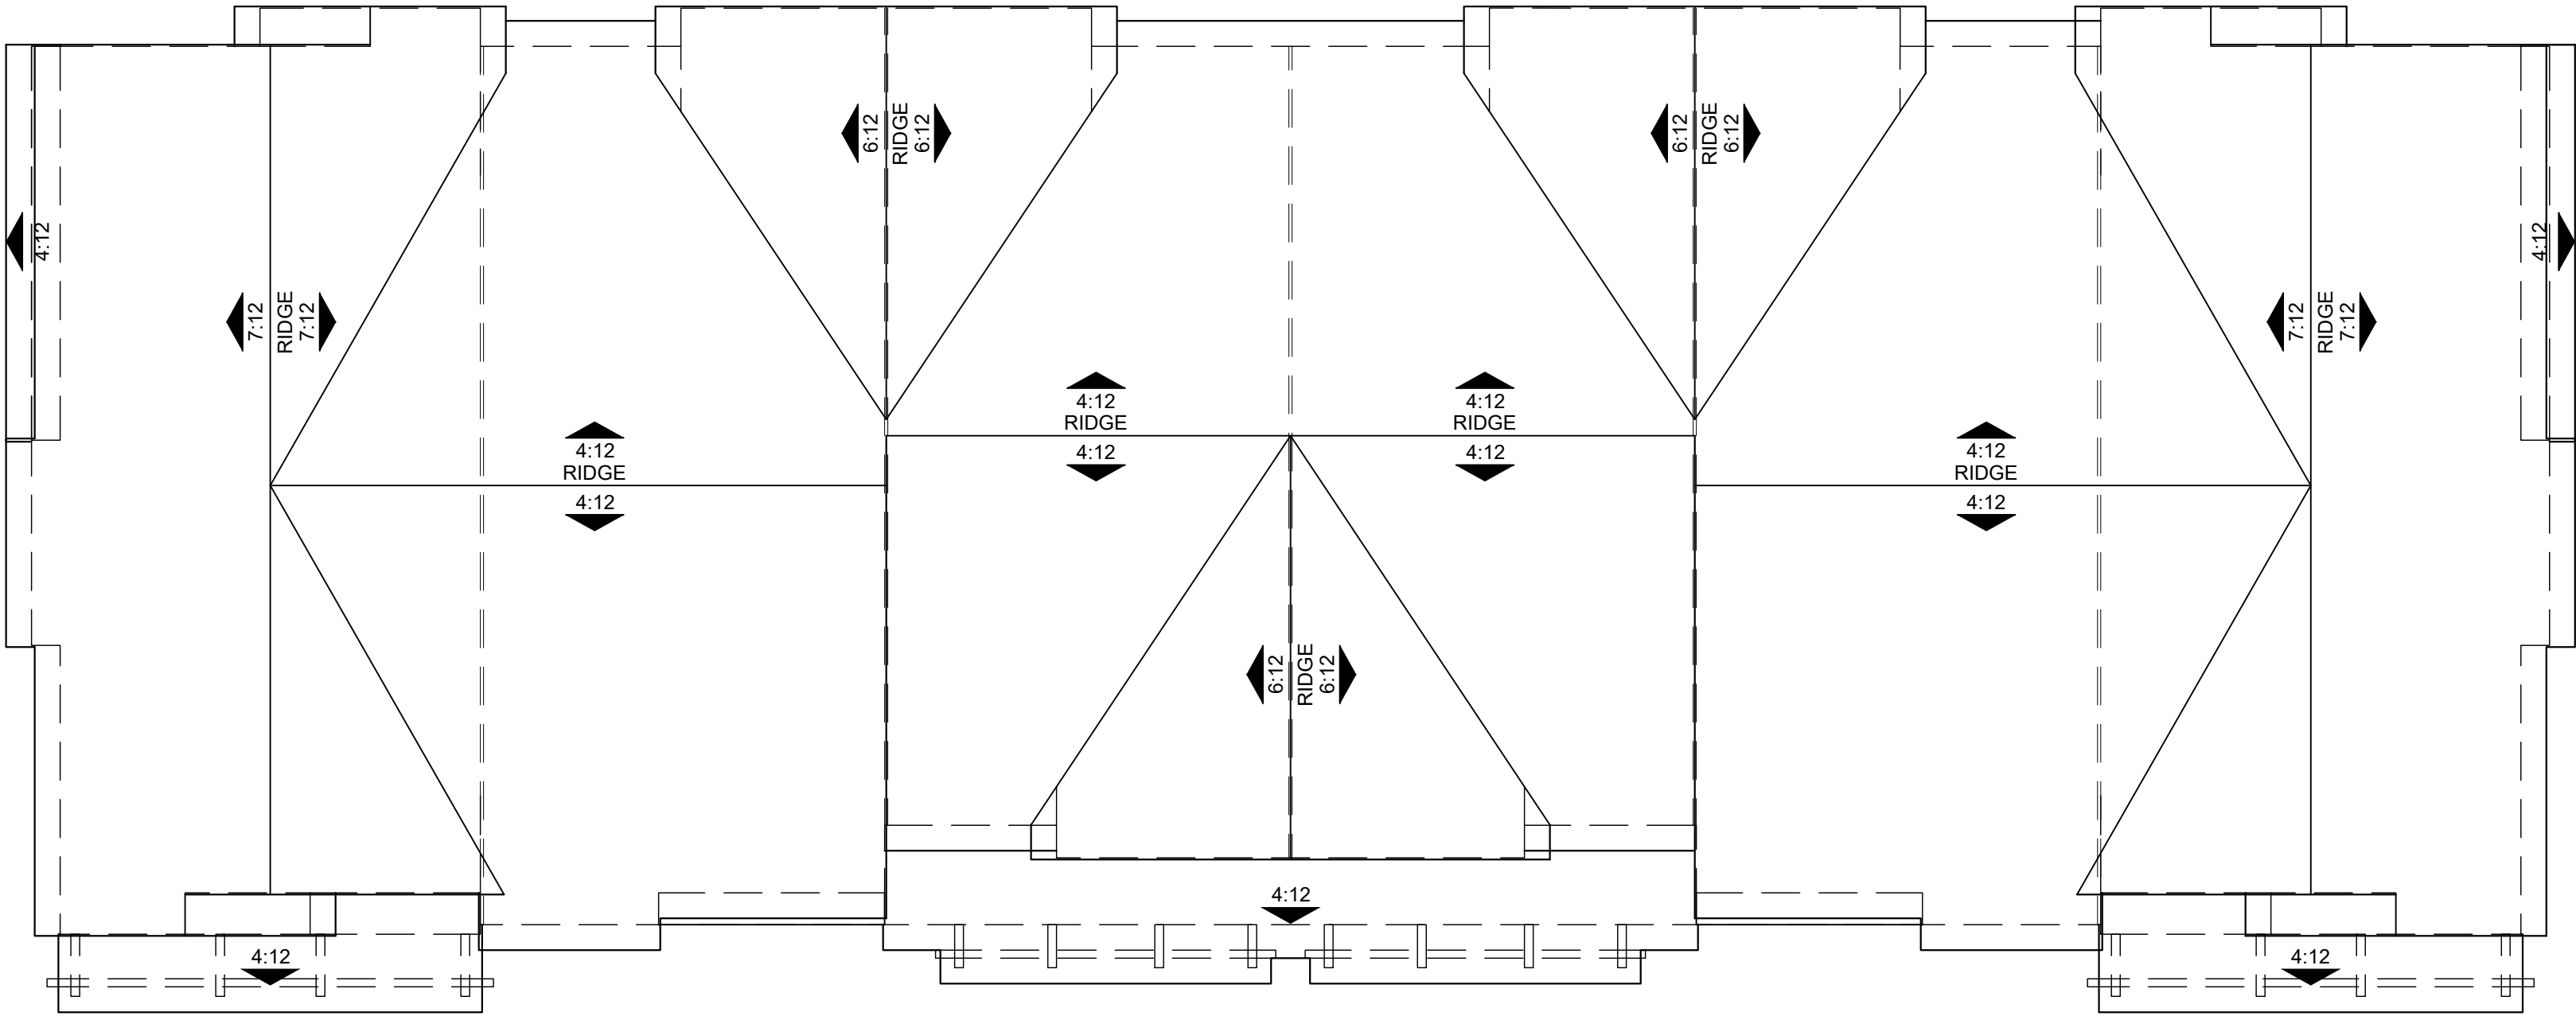

ROOF PLAN - STYLE A




Architecture + Planning
888.456.5849
ktgy.com

Olsen Ranch 212 LLC
530 Technology Drive, Suite 100
Irvine, CA 92618


VINEDO PA 2
PASO ROBLES, CA # 2023-0561

Plot Date: 03.05.2025
Architectural Review Submittal Set: 04.08.2024
2nd Planning Submittal Set: 01.22.2025
PC Meeting Set: 02.19.2025
Updated Meeting Set: 02.25.2025

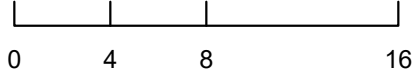


C-400 ROOF PLANS
6-PLEX

A5.2.1

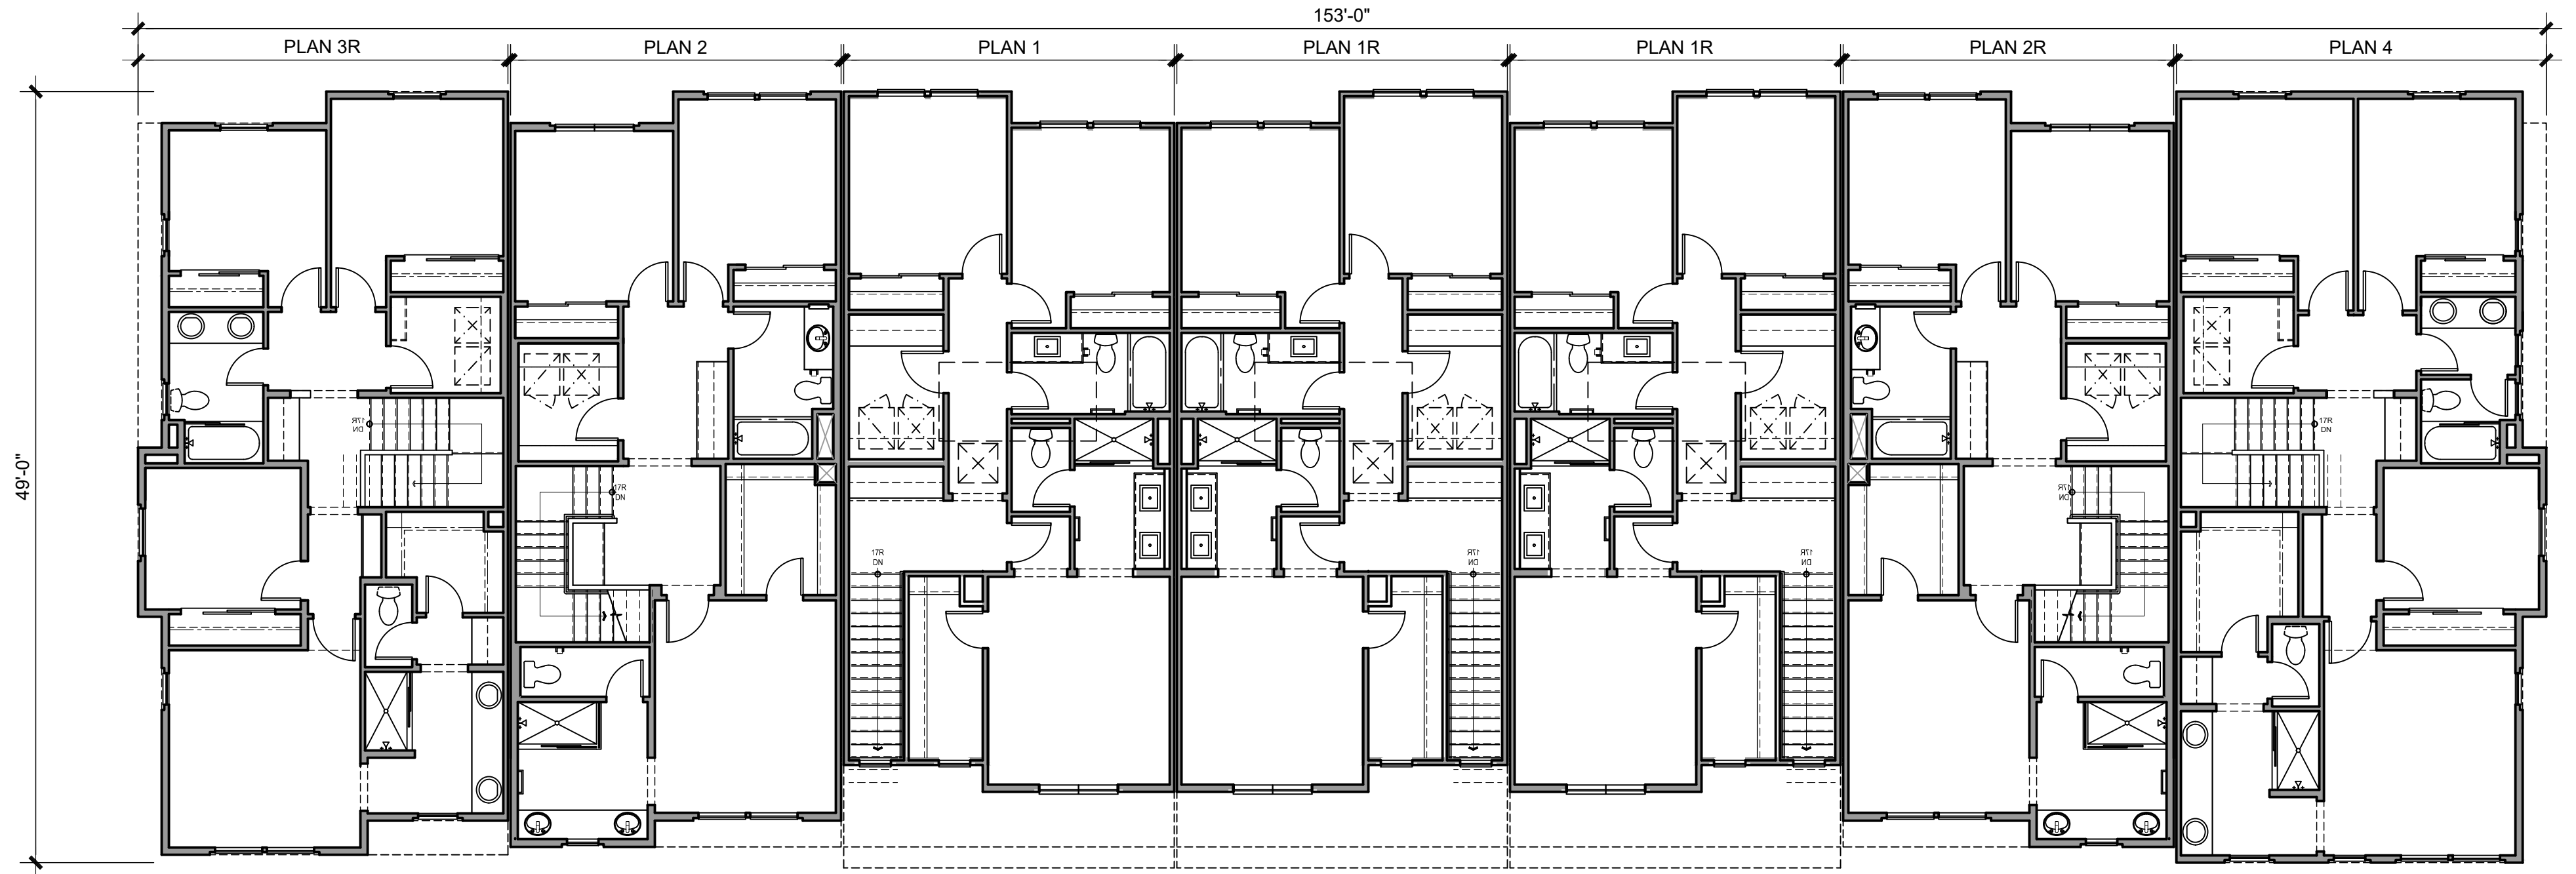

SECOND FLOOR PLAN

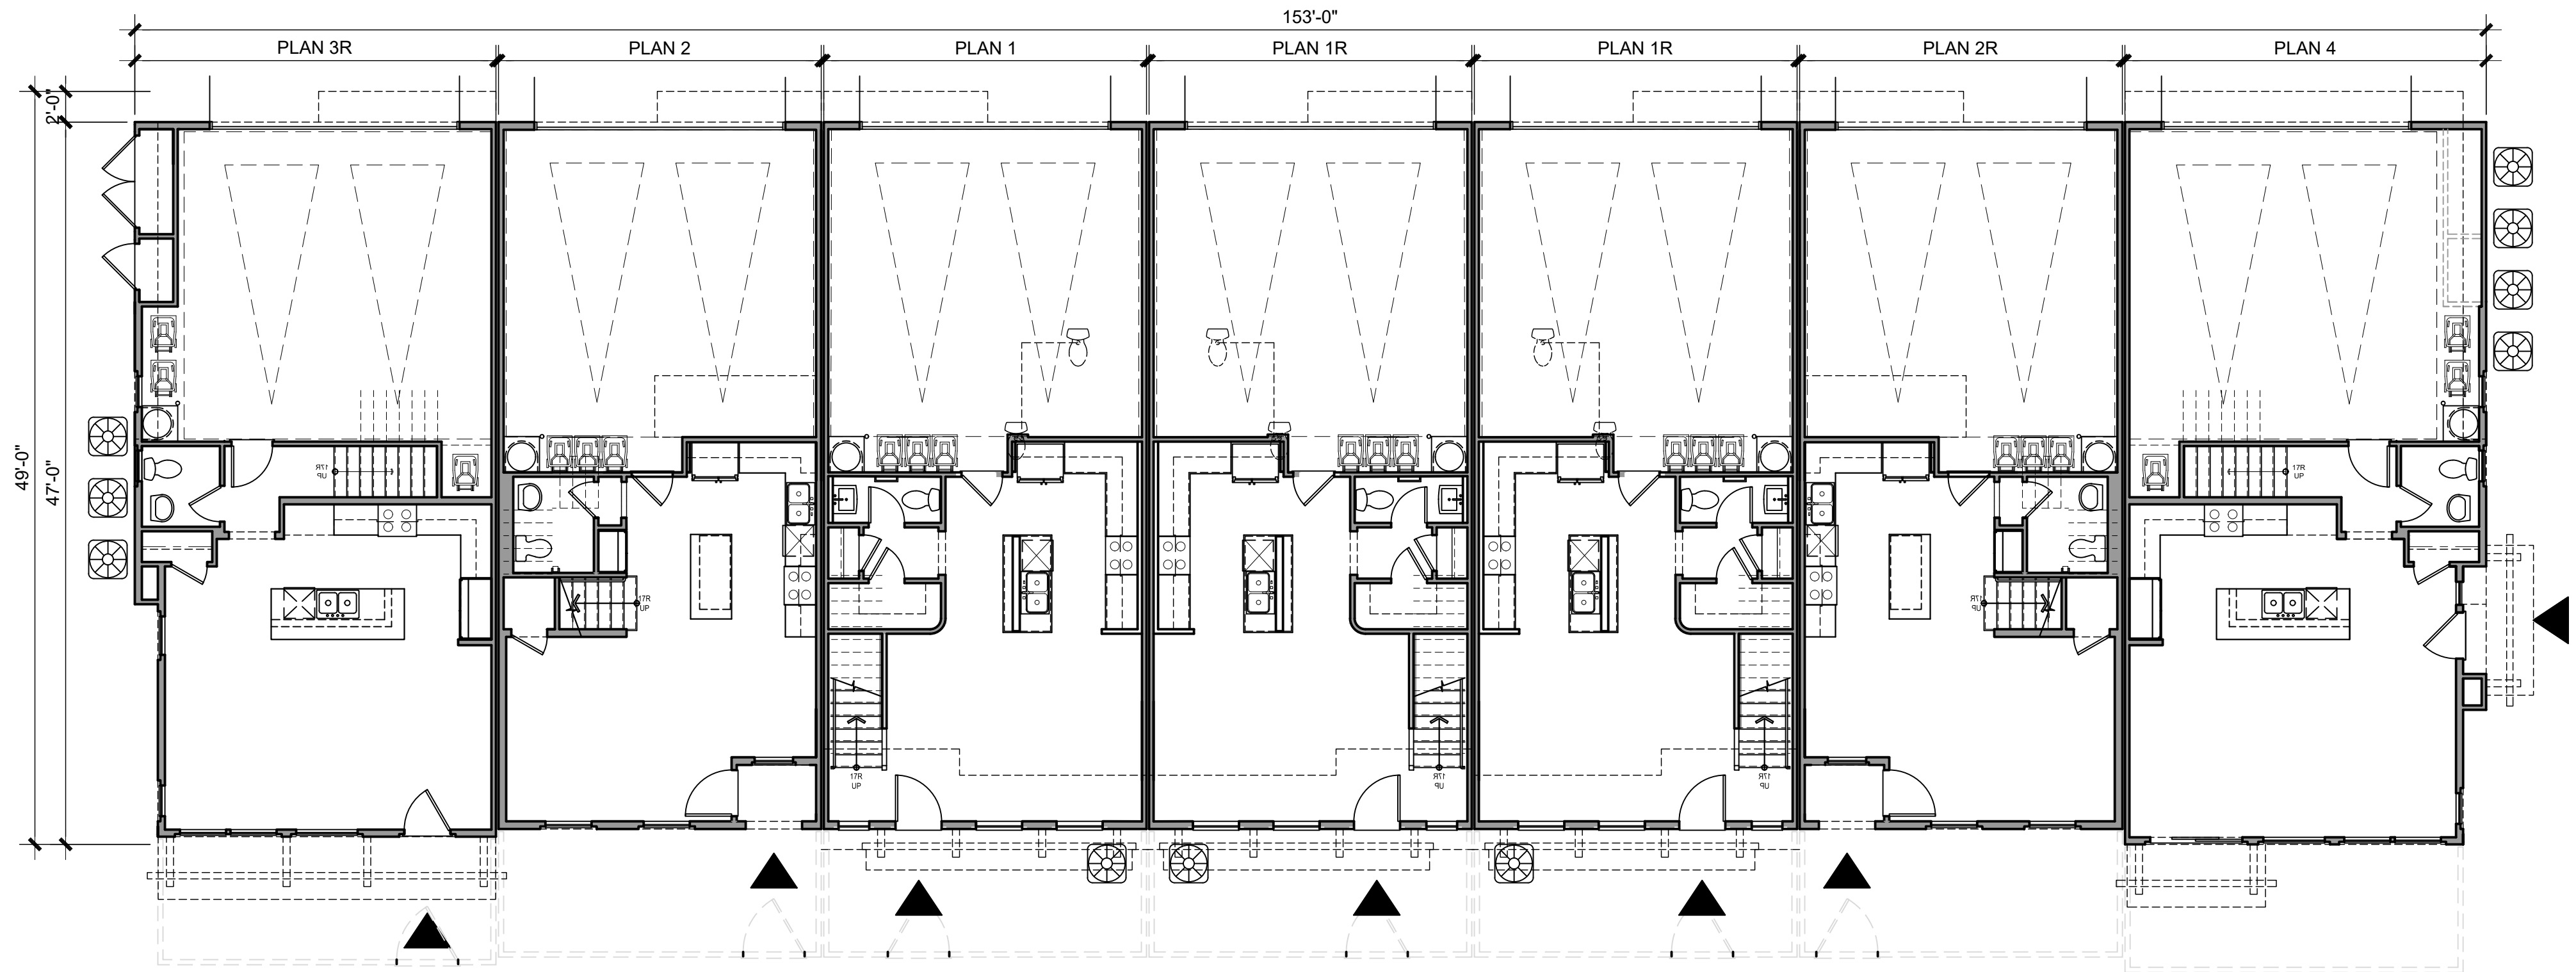

FIRST FLOOR PLAN




Architecture + Planning
888.456.5849
ktgy.com


Olsen Ranch 212 LLC
530 Technology Drive, Suite 100
Irvine, CA 92618

VINEDO PA 2
PASO ROBLES, CA # 2023-0561


Plot Date: 03.05.2025
Architectural Review Submittal Set: 04.08.2024
2nd Planning Submittal Set: 01.22.2025
PC Meeting Set: 02.19.2025
Updated Meeting Set: 02.25.2025

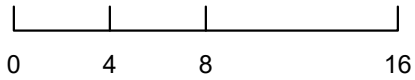

C-500 BUILDING PLANS
7-PLEX

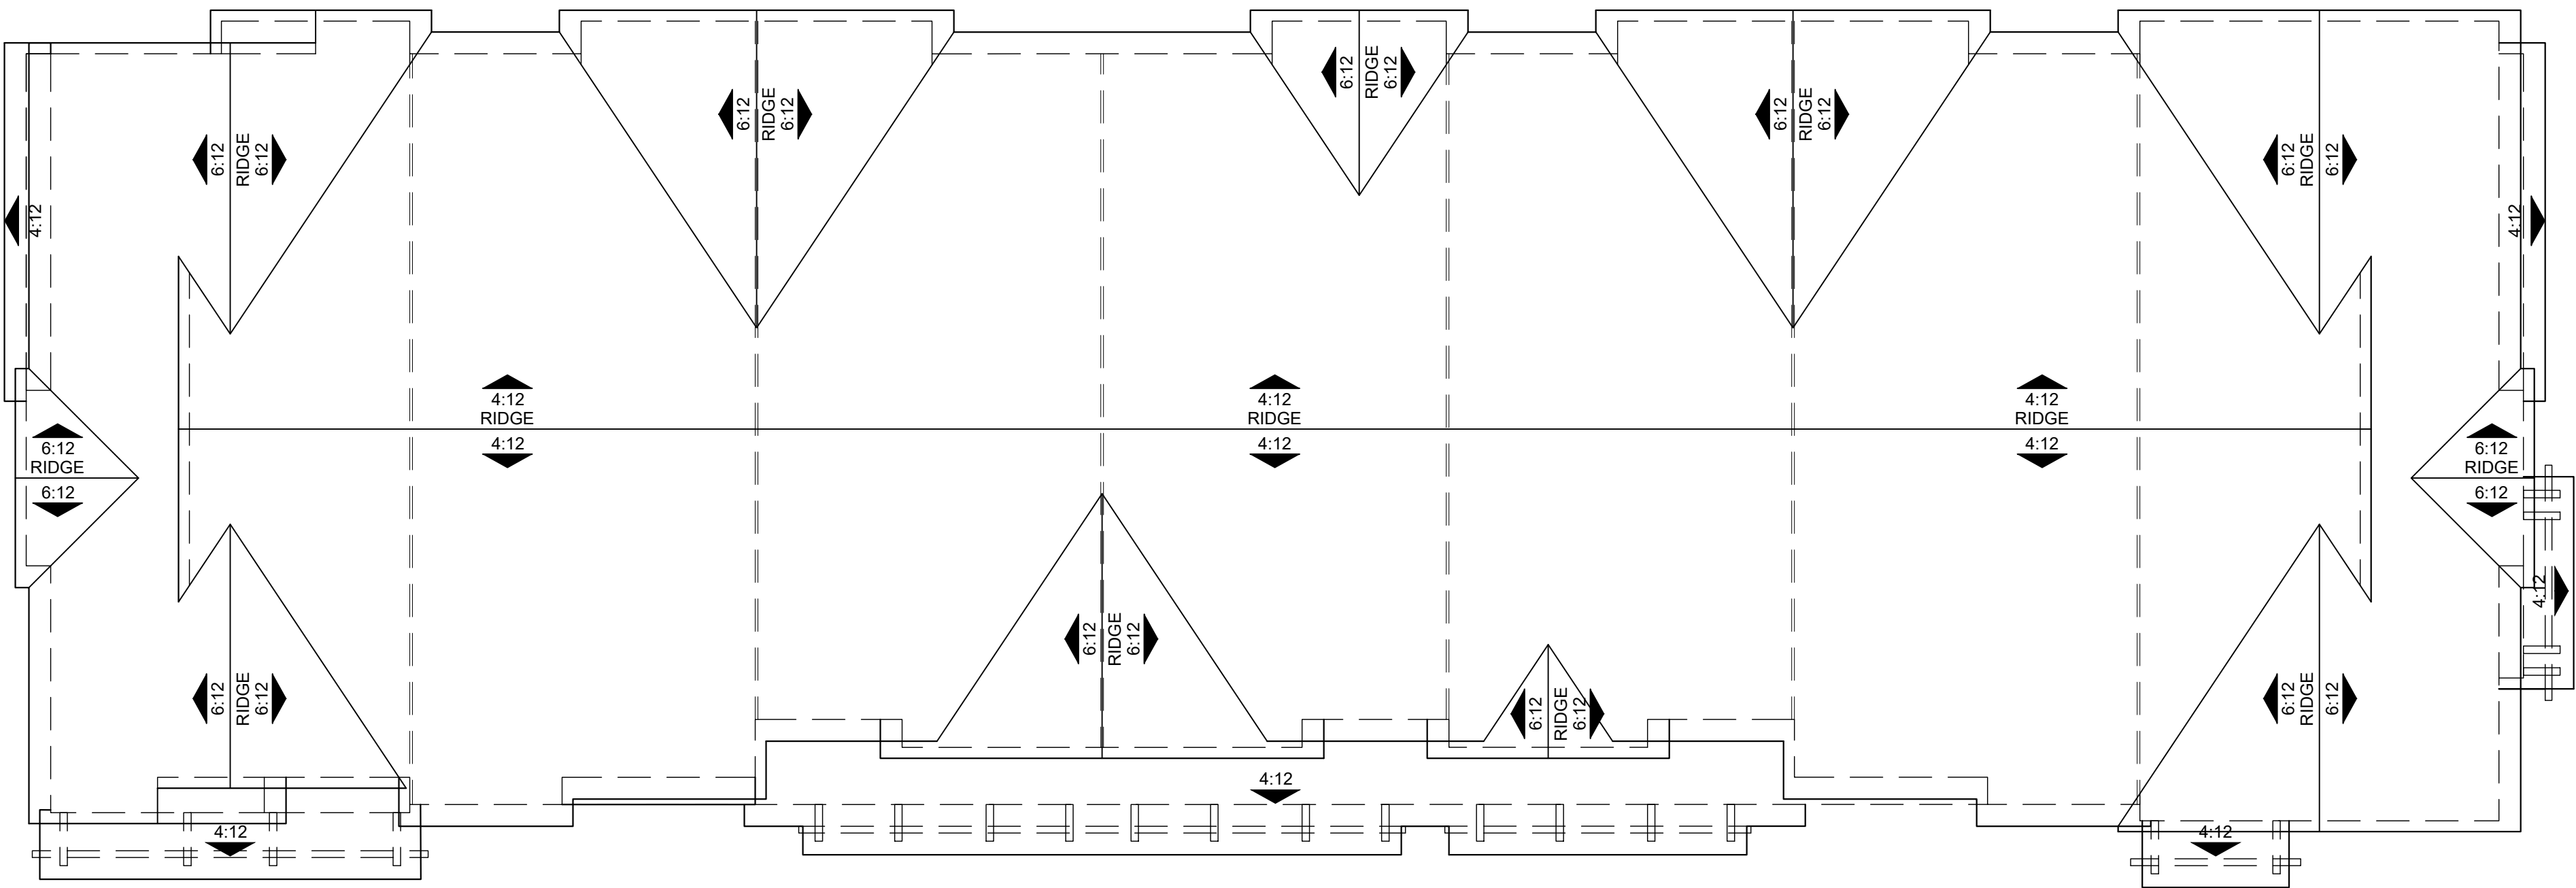

ROOF PLAN - STYLE B

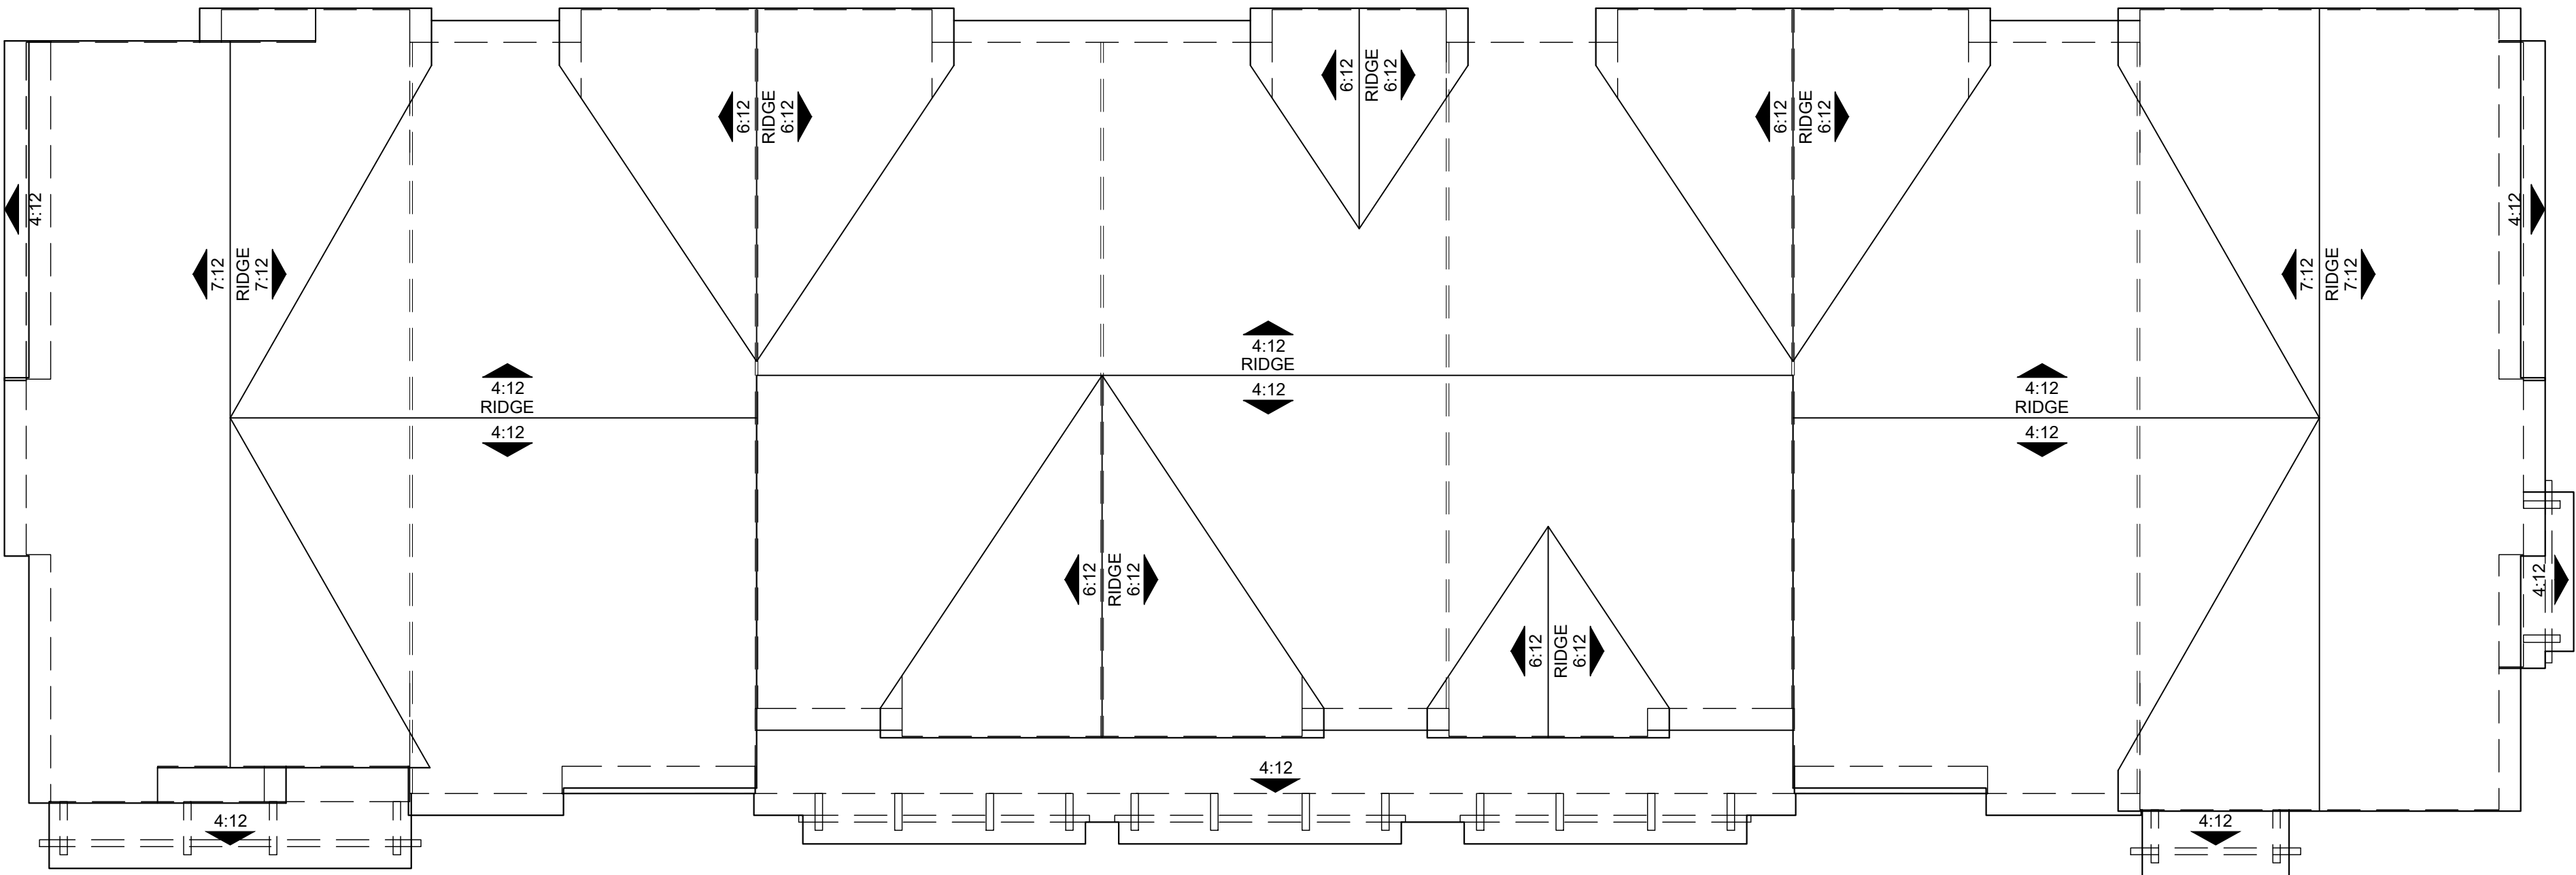

ROOF PLAN - STYLE A




Architecture + Planning
888.456.5849
ktgy.com

Olsen Ranch 212 LLC
530 Technology Drive, Suite 100
Irvine, CA 92618

VINEDO PA 2
PASO ROBLES, CA # 2023-0561

Plot Date: 03.05.2025
Architectural Review Submittal Set: 04.08.2024
2nd Planning Submittal Set: 01.22.2025
PC Meeting Set: 02.19.2025
Updated Meeting Set: 02.25.2025

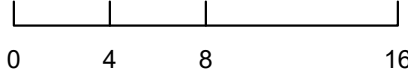

C-500 ROOF PLANS
7-PLEX

A6.2.1