


LEGEND

- | | | |
|---|--|----------------------------------|
| 1. BOARD & BATTEN SIDING OVER 8" CMU | 5. CORRUGATED METAL COVER MOUNTED TO UNDERSIDE OF TRELLIS MEMBERS - SLOPE TO DRAIN ONE SIDE / AND PROVIDE SMALL METAL LEADER BOX W/ GUTTER OUTSIDE | 7. 2X FLAT WOOD CAP |
| 2. 6" METAL COLUMN AND BEAM | 6. SLOPE TO DRAIN FROM CURB | 8. 2X4 TRIM |
| 3. METAL GATE W/ 3x4 METAL POST & CANE BOLTS/HOLE INSERTS | | 9. METAL GATE (OPTION) |
| 4. 2 DUMPSTER BINS/ 2 (95 GAL.) BINS | | 10. INSIDE CONCRETE 6" CURB STOP |


Typical Enclosure Size:
 8.94 Cubic Yards (CY) of Solid Waste
 95 Gal/.47 Cubic Yards - Organic
 4 CY - Trash
 4 CY - Recycling



Perspective

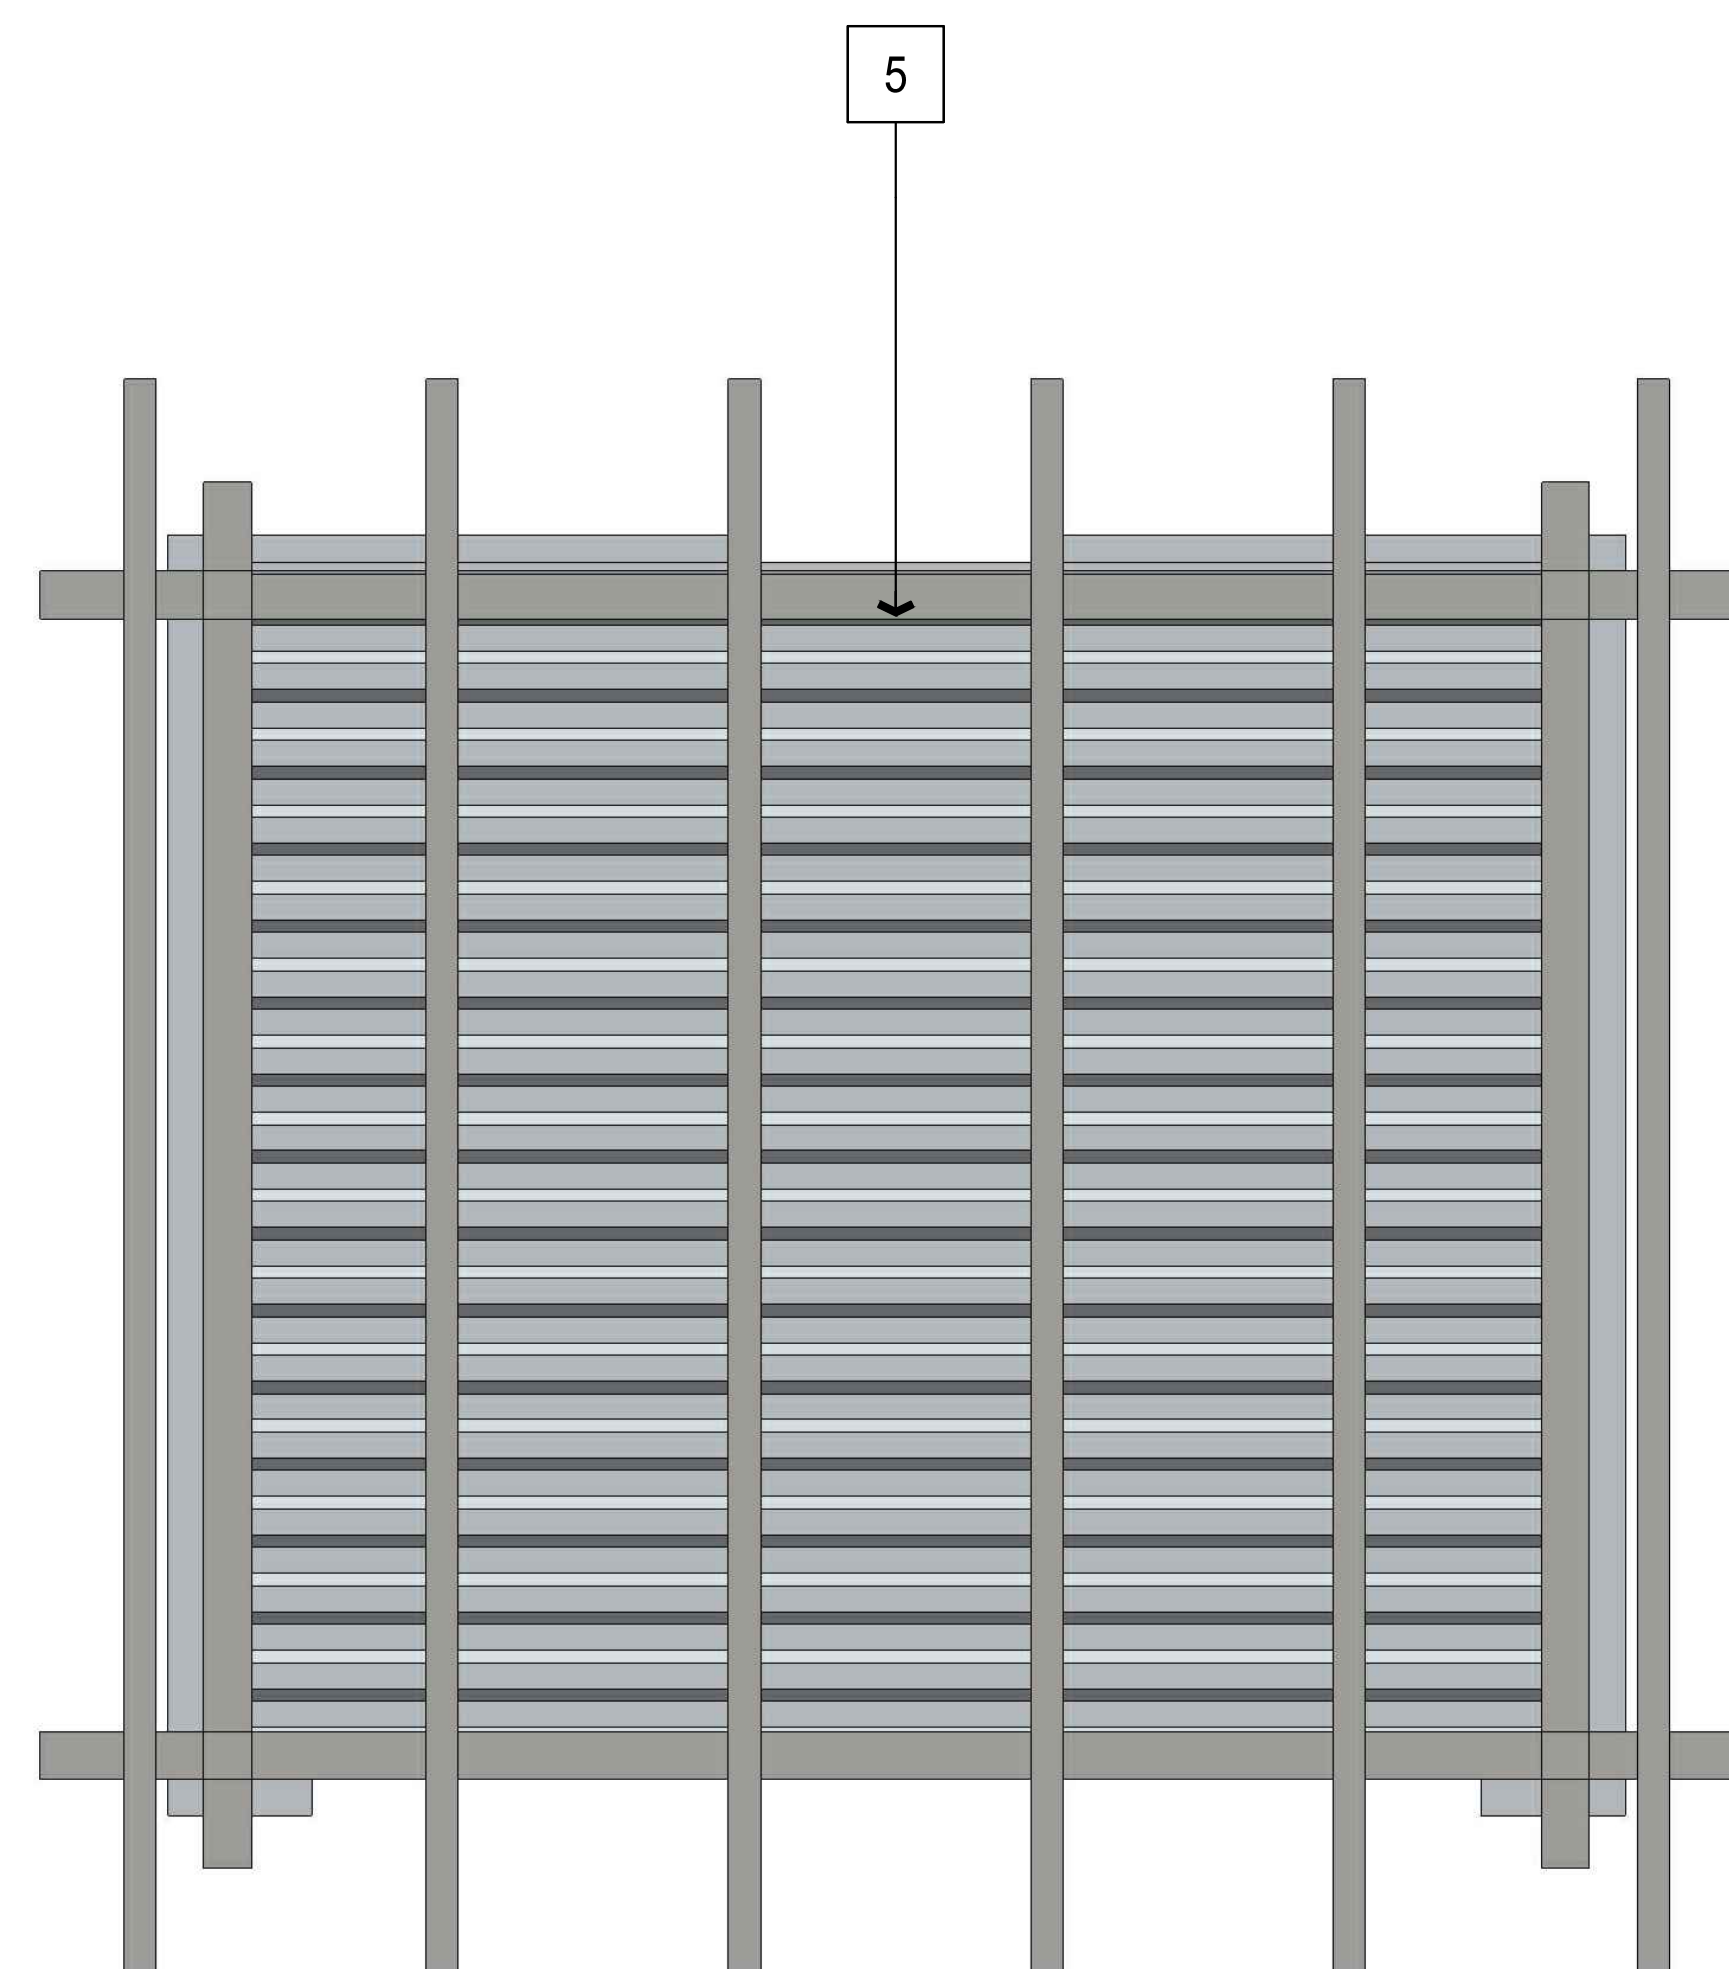


Roof Plan

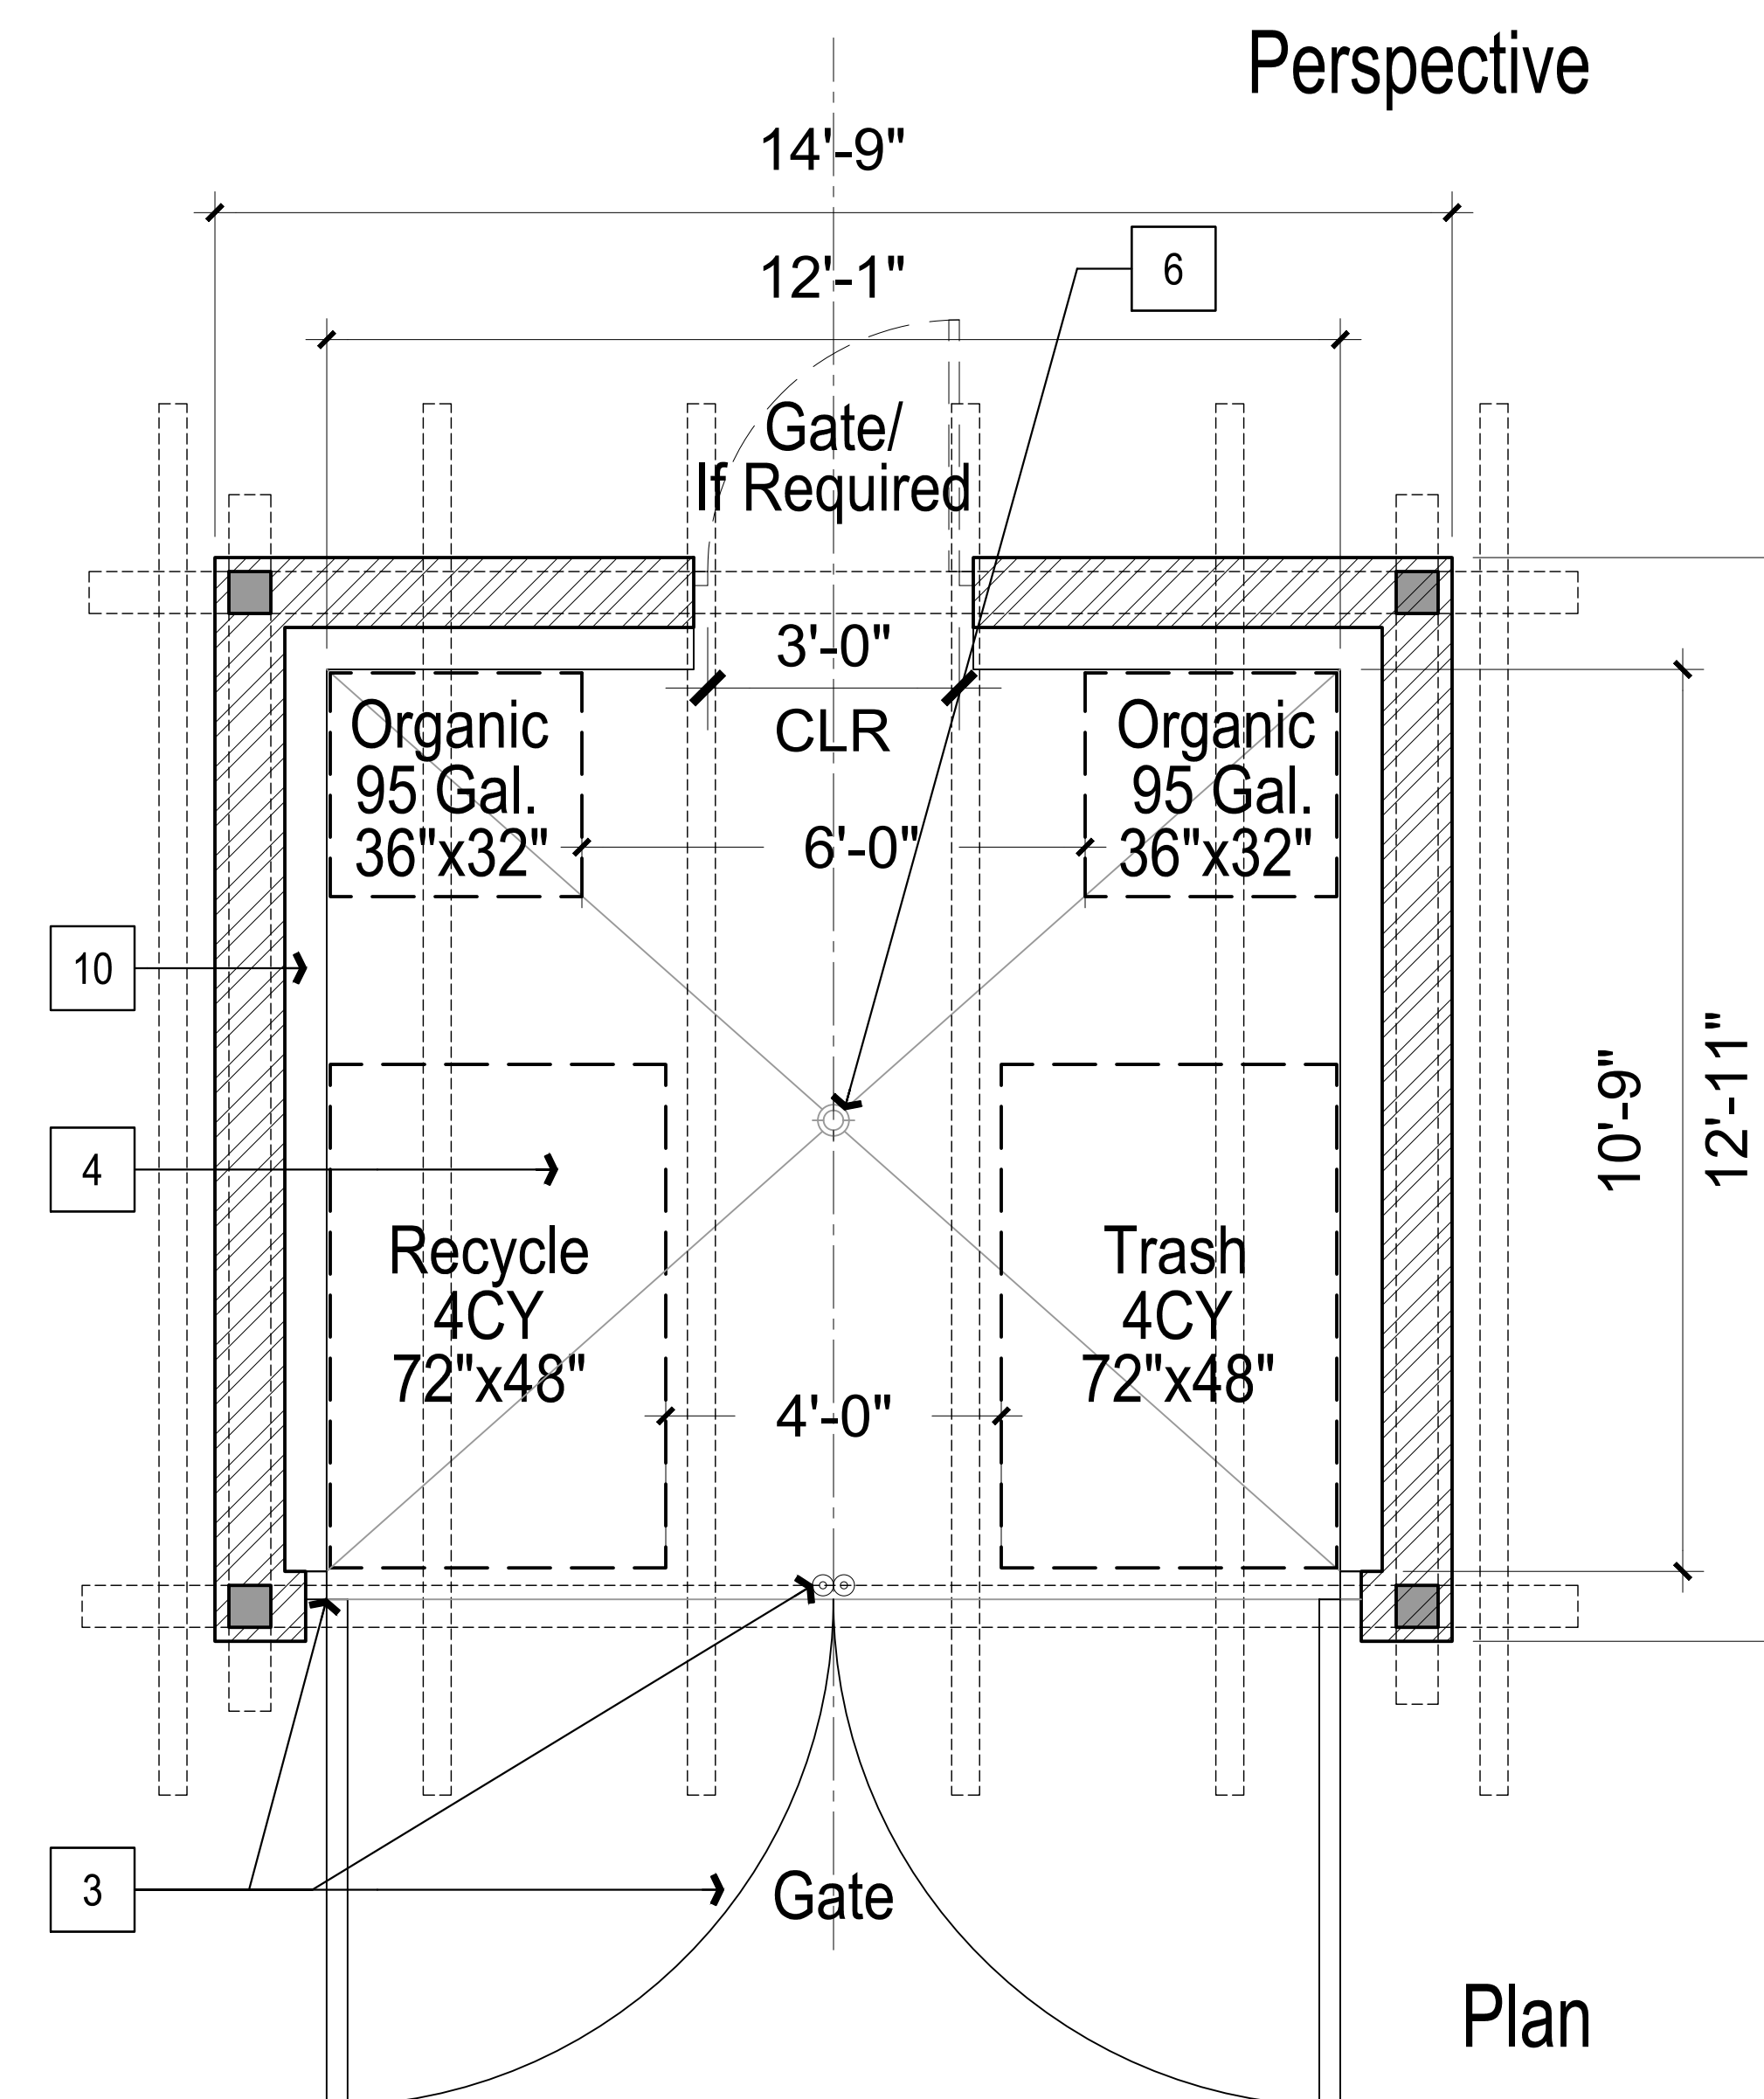


Plan

LEGEND


- 1. BOARD & BATTEN SIDING OVER 8" CMU
- 2. 6" METAL COLUMN AND BEAM
- 3. METAL GATE W/ 3x4 METAL POST & CANE BOLTS/HOLE INSERTS
- 4. 2 DUMPSTER BINS/ 2 (95 GAL.) BINS
- 5. CORRUGATED METAL COVER MOUNTED TO UNDERSIDE OF TRELLIS MEMBERS - SLOPE TO DRAIN ONE SIDE / AND PROVIDE SMALL METAL LEADER BOX W/ GUTTER OUTSIDE
- 6. SLOPE TO DRAIN FROM CURB
- 7. 2X FLAT WOOD CAP
- 8. 2X4 TRIM
- 9. METAL GATE (OPTION)
- 10. INSIDE CONCRETE 6" CURB STOP

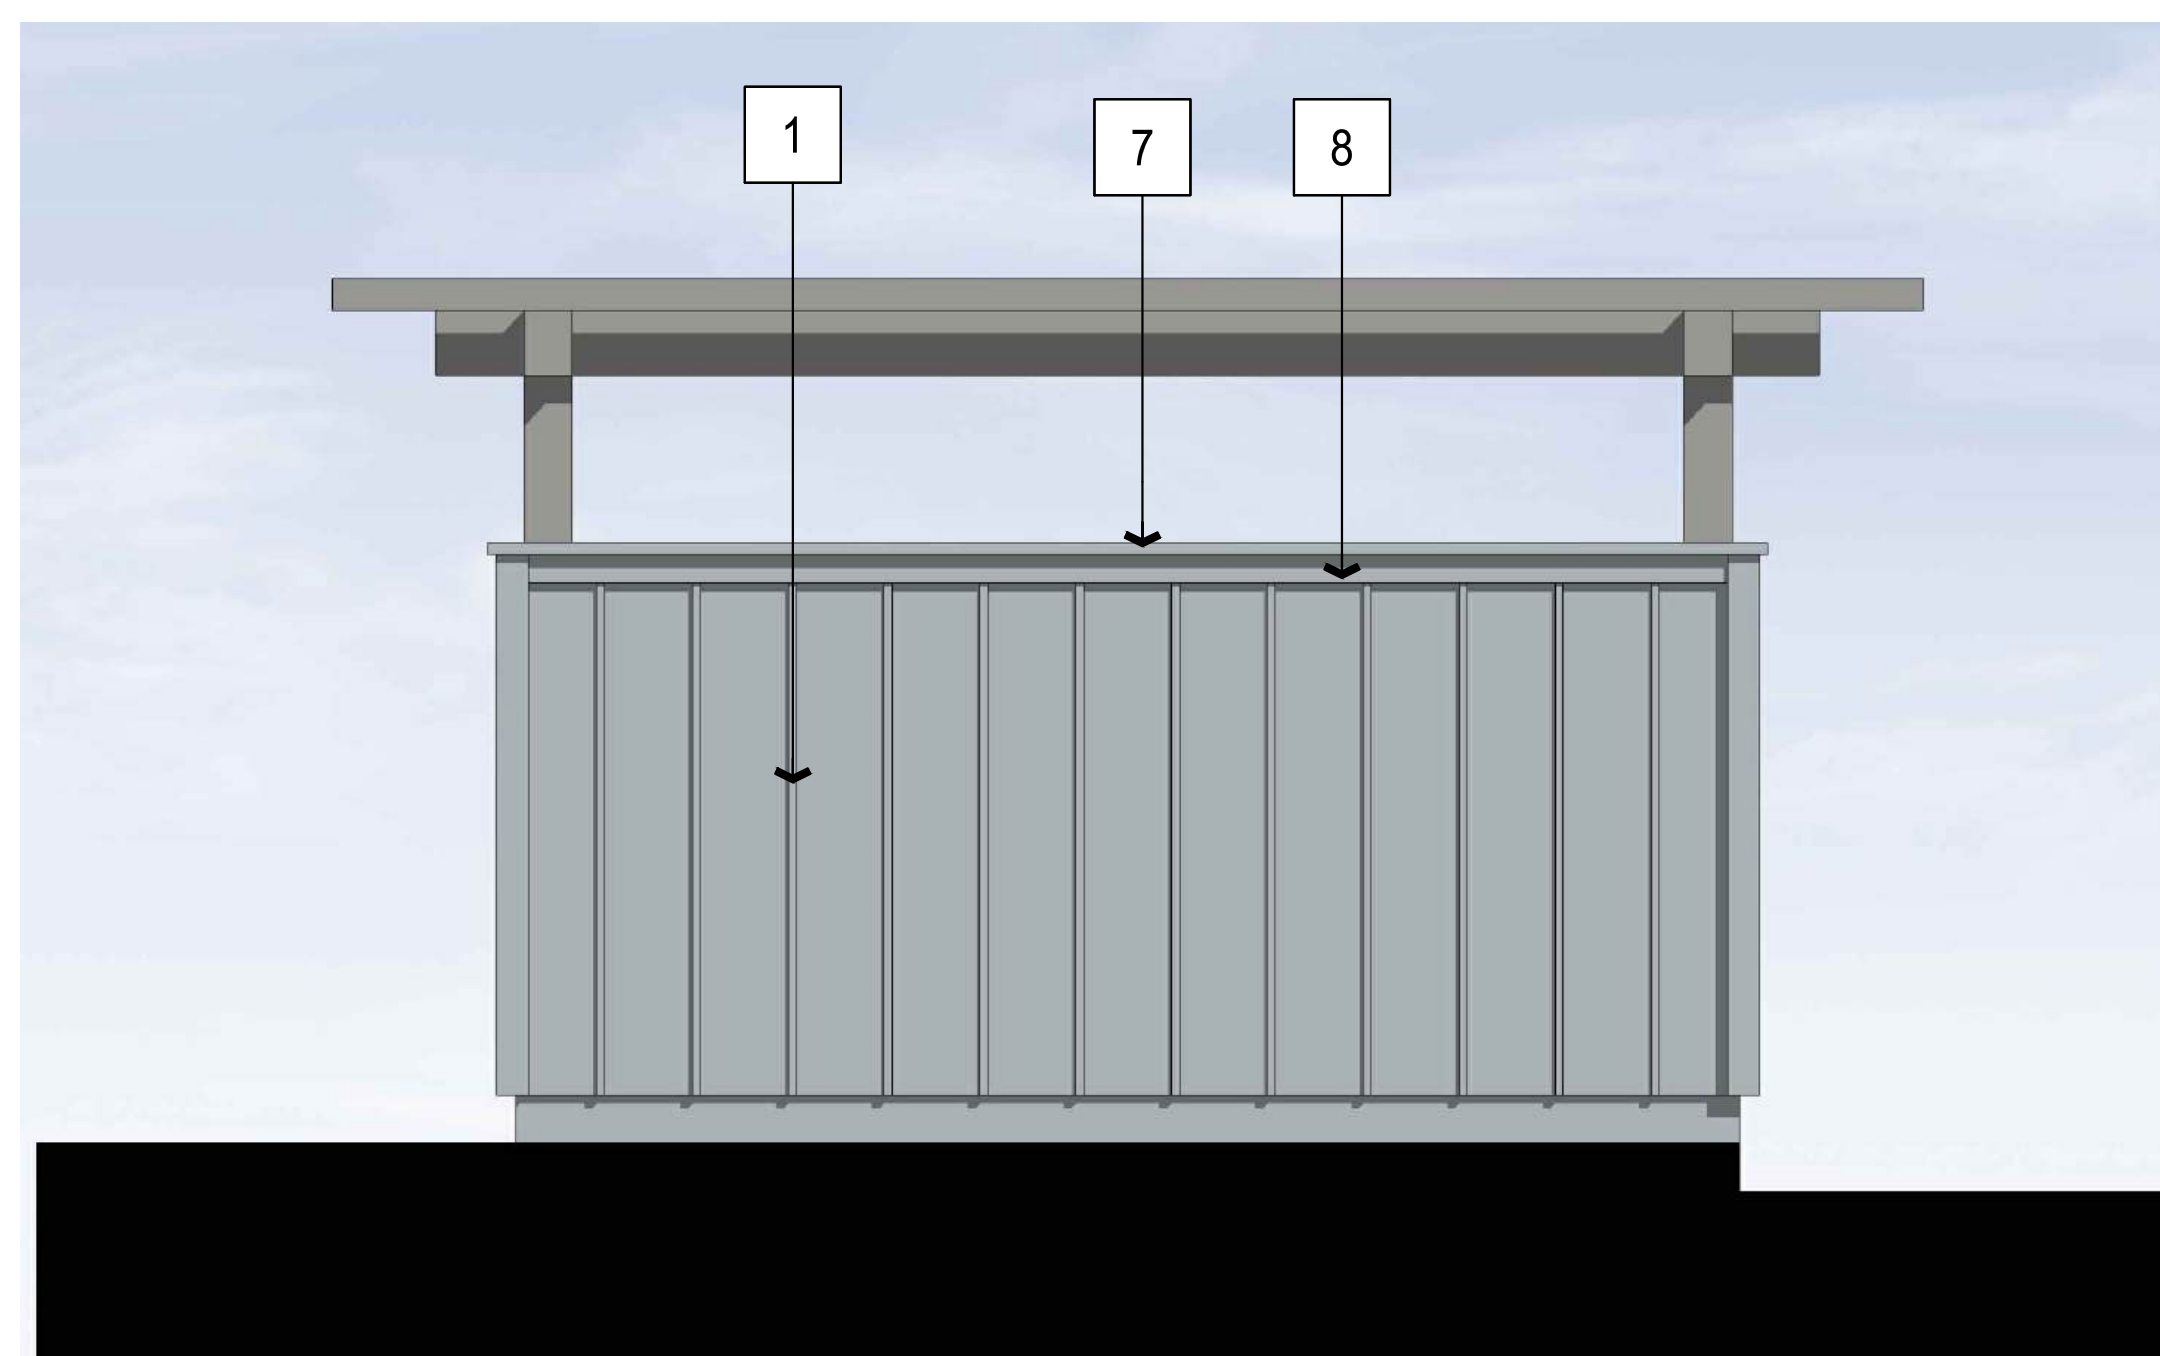


Left Elevation

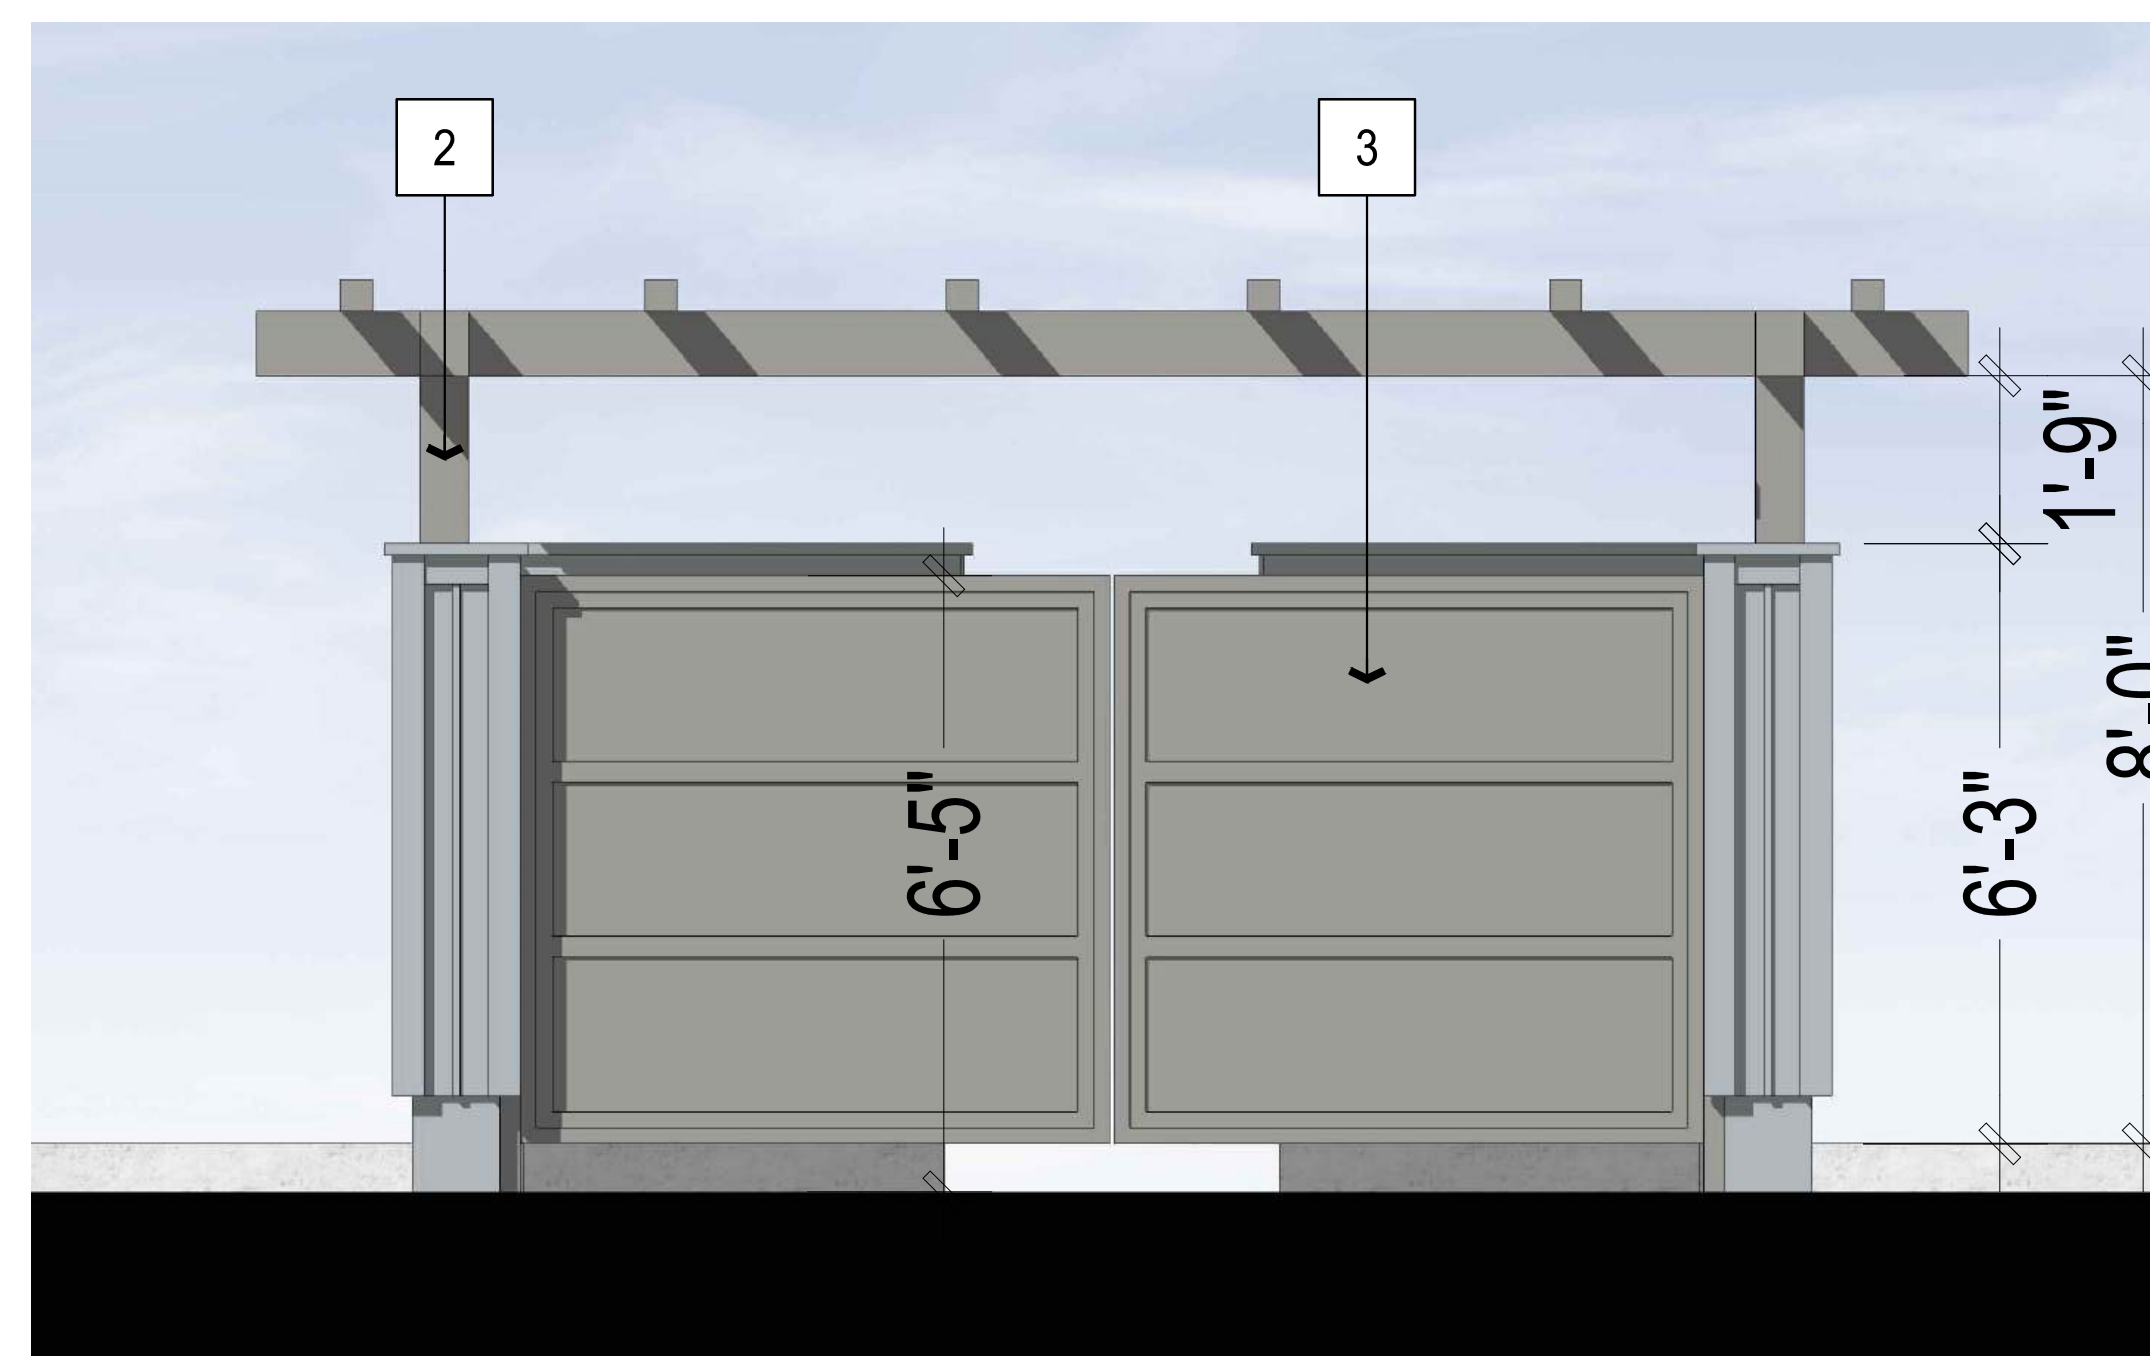

Front Elevation

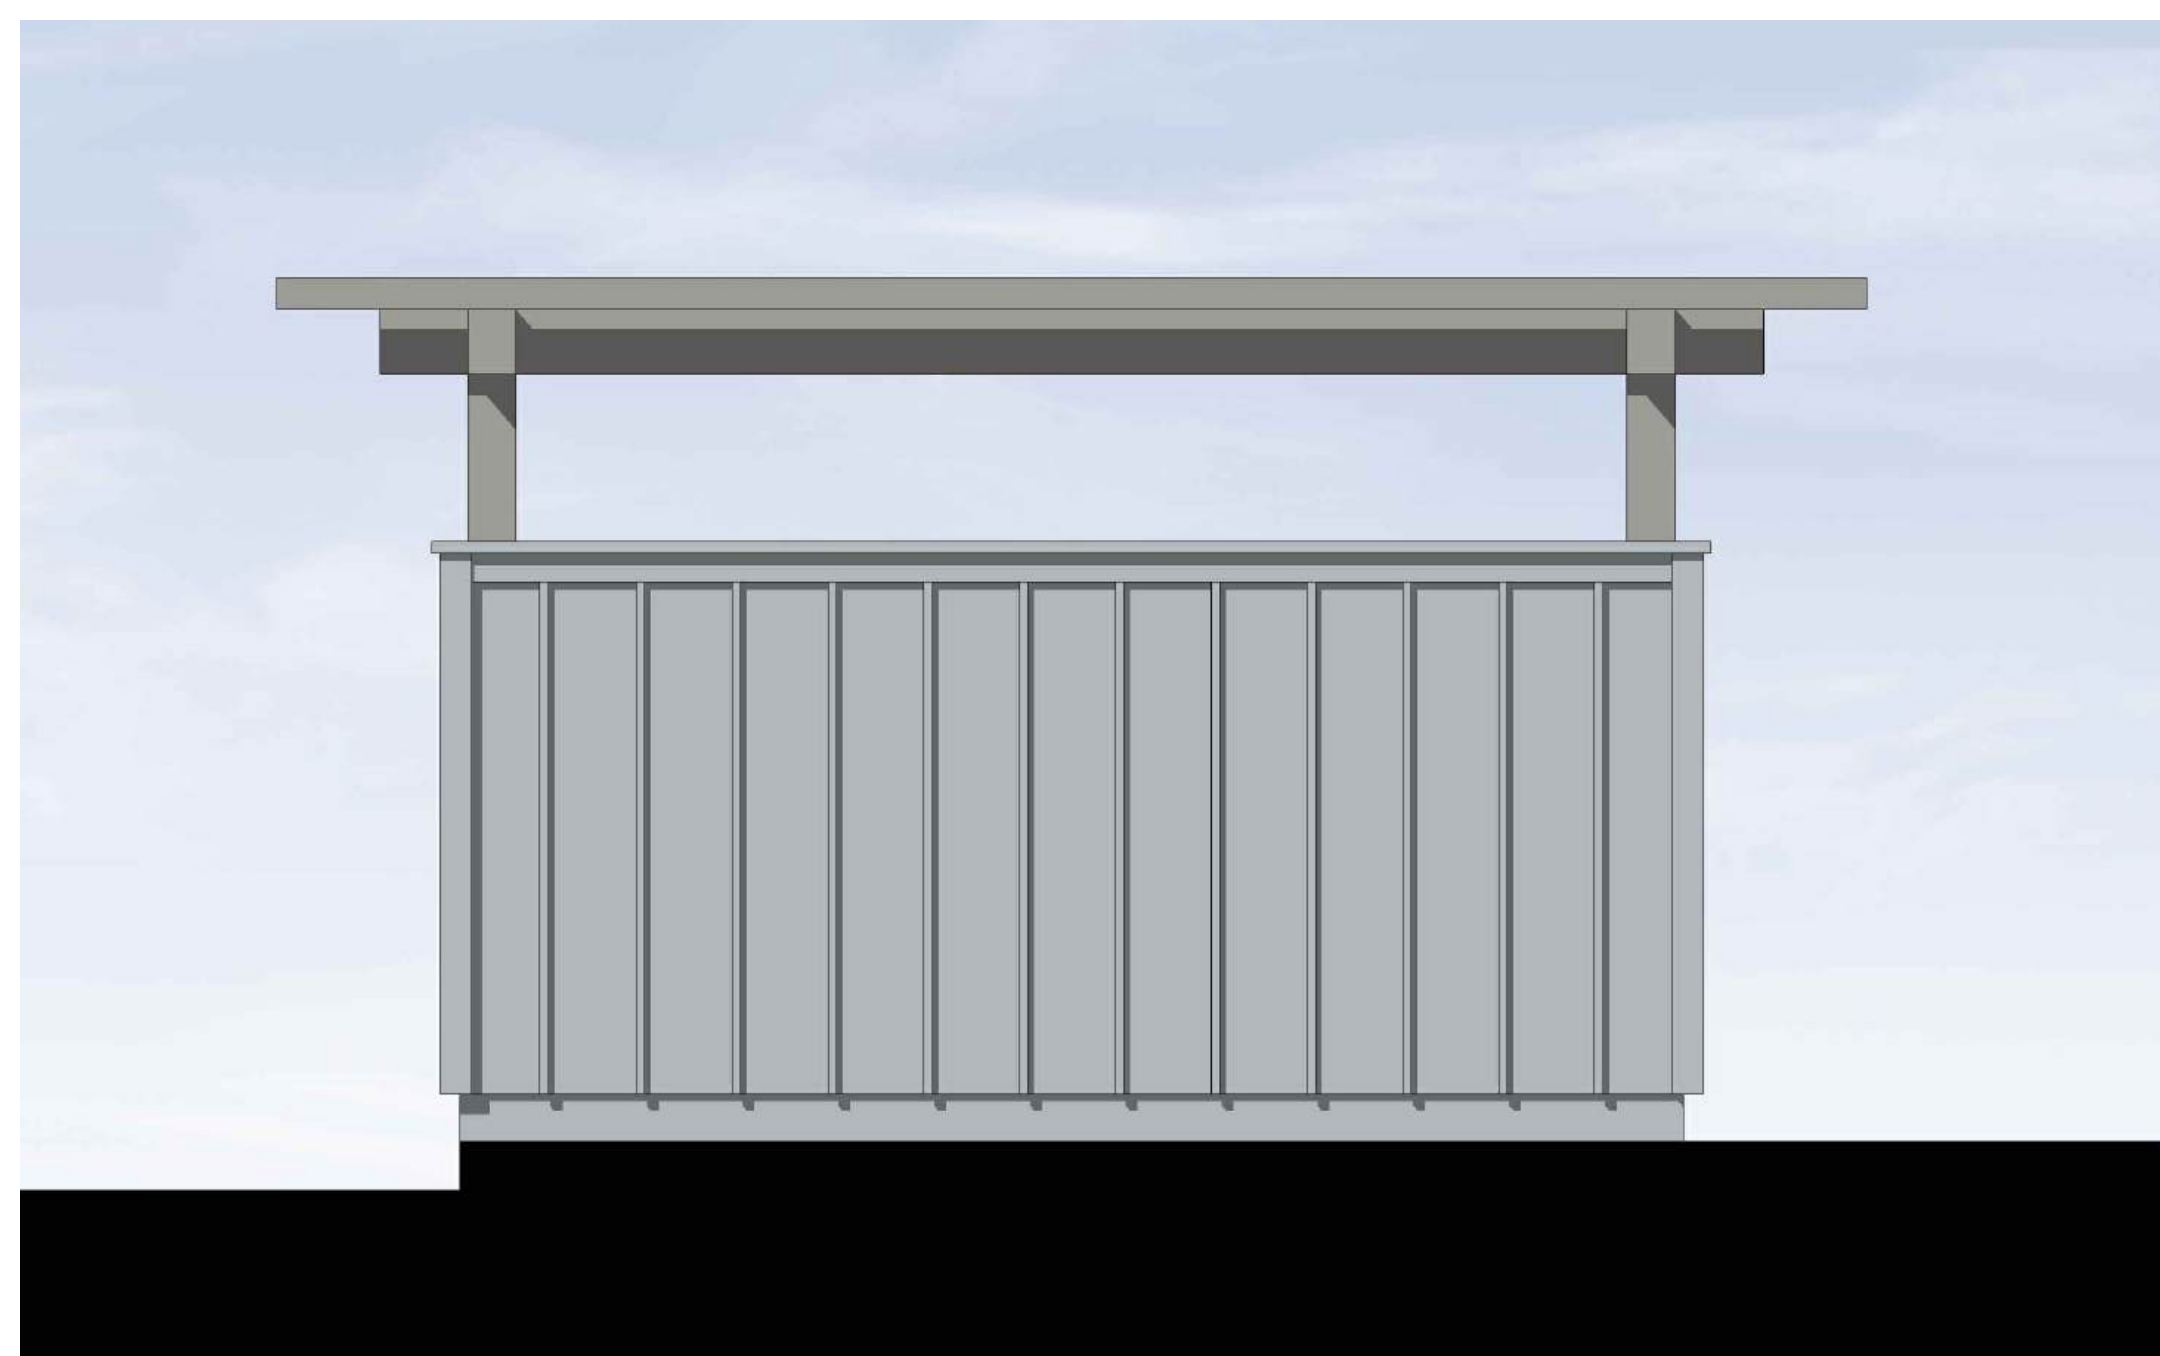

Right Elevation

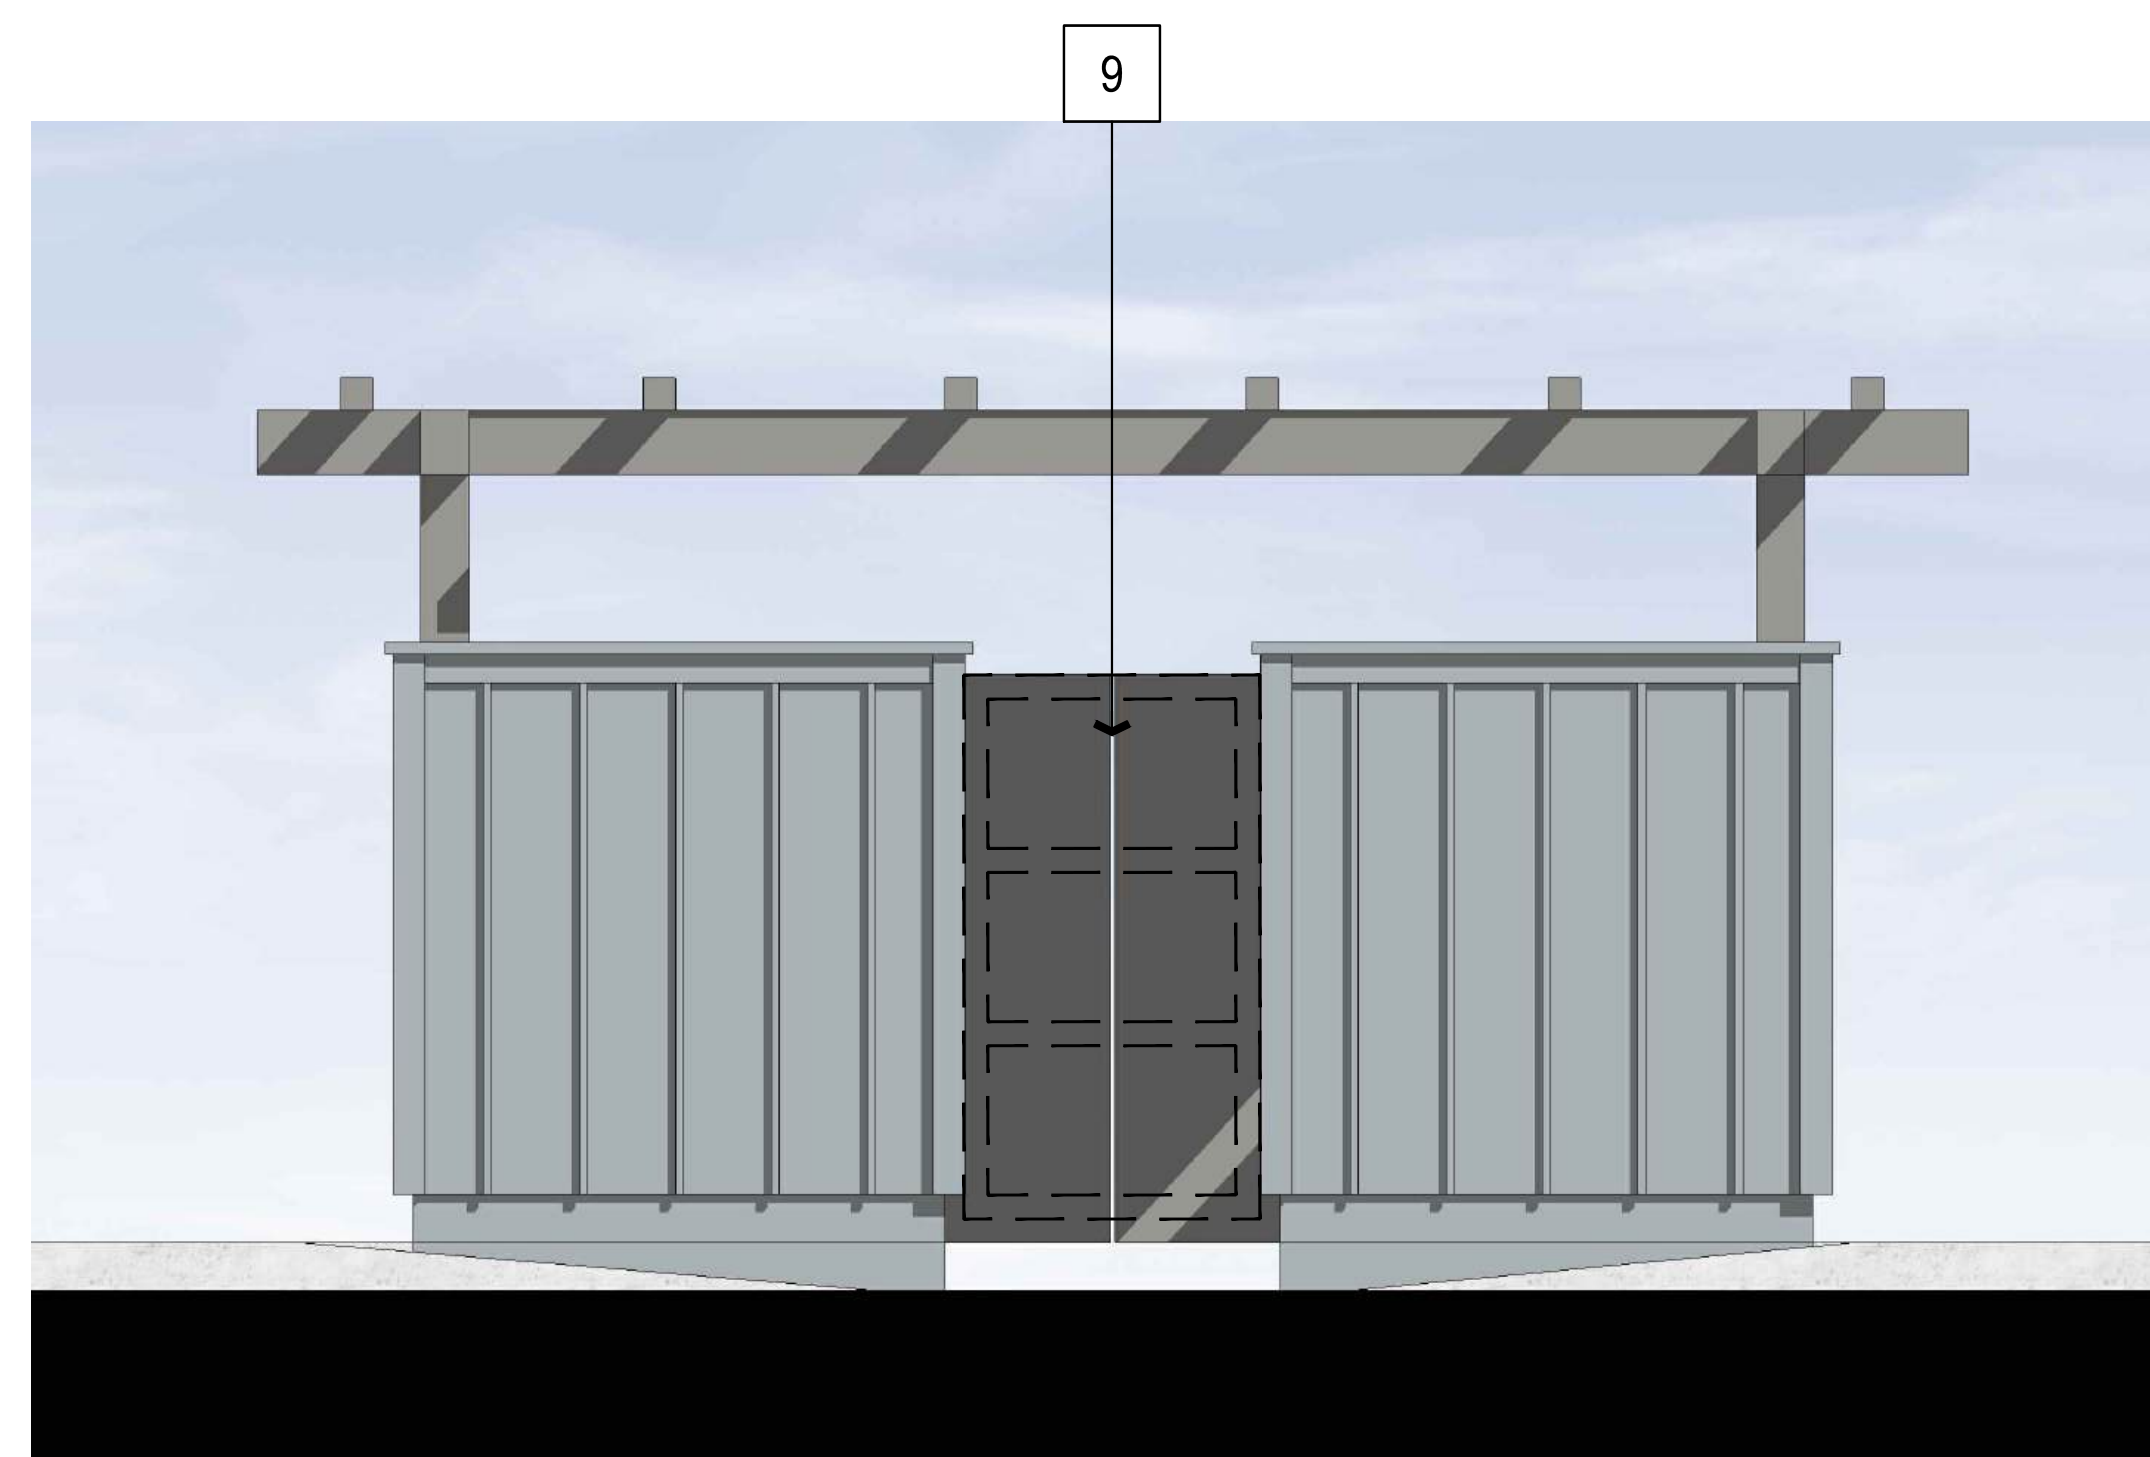

Rear Elevation