



EAST ELEVATION

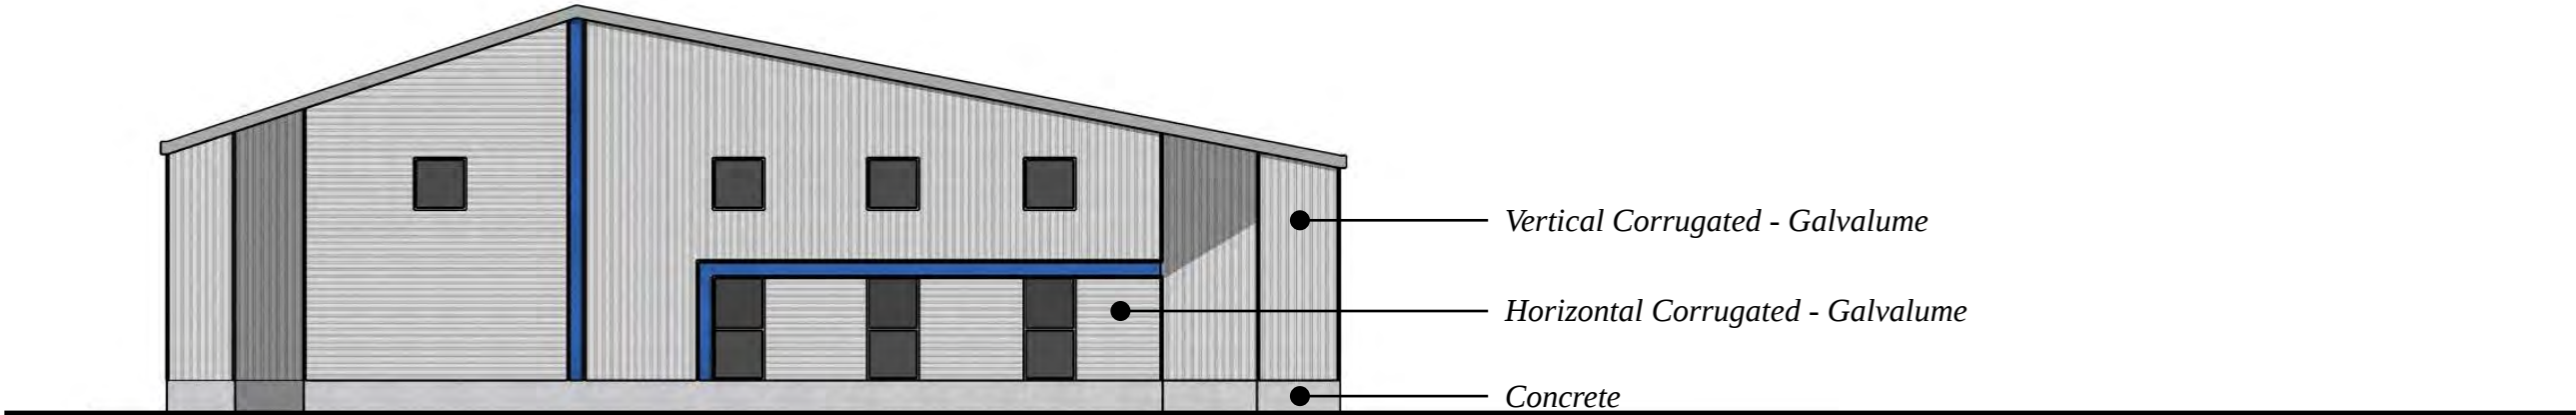

SOUTH ELEVATION

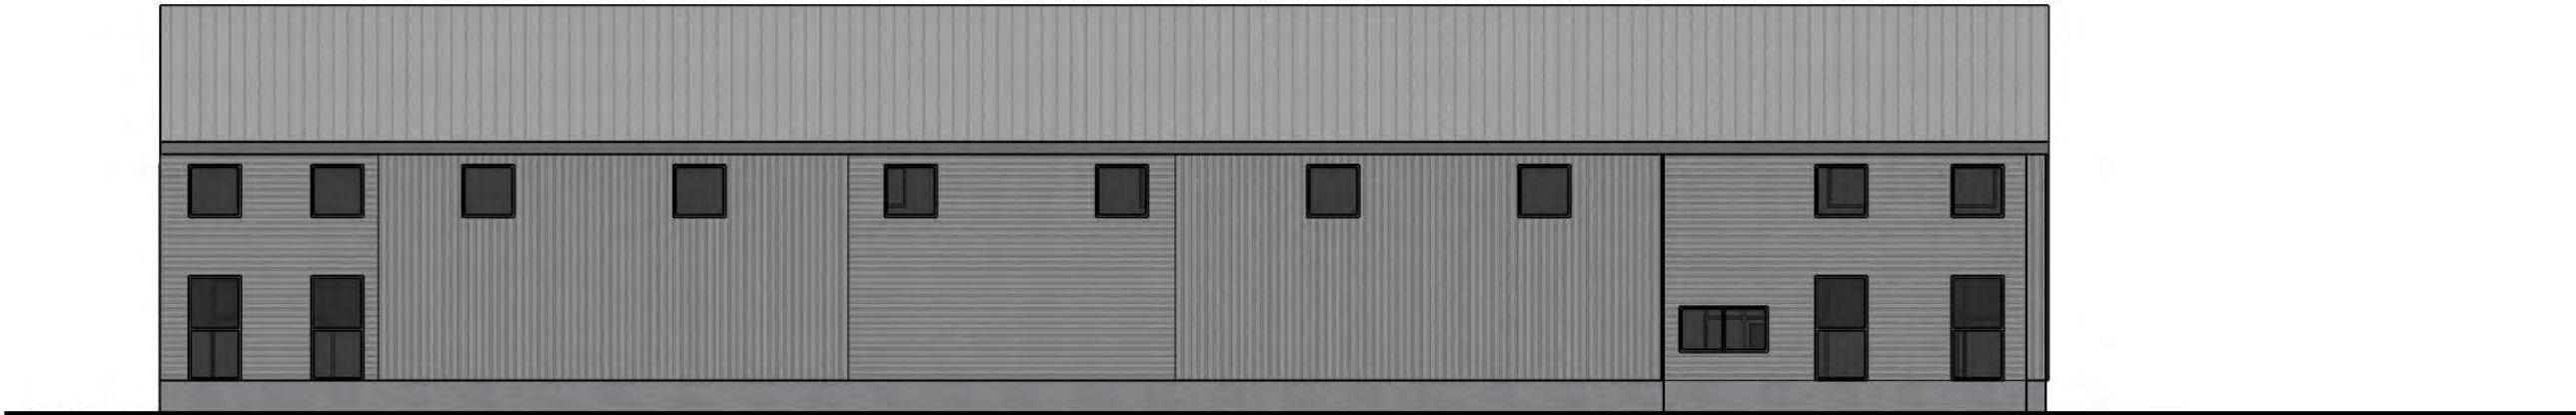

WEST ELEVATION

Nick Gilman
Architect

ELEVATIONS

Thorndyke, Germaine Way
Paso Robles

8.9.2024

Exhibit D



Nick Gilman
Architect

RENDERING

Thorndyke, Germaine Way
Paso Robles

6.26.2024

Exhibit D



Nick Gilman
Architect

RENDERING

Thorndyke, Germaine Way
Paso Robles

6.26.2024

3

Exhibit D

