



CITY OF EL PASO DE ROBLES
"The Pass of the Oaks"
Parks and Recreation Advisory Committee
Regular Meeting Agenda

Monday, September 9, 2024, 4:00 PM

Centennial Park - Live Oak Room

600 Nickerson Drive

Paso Robles, CA 93446

Any writing or document pertaining to an open session item on this agenda which is distributed to a majority of the Parks and Recreation Advisory Committee after the posting of this agenda will be available for public inspection at the time the subject writing or document is distributed.

AMERICANS WITH DISABILITIES ACT Any individual, who because of a disability needs special assistance to attend or participate in this meeting, may request assistance by contacting the City Clerk's Office (805) 237-3960. Whenever possible, requests should be made four (4) working days in advance of the meeting.

Pages

A. CALL TO ORDER

B. ROLL CALL

Committeemembers: Richard Clayton, Gene Messina, Reilly Newman, Bill Saylor, Diane Zannotti

Council Liaisons: Chris Bausch, Sharon Roden

C. PLEDGE OF ALLEGIANCE

D. PRESENTATIONS

1. Recreation Services Division Report

Lynda Plescia, Recreation Services Manager

2. Public Works Report

Dwayne Brown, Maintenance Services Superintendent

E. GENERAL PUBLIC COMMENTS

This is the time the public may address the Commission on items within the Commission's purview but not scheduled on the agenda. Each individual speaker will be limited to a presentation total of three (3) minutes per item. Those persons wishing to speak on any item scheduled on the agenda will be given an opportunity to do so at the time that item is being considered. State law does not allow the Commission to discuss or take action on issues not on the agenda, except that members of the Commission or staff may briefly respond to statements made or questions posed by persons exercising their public testimony rights (Gov. Code sec. 54954.2).

F. CONSENT CALENDAR

ITEMS ON THE CONSENT CALENDAR ARE CONSIDERED ROUTINE, NOT REQUIRING SEPARATE DISCUSSION. However, if discussion is wanted by a member of the

Committee or public the item may be removed from the Consent Calendar and considered separately. Committeemembers and members of the public may offer comments or ask questions of clarification without removing an item from the Calendar.

1. **Approval of the August 12, 2024 Parks and Recreation Advisory Committee Meeting Minutes** 3 - 4
Gigi Clark, Administrative Assistant III
2. **City Council Meeting Highlights of August 6, 2024 and August 20,2024** 5 - 8
Lynda Plescia, Recreation Services Manager

G. DISCUSSION ITEMS

1. **Review and Endorse the Beechwood Community Park Concept Plan** 9 - 22
Angelica Fortin, Community Services Director
Recommendation: Endorse the Beechwood Community Park Concept Plan and forward recommendation to City Council to adopt the plan.
2. **Select Liaisons to Participate in the Public Focus Group on California’s 2026-2030 Statewide Comprehensive Outdoor Recreation Plan (SCORP).** 23 - 25
Lynda Plescia, Recreation Services Manager
Recommendation:
Select two liaisons from the Parks and Recreation Advisory Committee to participate in the SCORP Public Focus Group.

H. COMMUNITY SERVICES DIRECTOR REPORT

Angelica Fortin, Community Services Director

I. COUNCILMEMBER REPORTS

Councilmember Chris Bausch
Councilmember Sharon Roden

J. COMMITTEEMEMBER COMMENTS

K. UPCOMING EVENTS

1. September 15, 2024 Hispanic Heritage Festival, City Park, 2-9 PM
2. September 17, 2024 Paso Robles City Council Meeting, Council Chambers, 6:30 PM
3. October 1, 2024 2026-2030 Statewide Comprehensive Outdoor Recreation Plan (SCORP) Public Focus Group, Centennial Park, 4 PM
4. October 14, 2024 Regular Parks and Recreation Advisory Committee meeting **CANCELED** due to observance of Indigenous Peoples' Day/Columbus Day
5. October 21, 2024 Special Parks and Recreation Advisory Committee Meeting, Centennial Park, 4 PM

L. ADJOURNMENT



CITY OF EL PASO DE ROBLES

"The Pass of the Oaks"

Parks and Recreation Advisory Committee Minutes

August 12, 2024, 4:00 PM
Centennial Park - Live Oak Room
600 Nickerson Drive
Paso Robles, CA 93446

A. **CALL TO ORDER**

The meeting was called to order at 4:01 PM

B. **ROLL CALL**

Committeemembers: Richard Clayton, Gene Messina, Reilly Newman, Bill Saylor, Diane Zannotti

Council Liaisons: Chris Bausch, Sharon Roden (absent)

C. **PLEDGE OF ALLEGIANCE**

D. **PRESENTATIONS**

1. **PulsePoint Respond**

Jonathan Stornetta, Fire Chief

2. **Agenda Protocols**

Angelica Fortin, Community Services Director

3. **Recreation Services Division Report**

Lynda Plescia, Recreation Services Manager

4. **Public Works Report**

Dwayne Brown, Maintenance Services Superintendent

E. **GENERAL PUBLIC COMMENTS**

None

F. **CONSENT CALENDAR**

Motioned by Committeemember Messina, seconded by Committeemember Clayton, and passed unanimously to approve items 1-2 of the Consent Calendar.

AYES: Messina, Clayton, Newman, Saylor, Zannotti

1. **Approval of the July 8, 2024 Parks and Recreation Advisory Committee Meeting Minutes**
2. **City Council Meeting Highlights of July 16, 2024**

G. DISCUSSION ITEMS

1. **Establish Parks and Recreation Advisory Committee Goals for 2024-2025**

Committeemembers discussed the draft goals for Fiscal Year 2024-2025 as presented. Goal 4 was clarified by changing the statement to read, "Promote quality of life services as provided by the Recreation Division as outlined in the City of Paso Robles Recreation Services Strategic Plan 2022-2026". A fifth goal was added stating, "Promote and seek partnerships and collaborations to achieve goals of the Strategic Plan and expand recreational opportunities for the community". Motioned by Committeemember Messina, seconded by Committeemember Zannotti, and passed unanimously to approve Goals 1-4 as amended and add Goal 5.

AYES: Messina, Zannotti, Clayton, Newman, Saylor

H. COMMUNITY SERVICES DIRECTOR REPORT

Community Services Director Angelica Fortin expressed her gratitude to the Library and Recreation Services for a very successful summer program focused on building community in Paso Robles.

I. COUNCILMEMBER REPORTS

Councilmember Bausch reported on amendments to the Paso Robles Municipal Code regarding camping on public property and protection of waterways.

J. COMMITTEEMEMBER COMMENTS

K. UPCOMING EVENTS

1. August 20, 2024 Paso Robles City Council, Council Chambers 6:30 PM
2. September 9, 2024 Regular Parks and Recreation Advisory Committee Meeting, Centennial Park 4 PM

L. ADJOURNMENT

Motioned by Committeemember Messina, seconded by Committeemember Clayton, and passed unanimously by voice vote to adjourn the meeting at 5:18 PM to the next regular Parks and Recreation Advisory Committee meeting on September 9, 2024.

THESE MINUTES ARE NOT OFFICIAL OR A PERMANENT PART OF THE RECORDS UNTIL APPROVED BY THE CITY COUNCIL AT A FUTURE REGULAR MEETING



City Council Meeting Highlights from August 6, 2024

Here are the highlights of the actions taken during the Paso Robles City Council meeting on August 6, 2024, excluding the Consent Calendar:

Presentations

1. Capital Projects Report

- Presented by Ditas Esperanza, Capital Projects Engineer and David LaCaro, Public Works Operations Manager. The update included a status report on the Creston Corridor project and recently completed Public Works projects.

2. Airport Update

- Mark Scandalis, Airport Manager, gave a brief update on negotiations with Loyd's Aviation for Fixed Base Operations at the municipal airport.

Discussion Items

1. Construction of a New Single-Family Residence at 1707 Via Lantana

- Approved resolutions to amend the building envelope and to approve the Oak Tree Removal Permit for new construction at 1701 Via Lantana. These actions were necessary to proceed with the development of a new single-

family home, ensuring compliance with local regulations while balancing environmental considerations.

2. Amendments to the Paso Robles Municipal Code Chapter 7.50 Regarding Camping on Public Property and Protection of Waterways

- Introduced the first reading of an ordinance amending the Paso Robles Municipal Code regarding camping on public property and protection of waterways.
- This was in response to the recent US Supreme Court decision in *Johnson v. City of Grants Pass, Oregon* and the subsequent executive order by Governor Newsom encouraging local agencies to take action to remove homeless encampments from public spaces and to prioritize those that most threaten the life, health, and safety of those in and around them.
- The amendment includes changes to Chapter 7.50's definitions and clarifies that camping or maintaining an encampment is prohibited in or on public property, including streets, sidewalks, parks, open space areas, high fire risk areas, and the Salinas River corridor.
- This action assists the City in more comprehensively responding to chronic public health and safety issues within Paso Robles, especially near the river.

3. Approval of a Resolution in Support of Proposition 13

- Approved a resolution in support of Proposition 13 and directed staff to forward a copy of the resolution to the offices of Senator John Laird and Assemblymember Dawn Addis. Proposition 13 is an amendment of the Constitution of California enacted during 1978, by means of the initiative process, to cap property taxes and limit property reassessments to when the property changes ownership, as well as require a 2/3 majority for tax increases in the state legislature.

These are the main highlights from the meeting, the full agenda and supporting documentation can be found at www.prcity.com/meetings.

Paso Robles City Council meetings take place on the first and third Tuesday of each month beginning at 6:30 PM at 1000 Spring Street.



City Council Meeting Highlights from August 20, 2024

Here are the highlights and brief descriptions of actions taken during the Paso Robles City Council meeting on August 20, 2024, excluding the Consent Calendar:

Presentations:

1. **Airport Update** - Airport Manager Mark Scandalis provided a brief update on current operations at the Paso Robles Municipal Airport, including the current status of FBO negotiations and the upcoming Airport Commission meeting. [View presentation](#)
2. **Central Coast Community Energy Annual Presentation** - Judith Young, the Senior Customer Accounts Manager from 3CE, delivered the annual report on the community energy program's progress and future plans, including information on the current [rebates available to Paso Robles customers](#). [View presentation](#)
3. **Recognition of K-9 Renzo** - Mayor John R. Hamon, Jr. showed a memorial video to recognize K-9 Renzo for his service to the community. K-9 Renzo was born in the Czech Republic on November 10, 2017 and began his career with the Paso Robles Police Department K-9 Unit with Officer Joe Stanley in 2020. K-9 Renzo passed away unexpectedly from a medical complication on August 1, 2024. [View presentation](#)

Discussion Items:

1. **Potential Modifications to the Downtown Employee Monthly Permit Parking and Short-Term Spaces** - Police Chief Damian Nord led the discussion on possible changes to the [downtown employee parking lot permit system and 30-minute on-](#)

street parking spaces. The Council directed staff to: explore options for and associated costs of increasing enforcement of 30-minute parking and keeping employee-permit only lots in place with parking enforcement; considering free employee permits, and conducting downtown employee outreach to gather ideas and identify issues associated with the employee parking lots. [View presentation and discussion](#)

City Manager Report

- Assistant City Manager Chris Huot played the new recruitment video for the Police Department, which has already garnered interest from potential lateral hires, one from as far away as Minnesota. The video is one tool the City is using to recruit new Police officers. [Watch the video](#)

These summaries cover the main actions, discussions, and presentations at the meeting, the full agenda can be found on our website at www.prcity.com/meetings, and the full meeting can be found on YouTube at: www.prcity.com/youtube

Paso Robles City Council meetings take place on the first and third Tuesday of each month beginning at 6:30 PM at 1000 Spring Street.

Residents can attend meetings in person, listen to the meetings live on KPRL AM1230 or livestream the meeting at www.prcity.com/youtube, and call (805) 865-7276 to provide public comment via phone. The phone line will open just prior to the start of the meeting and remain open throughout the meeting to ensure the opportunity to comment on each item heard by the Council.



Parks and Recreation Advisory Committee Agenda Report

From: Angelica Fortin, Community Services Director

Subject: Review and Endorse the Beechwood Community Park Concept Plan

Date: September 9, 2024

Facts

1. On [October 6, 2020](#), the Beechwood Specific Plan was adopted by City Council.
2. The Beechwood Specific Plan lays out how 234 acres in the southeast corner of the City of Paso Robles will be developed. The plan includes the construction of 911 residential units; 40,000 square feet of neighborhood commercial/mixed-use development; 20 + acres of open space that include an 8-acre public park, smaller public green spaces and conserved open space; and a 2.9-mile multi-use pathway network.
3. The design concept for the park was presented to the community at a City hosted open house on May 15, 2024. The open house, hosted at Virginia Peterson Elementary School across the street from the future location of the Beechwood Community Park, provided the opportunity for community members to ask questions, provide feedback, and submit preferences for the future park.
4. Using the feedback collected at the open house, the park concept plan was updated. The concept plan features ball fields and multi-use athletic fields that will provide space for a variety of youth sports activities. The concept also includes picnic areas, gazebos, a playground, and parking along the park's perimeter.
5. The builder for the Beechwood project is Harrod Built Construction with Rick Engineering attached as the civil engineers.

Community Outreach

On May 15, 2024, the City hosted an open house at Virginia Peterson Elementary School, across the street from the future park location, to gather community feedback on the proposed park concept. Bilingual postcards announcing the event were mailed to neighborhood residents and a press release was sent to local media. In addition, City staff notified key stakeholders including youth sport group representatives. Representatives from Rick Engineering as well as councilmembers and staff from the city's Recreation Services Division, Community Development, Parks and Trails, Public Works and the City Manager's office were in attendance as well. Bilingual staff was also present at the event to assist with translation.

Options

1. Endorse the Beechwood Community Park Concept Plan and forward recommendation to City Council to adopt the plan;
2. Endorse the Beechwood Community Park Concept Plan with changes;
3. Provide alternative direction to staff.

Analysis and Conclusions

Approved by City Council on October 6, 2022, the Beechwood Specific Plan lays out how 234 acres in the southeast corner of the City of Paso Robles will be developed. The plan includes the construction of 911 residential units, including at least 150 multi-family residential units; 40,000 square feet of neighborhood commercial/mixed-use development; 20 + acres of open space that include an 8-acre public park, smaller public green spaces and conserved open space; and a 2.9-mile multi-use pathway network.

The Project also includes improvements to Creston Road, Beechwood Drive, and Meadowlark Road and proposes the extension of Airport Road from Meadowlark Road to Creston Road as well as a new collector road from Beechwood Drive east to Airport Road (Ridge Road). Multiple off-site improvements to the city road network are also planned.

Approved Beechwood Specific Plan



Specific Plan – Community Park Concept

FIGURE 3B: COMMUNITY PARK CONCEPT



The approved Specific Plan included an initial concept for the 8-acre Beechwood Community Park. On May 15, 2024, City staff hosted an open house at Virginia Peterson Elementary School, across the street from the future park, to provide the opportunity for community members to ask questions, provide feedback, and submit preferences for the future park. The open house was attended by approximately 70 people including neighborhood residents and youth sports advocates. Participants provided their preferences for elements such as play structure color schemes, furnishing styles, and field options. Additional feedback received included a desire for:

- Lighting on fields
- 3 ball fields instead of 2
- Shade elements on the play area and dugouts
- Emergency call stations
- Storage for user groups
- Increased restroom capacity

2024 Refined Community Park Plan and Program



- PARK LEGEND**
- ① BIKE RACKS
 - ② TRASH/RECYCLED RECEPTACLES
 - ③ BENCHES
 - ④ DRINKING FOUNTAIN
 - ⑤ PORTABLE BLEACHERS
 - ⑥ BALL FIELD DUGOUT
 - ⑦ PLAY AREA / TOT LOT
 - ⑧ RESTROOM
 - ⑨ SHADE GAZEBO WITH (2) PICNIC TABLES
 - ⑩ STORAGE STRUCTURES
 - ⑪ PLANTER AREA WITH SHRUBS
 - ⑫ TURF
 - ⑬ PARK FENCING (PER FENCING PLAN)
 - ⑭ FOOD TRUCK PARKING
 - ⑮ MAINTENANCE ACCESS
 - ⑯ RETENTION BASIN
- NOTES:**
 * LIGHTING AND OTHER PARK FEATURES PER PARK PROGRAMMING NEEDS

The feedback received at the community open house was taken into consideration and incorporated into the updated plan. Once the plan is endorsed, City staff will work with the builder and engineering firm to update project costs to amend the development agreement as needed. This will be brought before City Council for final approval.

Fiscal Impact


There is no fiscal impact associated with endorsing the Beechwood Community Park Concept Plan.

Recommendation (Option 1)

Endorse the Beechwood Community Park Concept Plan and forward recommendation to City Council to adopt the plan.

Attachments



1. 2024 Updated Beechwood Community Park Concept Plan

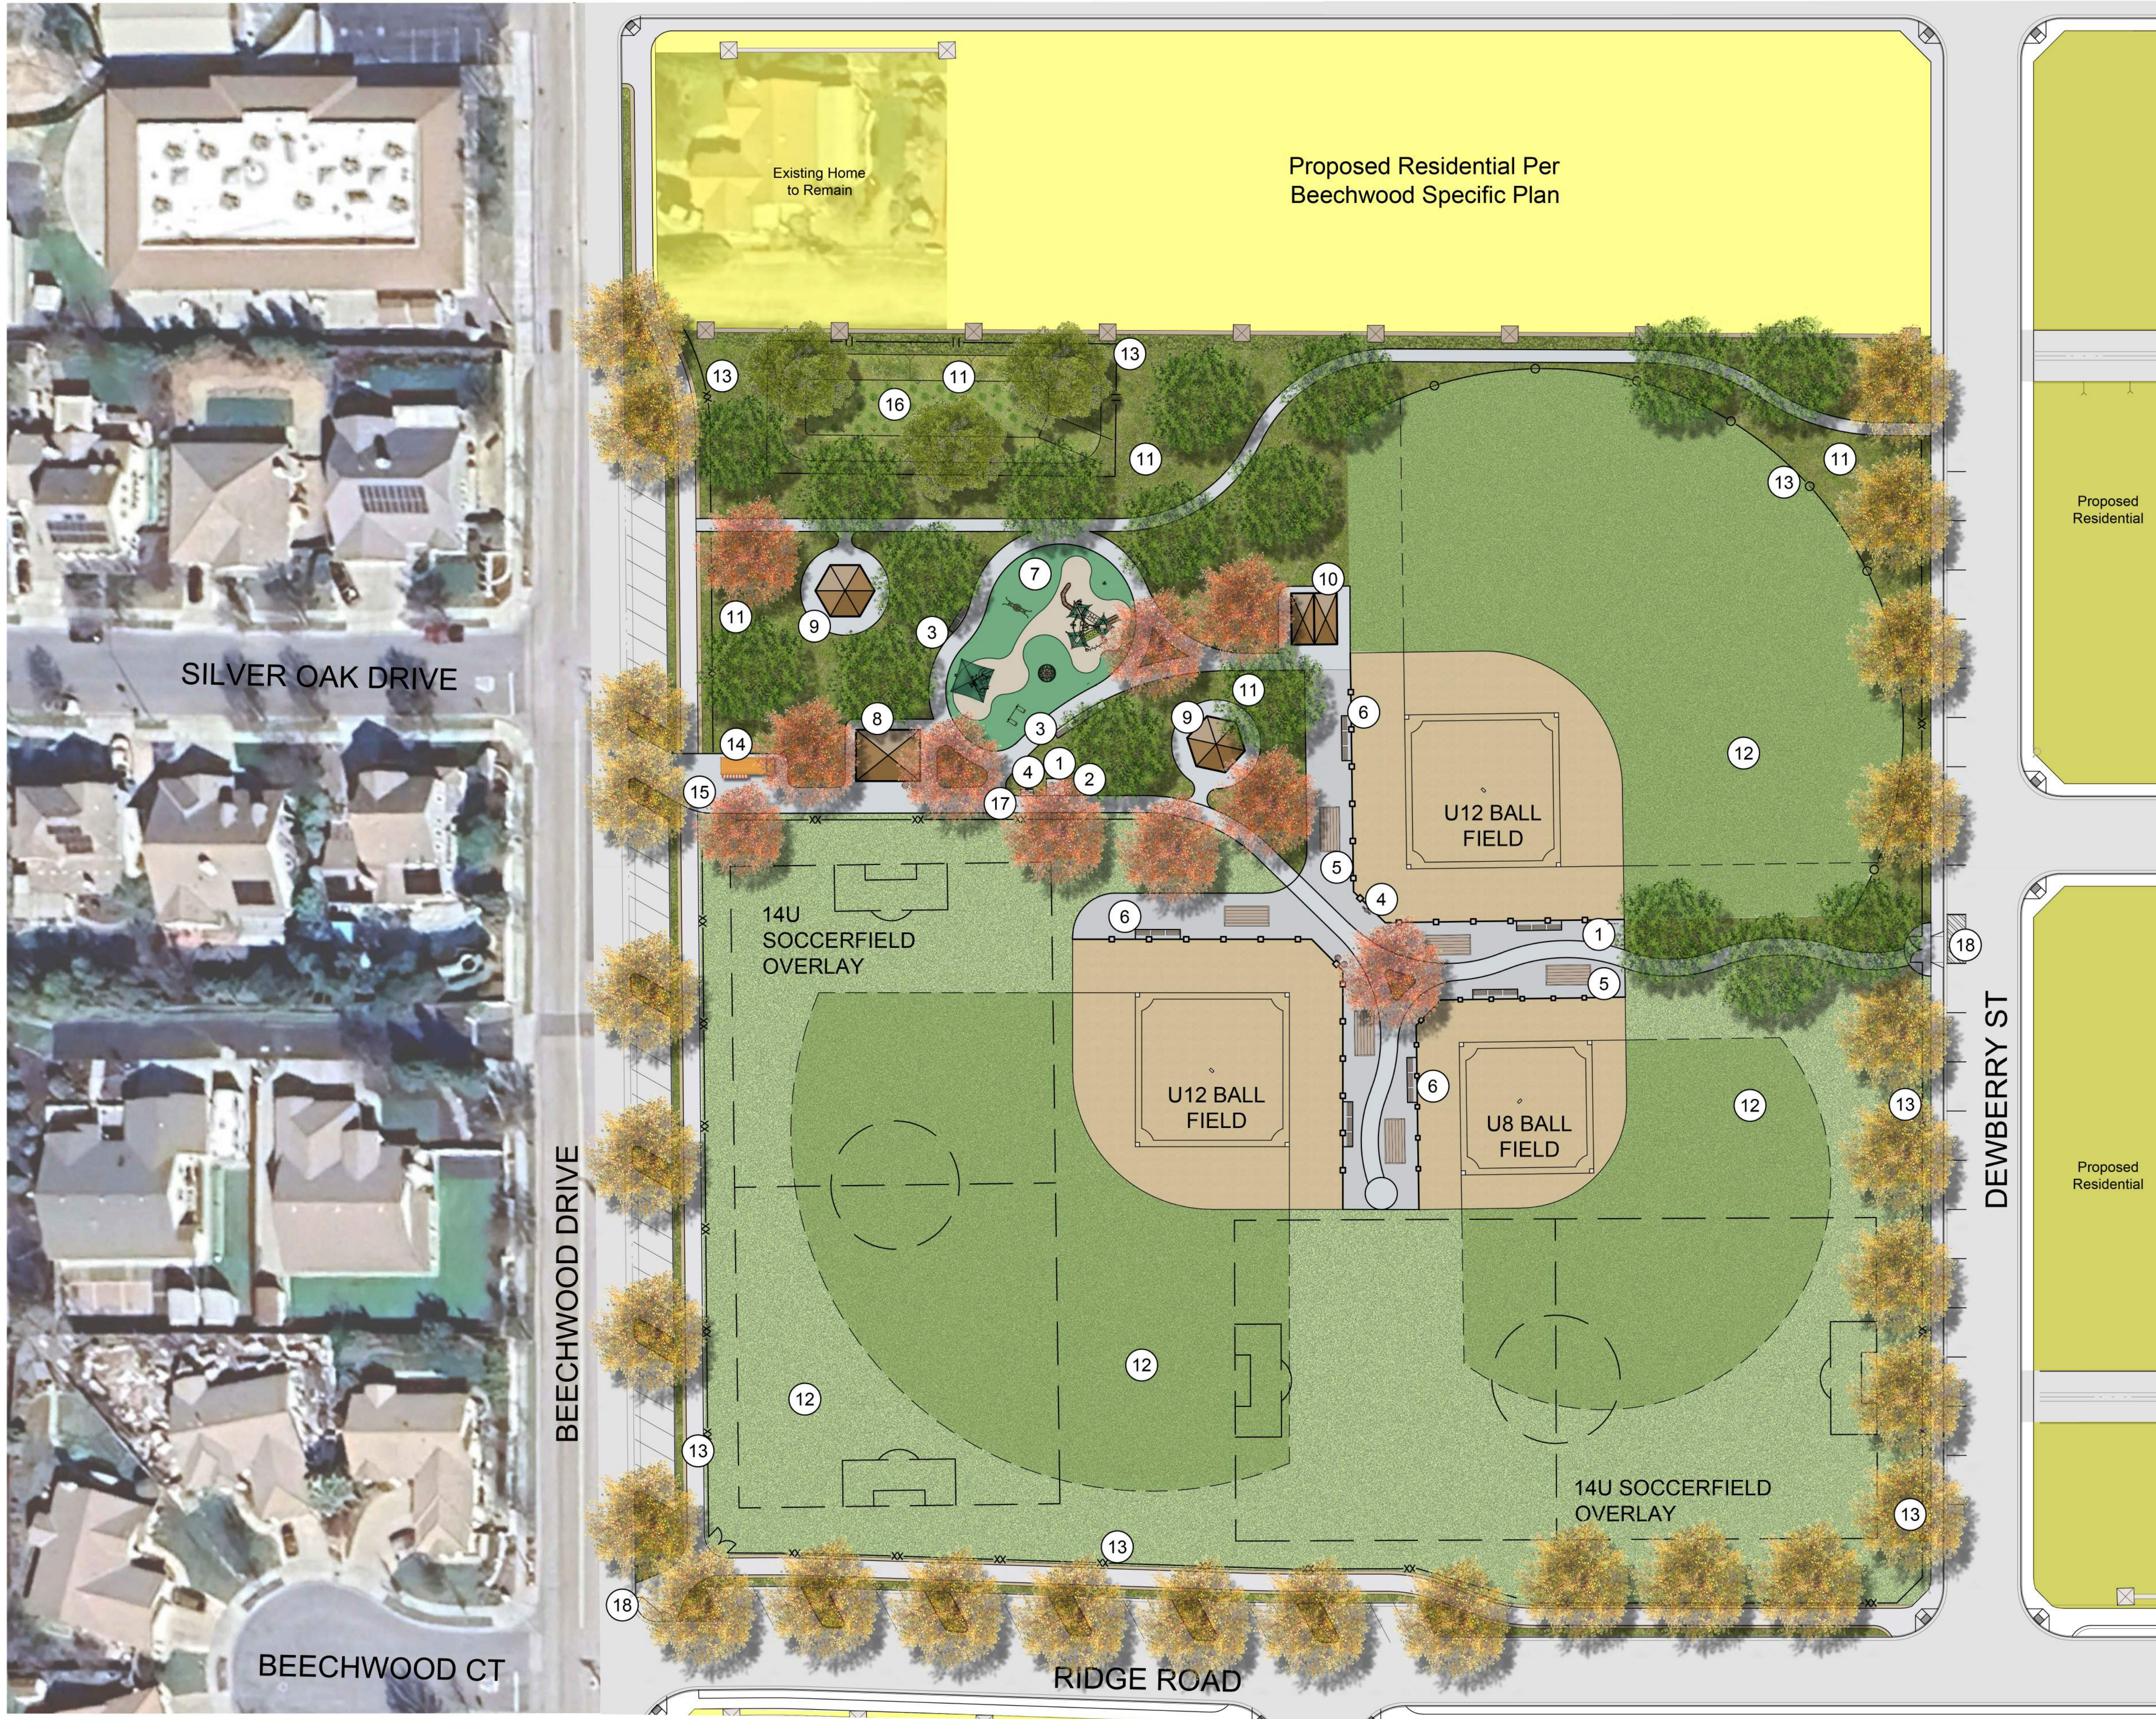

PARK LEGEND

- ① BIKE RACKS
- ② TRASH/RECYCLED RECEPTACLES
- ③ BENCHES
- ④ DRINKING FOUNTAIN
- ⑤ PORTABLE BLEACHERS
- ⑥ BALL FIELD DUGOUT
- ⑦ PLAY AREA / TOT LOT
- ⑧ RESTROOM
- ⑨ SHADE GAZEBO WITH (2) PICNIC TABLES
- ⑩ STORAGE STRUCTURES
- ⑪ PLANTER AREA WITH SHRUBS
- ⑫ TURF
- ⑬ PARK FENCING (PER FENCING PLAN)
- ⑭ FOOD TRUCK PARKING
- ⑮ MAINTENANCE ACCESS
- ⑯ RETENTION BASIN
- ⑰ EMERGENCY CALL STATION
- ⑱ VEHICLE ACCESS TO FIELDS

NOTES:
 * LIGHTING AND OTHER PARK FEATURES PER PARK PROGRAMMING NEEDS

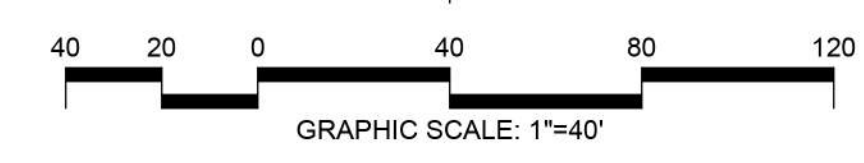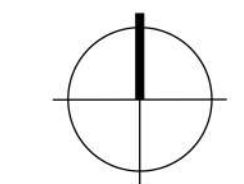


CONCEPTUAL LANDSCAPE PLAN
BEECHWOOD COMMUNITY PARK

Paso Robles, California



1160 MARSH STREET #150
SAN LUIS OBISPO, CA 93401
805-544-0707
rickengineering.com

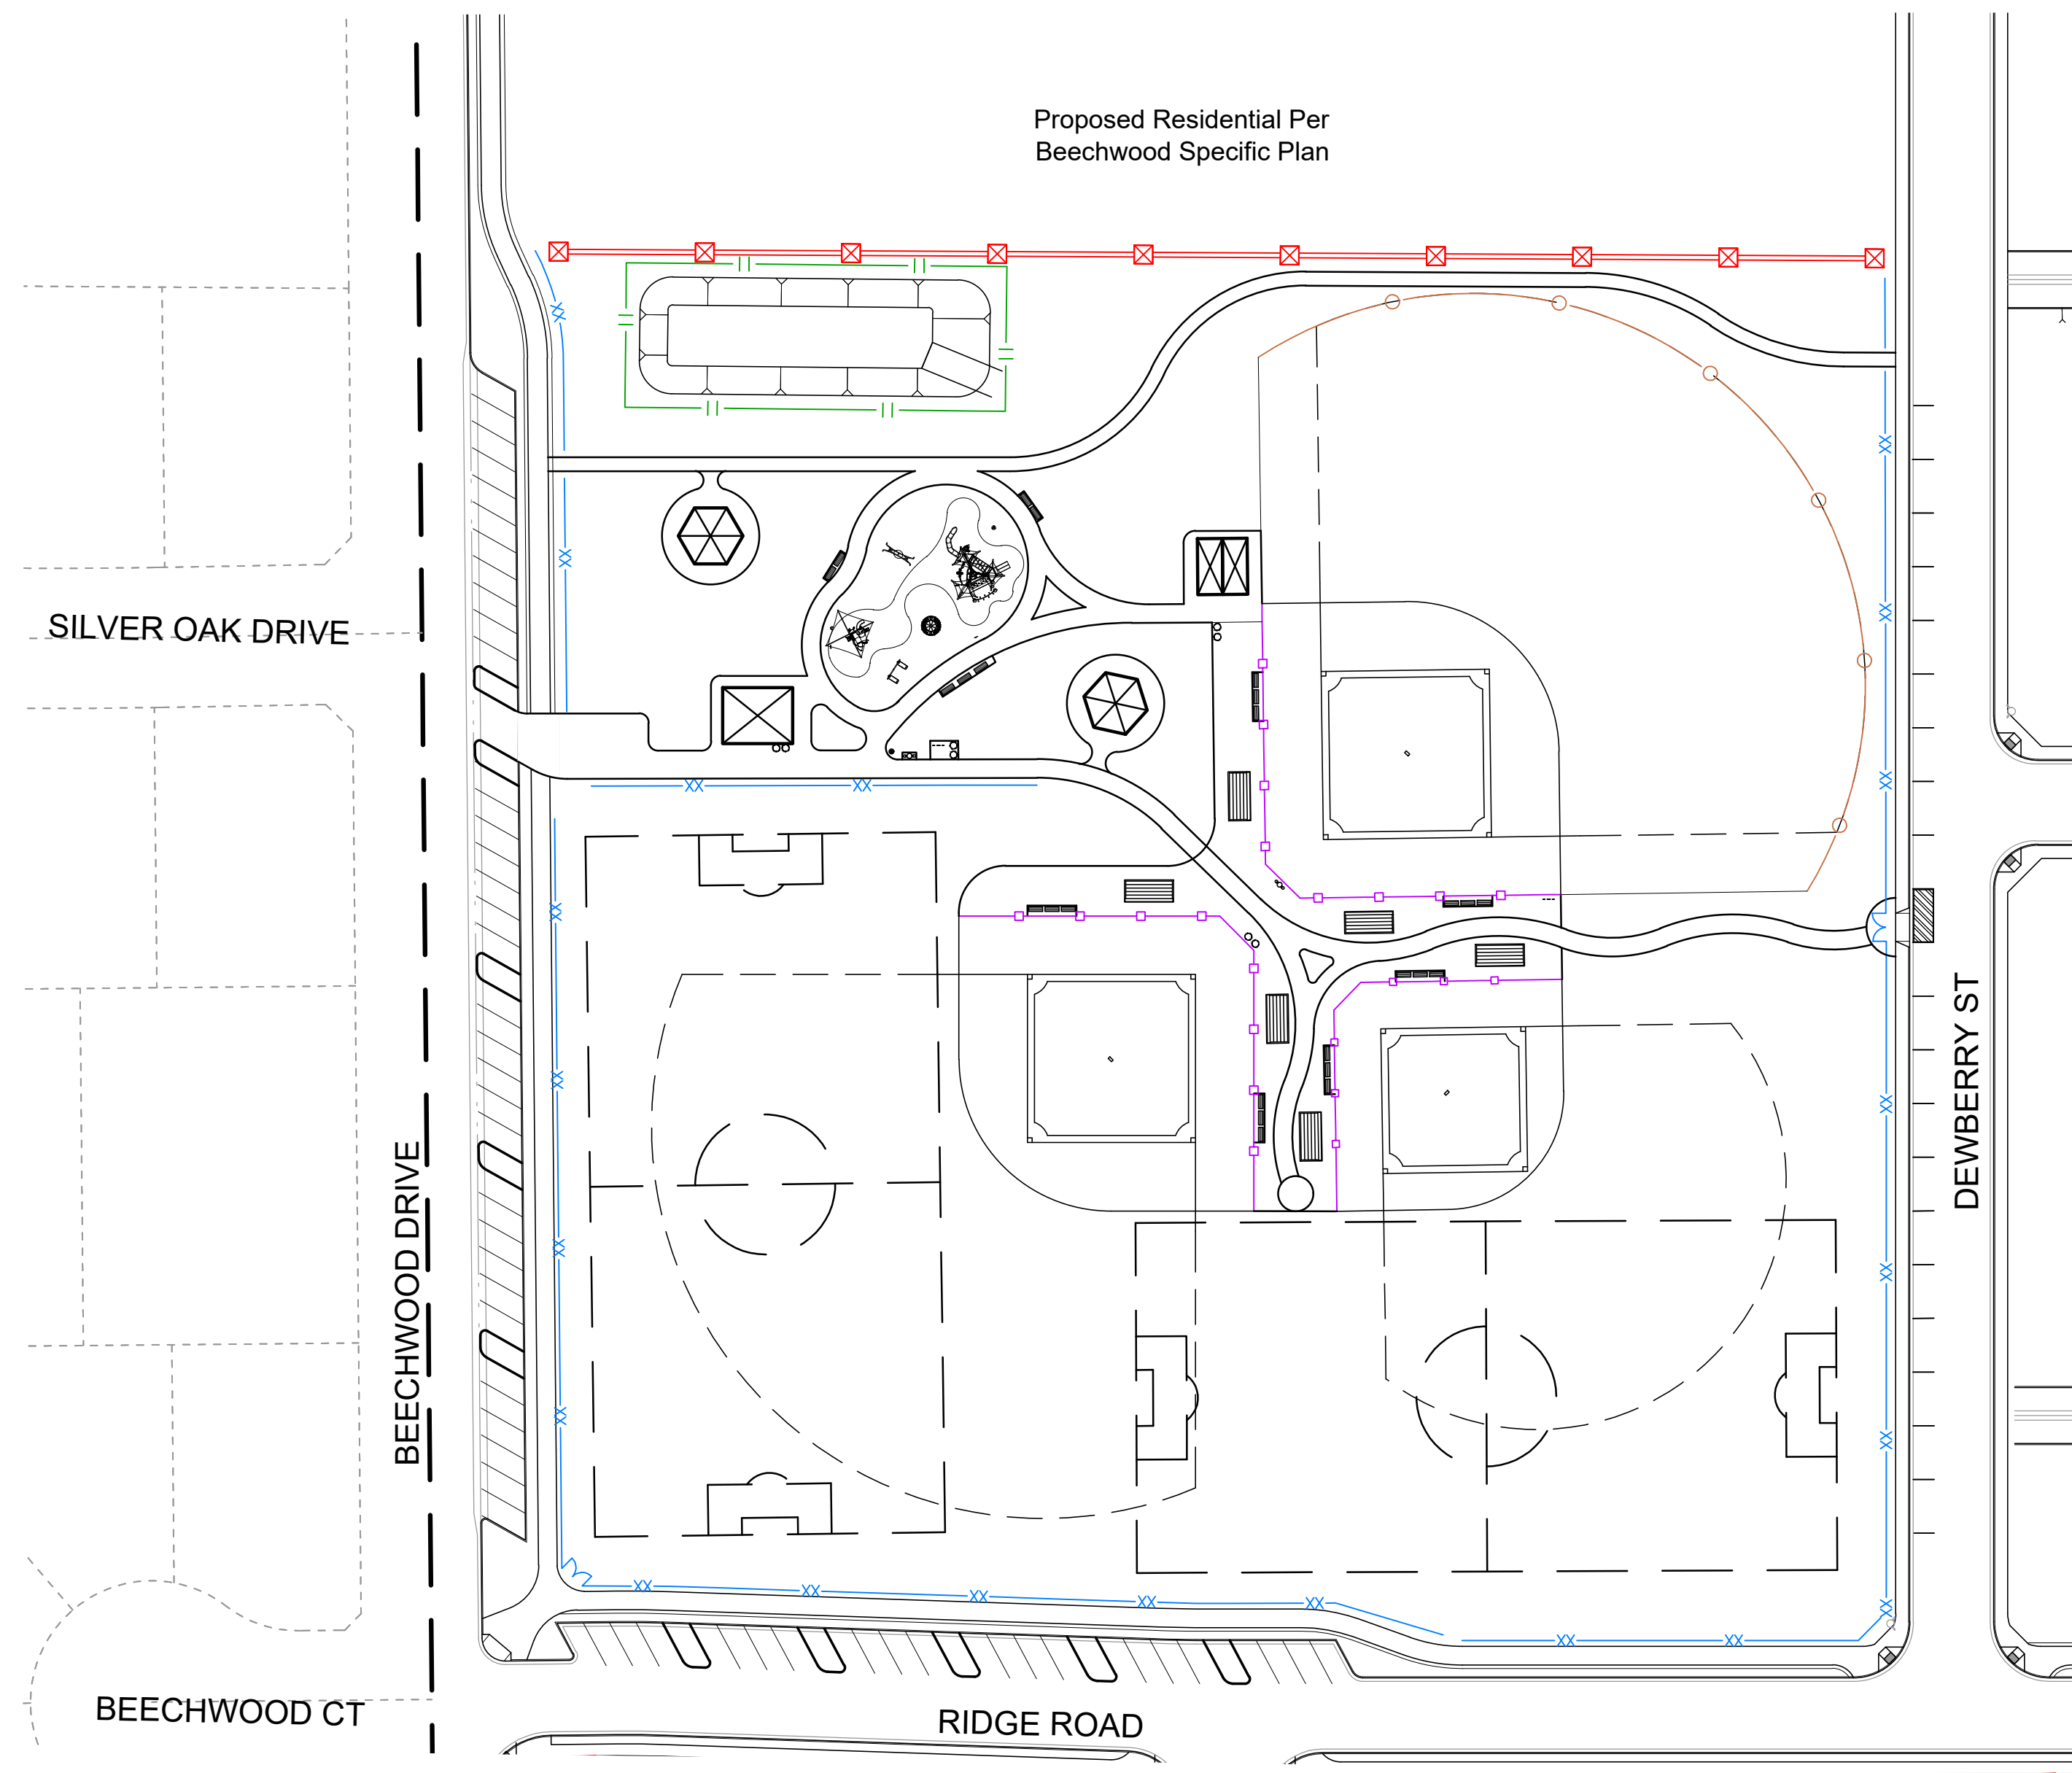

WALL LEGEND

SYMBOL	DESCRIPTION	LINEAR LENGTH
	SPLIT FACE PERIMETER WALL	564 LF
	3'-4" SPLIT RAIL FENCE WITH CHAIN LINK	1,440 LF
	12' VINYL CLAD CHAIN LINK FENCE	665 LF
	BALLFIELD BACKSTOP FENCE	677 LF
	4' HIGH TUBULAR STEEL FENCE	450LF



SPLIT FACE PERIMETER WALL



SPLIT RAIL FENCE WITH CHAINLINK




TUBULAR STEEL FENCE



VINYL CHAIN LINK FENCE


NOTE: IMAGES ARE FOR REFERENCE ONLY.
COLORS AND FINISHES TO BE DETERMINED
DURING CONSTRUCTION DOCUMENT PHASE.

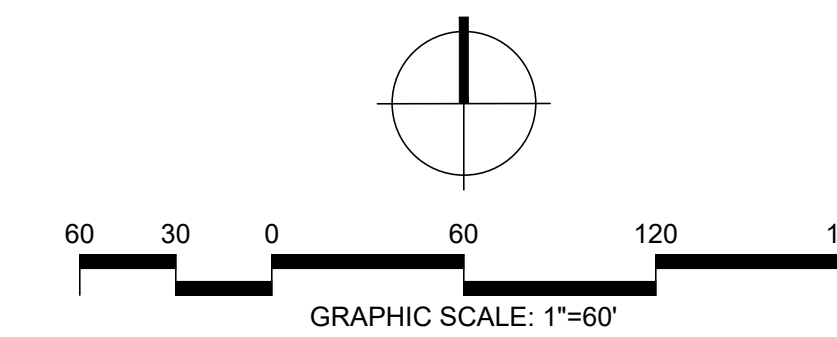

PROPOSED FENCING
BEECHWOOD COMMUNITY PARK

Paso Robles, California

RICK 1160 MARSH STREET #150
SAN LUIS OBISPO, CA 93401
805-544-0707
rickengineering.com

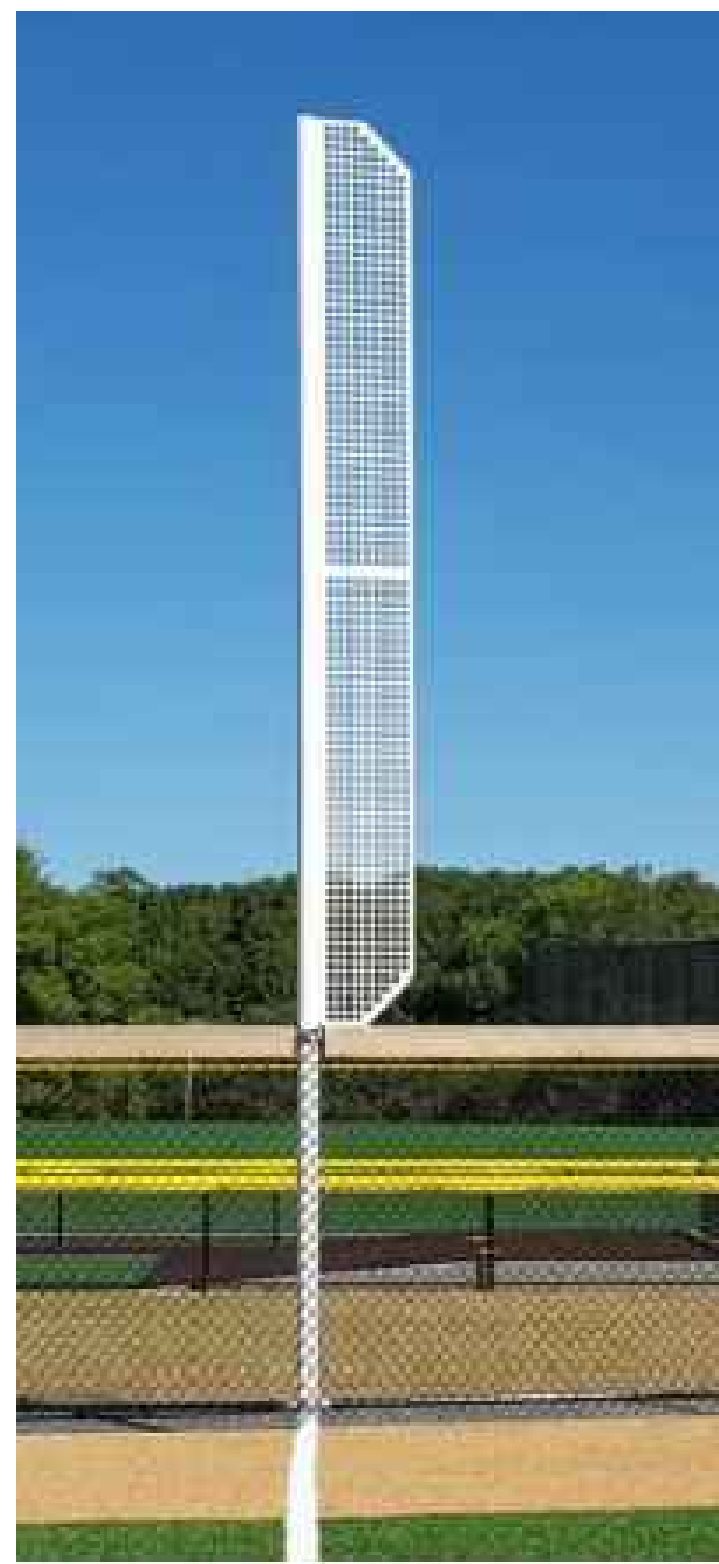

FOUL BALL POLE



HOME PLATE

PITCHING RUBBER

BASES



STABILIZED INFIELD MIX



NATURAL TURF



DUGOUT BENCHES



PORTABLE BLEACHERS

BALL GAME ELEMENTS

FIELD SURFACE TREATMENT

SEATING



ADJUSTABLE OUTFIELD FENCE



BALLFIELD BACKSTOP



PORTABLE SOCCER GOAL POST



SPORTS FIELD LIGHTING



**PROPOSED SPORTS FIELD AMENITIES
BEECHWOOD COMMUNITY PARK**

Paso Robles, California



1160 MARSH STREET #150
SAN LUIS OBISPO, CA 93401
805-544-0707
rickengineering.com



ADA POWDER-COATED STEEL PICNIC TABLE



POWDER-COATED STEEL PICNIC TABLE



POWDER-COATED STEEL BENCH



POWDER-COATED STEEL RECEPTACLE

SITE FURNISHINGS - TOURNESOL PLAZA COLLECTION



WATER FOUNTAIN



BIKE RACK - OPTION 1



EMERGENCY CALL STATION

NOTE: IMAGES ARE FOR REFERENCE ONLY.
COLORS TO BE DETERMINED DURING
CONSTRUCTION DOCUMENT PHASE.



PROPOSED GENERAL AMENITIES
BEECHWOOD COMMUNITY PARK

Paso Robles, California



1160 MARSH STREET #150
SAN LUIS OBISPO, CA 93401
805-544-0707
rickengineering.com



HEXAGON SHADE GAZEBO

RESTROOM BUILDING WILL BE A CUSTOM DESIGN MEETING THE FOLLOWING DESIGN CRITERIA:

- MINIMUM OF 270 USERS PER HOUR
- DESIGNATED STORAGE SPACE
- EXTERIOR WASH STATIONS
- AED ON OUTSIDE OF RESTROOM
- NO WOOD FINISHES

FINAL FLOOR PLAN TO BE PREPARED DURING CONSTRUCTION DOCUMENT PHASE IN COORDINATION WITH PUBLIC RESTROOM COMPANY, OR APPROVED VENDOR.


PROPOSED RESTROOM STRUCTURE



DUGOUT SHADE STRUCTURE



PROPOSED STORAGE STRUCTURE (FINISHES SUBJECT TO CHANGE)

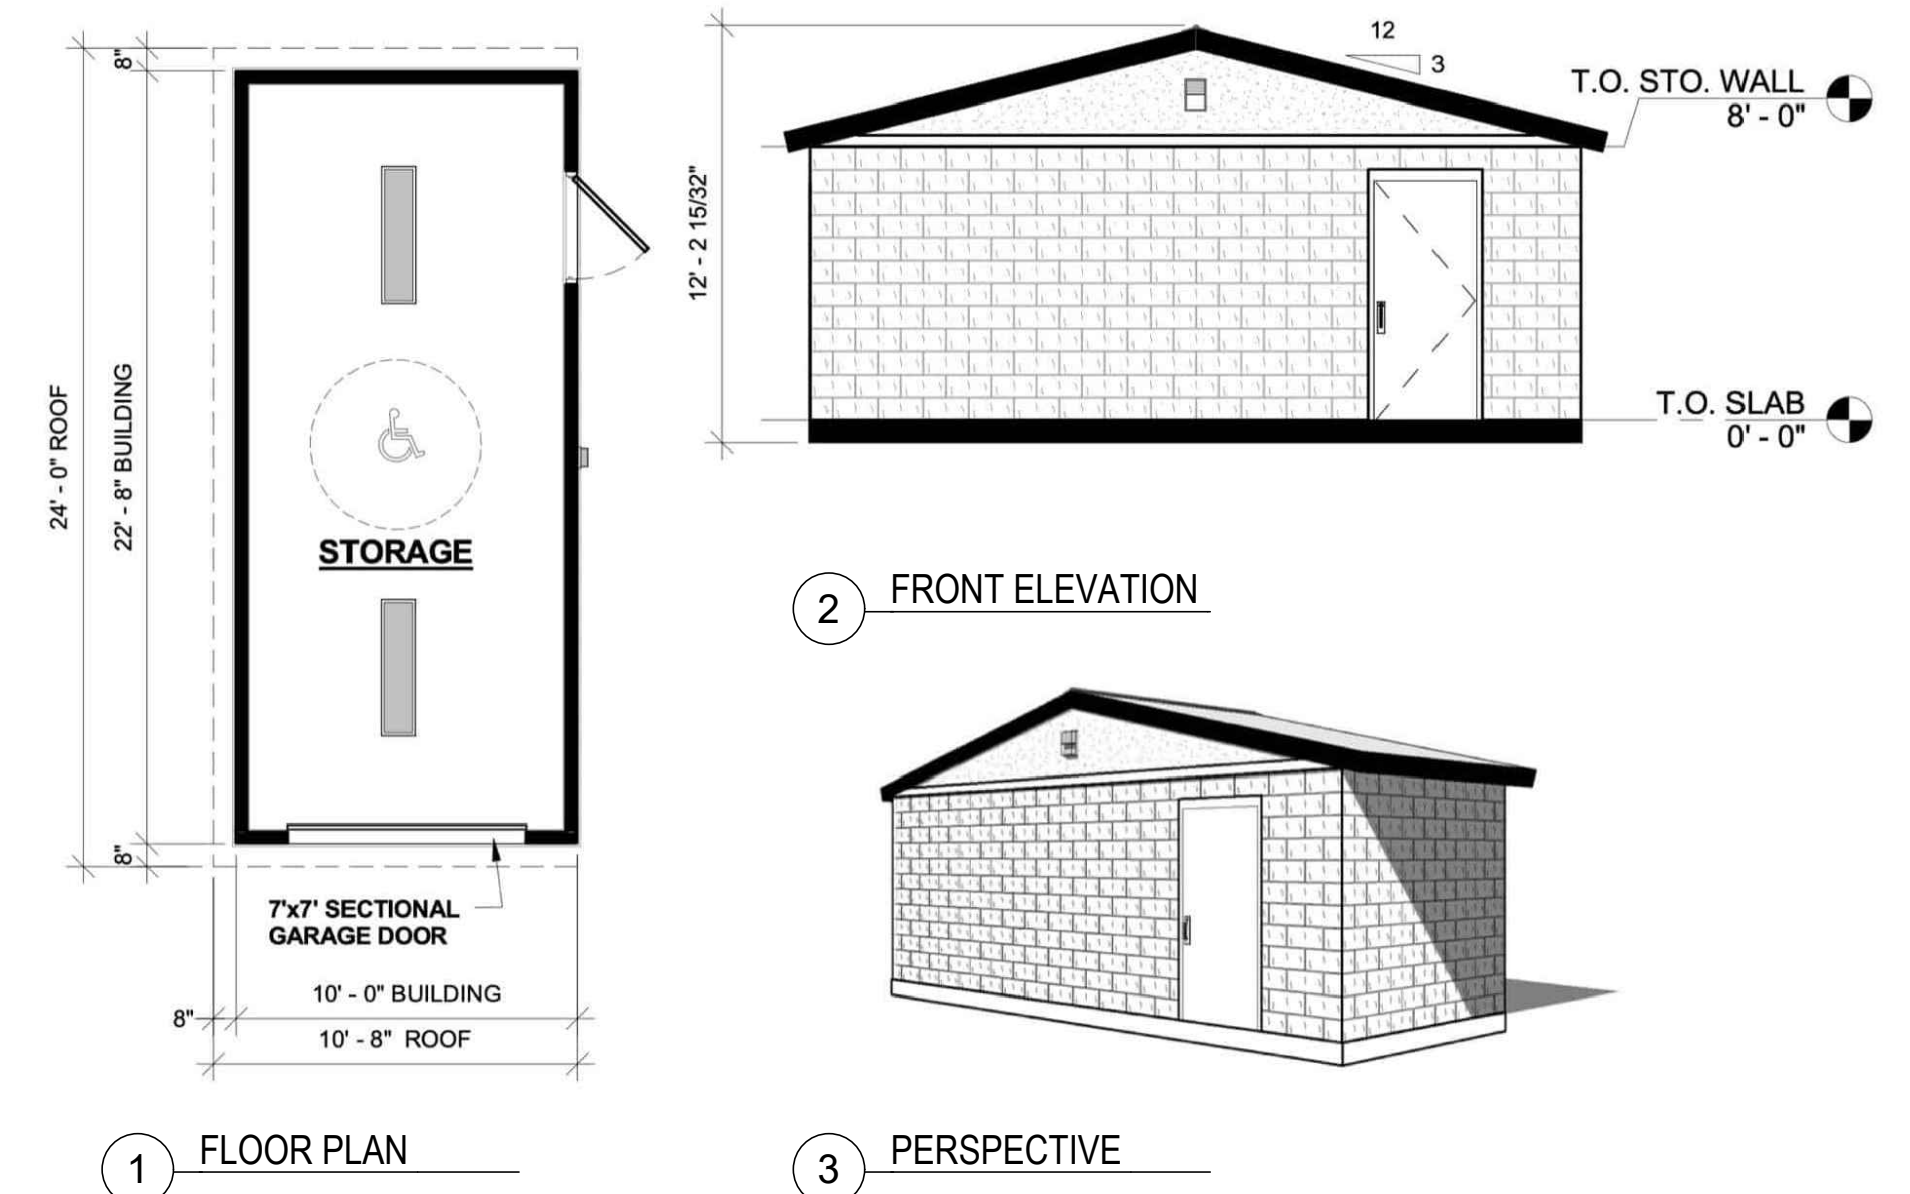

NOTE: IMAGES ARE FOR REFERENCE ONLY. COLORS AND FINISHES TO BE DETERMINED DURING CONSTRUCTION DOCUMENT PHASE.



PROPOSED STRUCTURES BEECHWOOD COMMUNITY PARK

Paso Robles, California



1160 MARSH STREET #150
SAN LUIS OBISPO, CA 93401
805-544-0707
rickengineering.com



PROPOSED TOT LOT

Palette **AH**



PROPOSED COLOR PALETTE



PLAYGROUND OVERHEAD SHADE STRUCTURE





TOT LOT PLAY AREA
BEECHWOOD COMMUNITY PARK


Paso Robles, California

NOTE: IMAGES ARE FOR REFERENCE ONLY.
COLORS AND FINISHES TO BE DETERMINED
DURING CONSTRUCTION DOCUMENT PHASE.


RICK 1160 MARSH STREET #150
 SAN LUIS OBISPO, CA 93401
 805-544-0707
 rickengineering.com

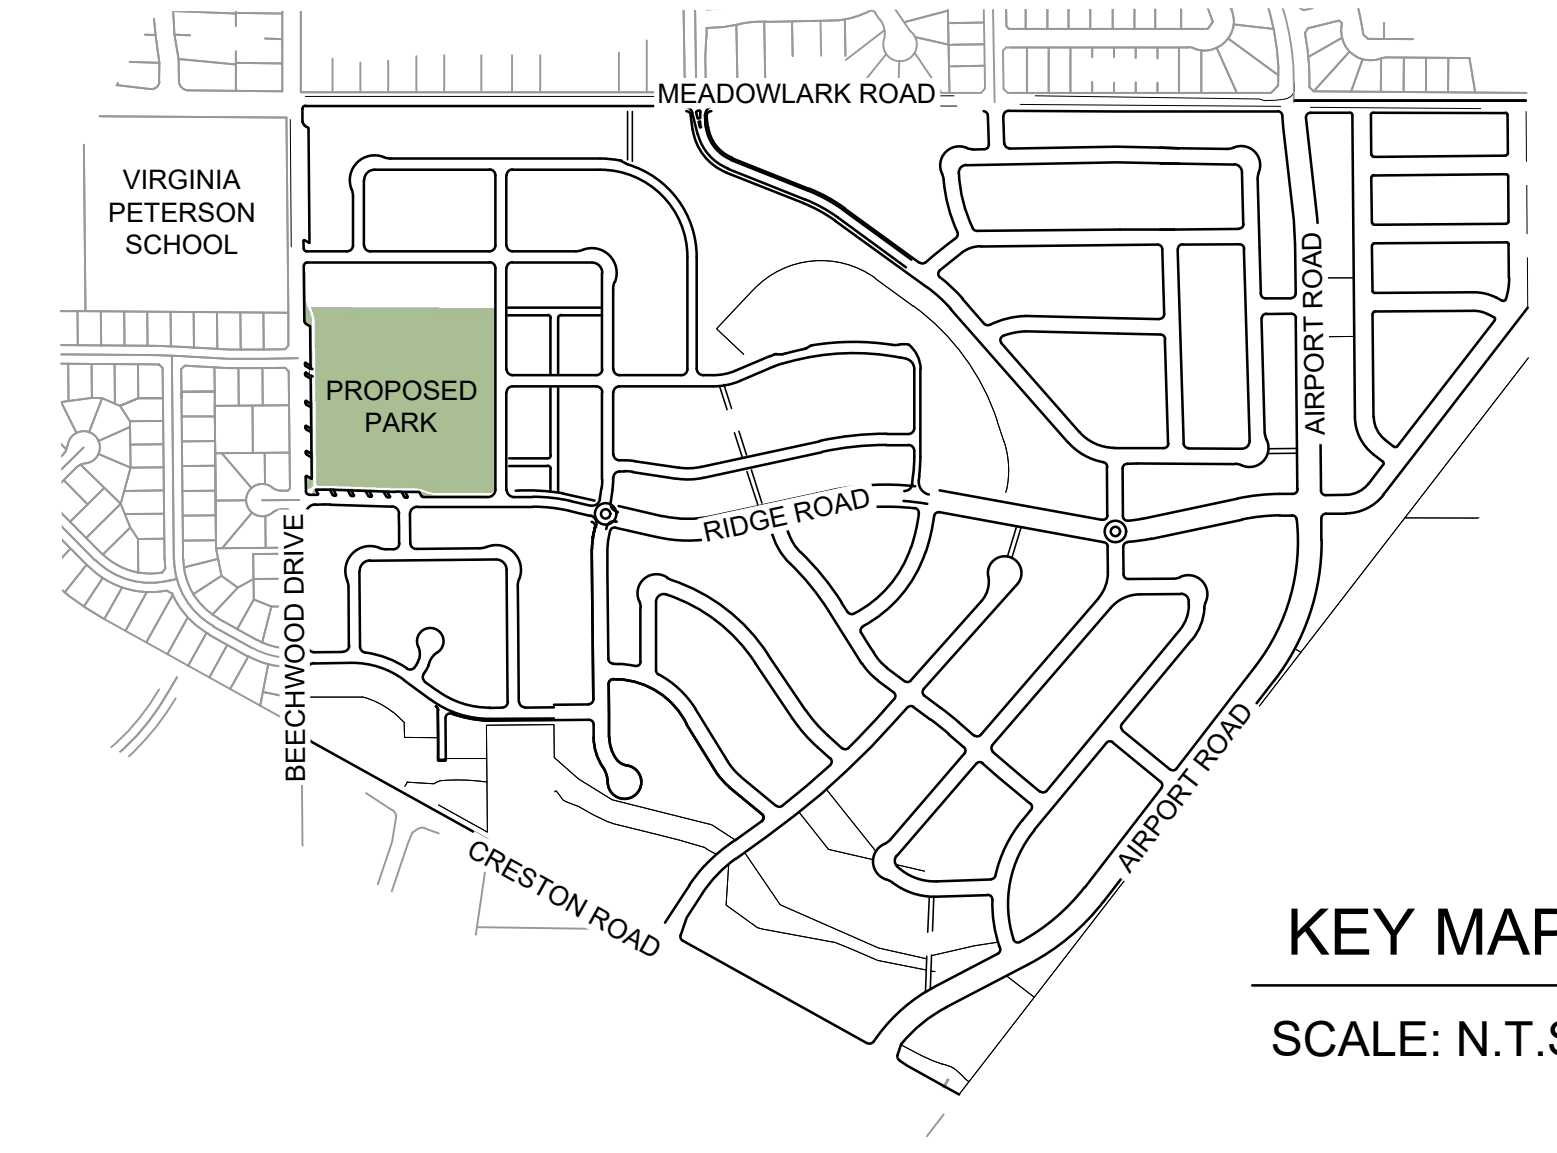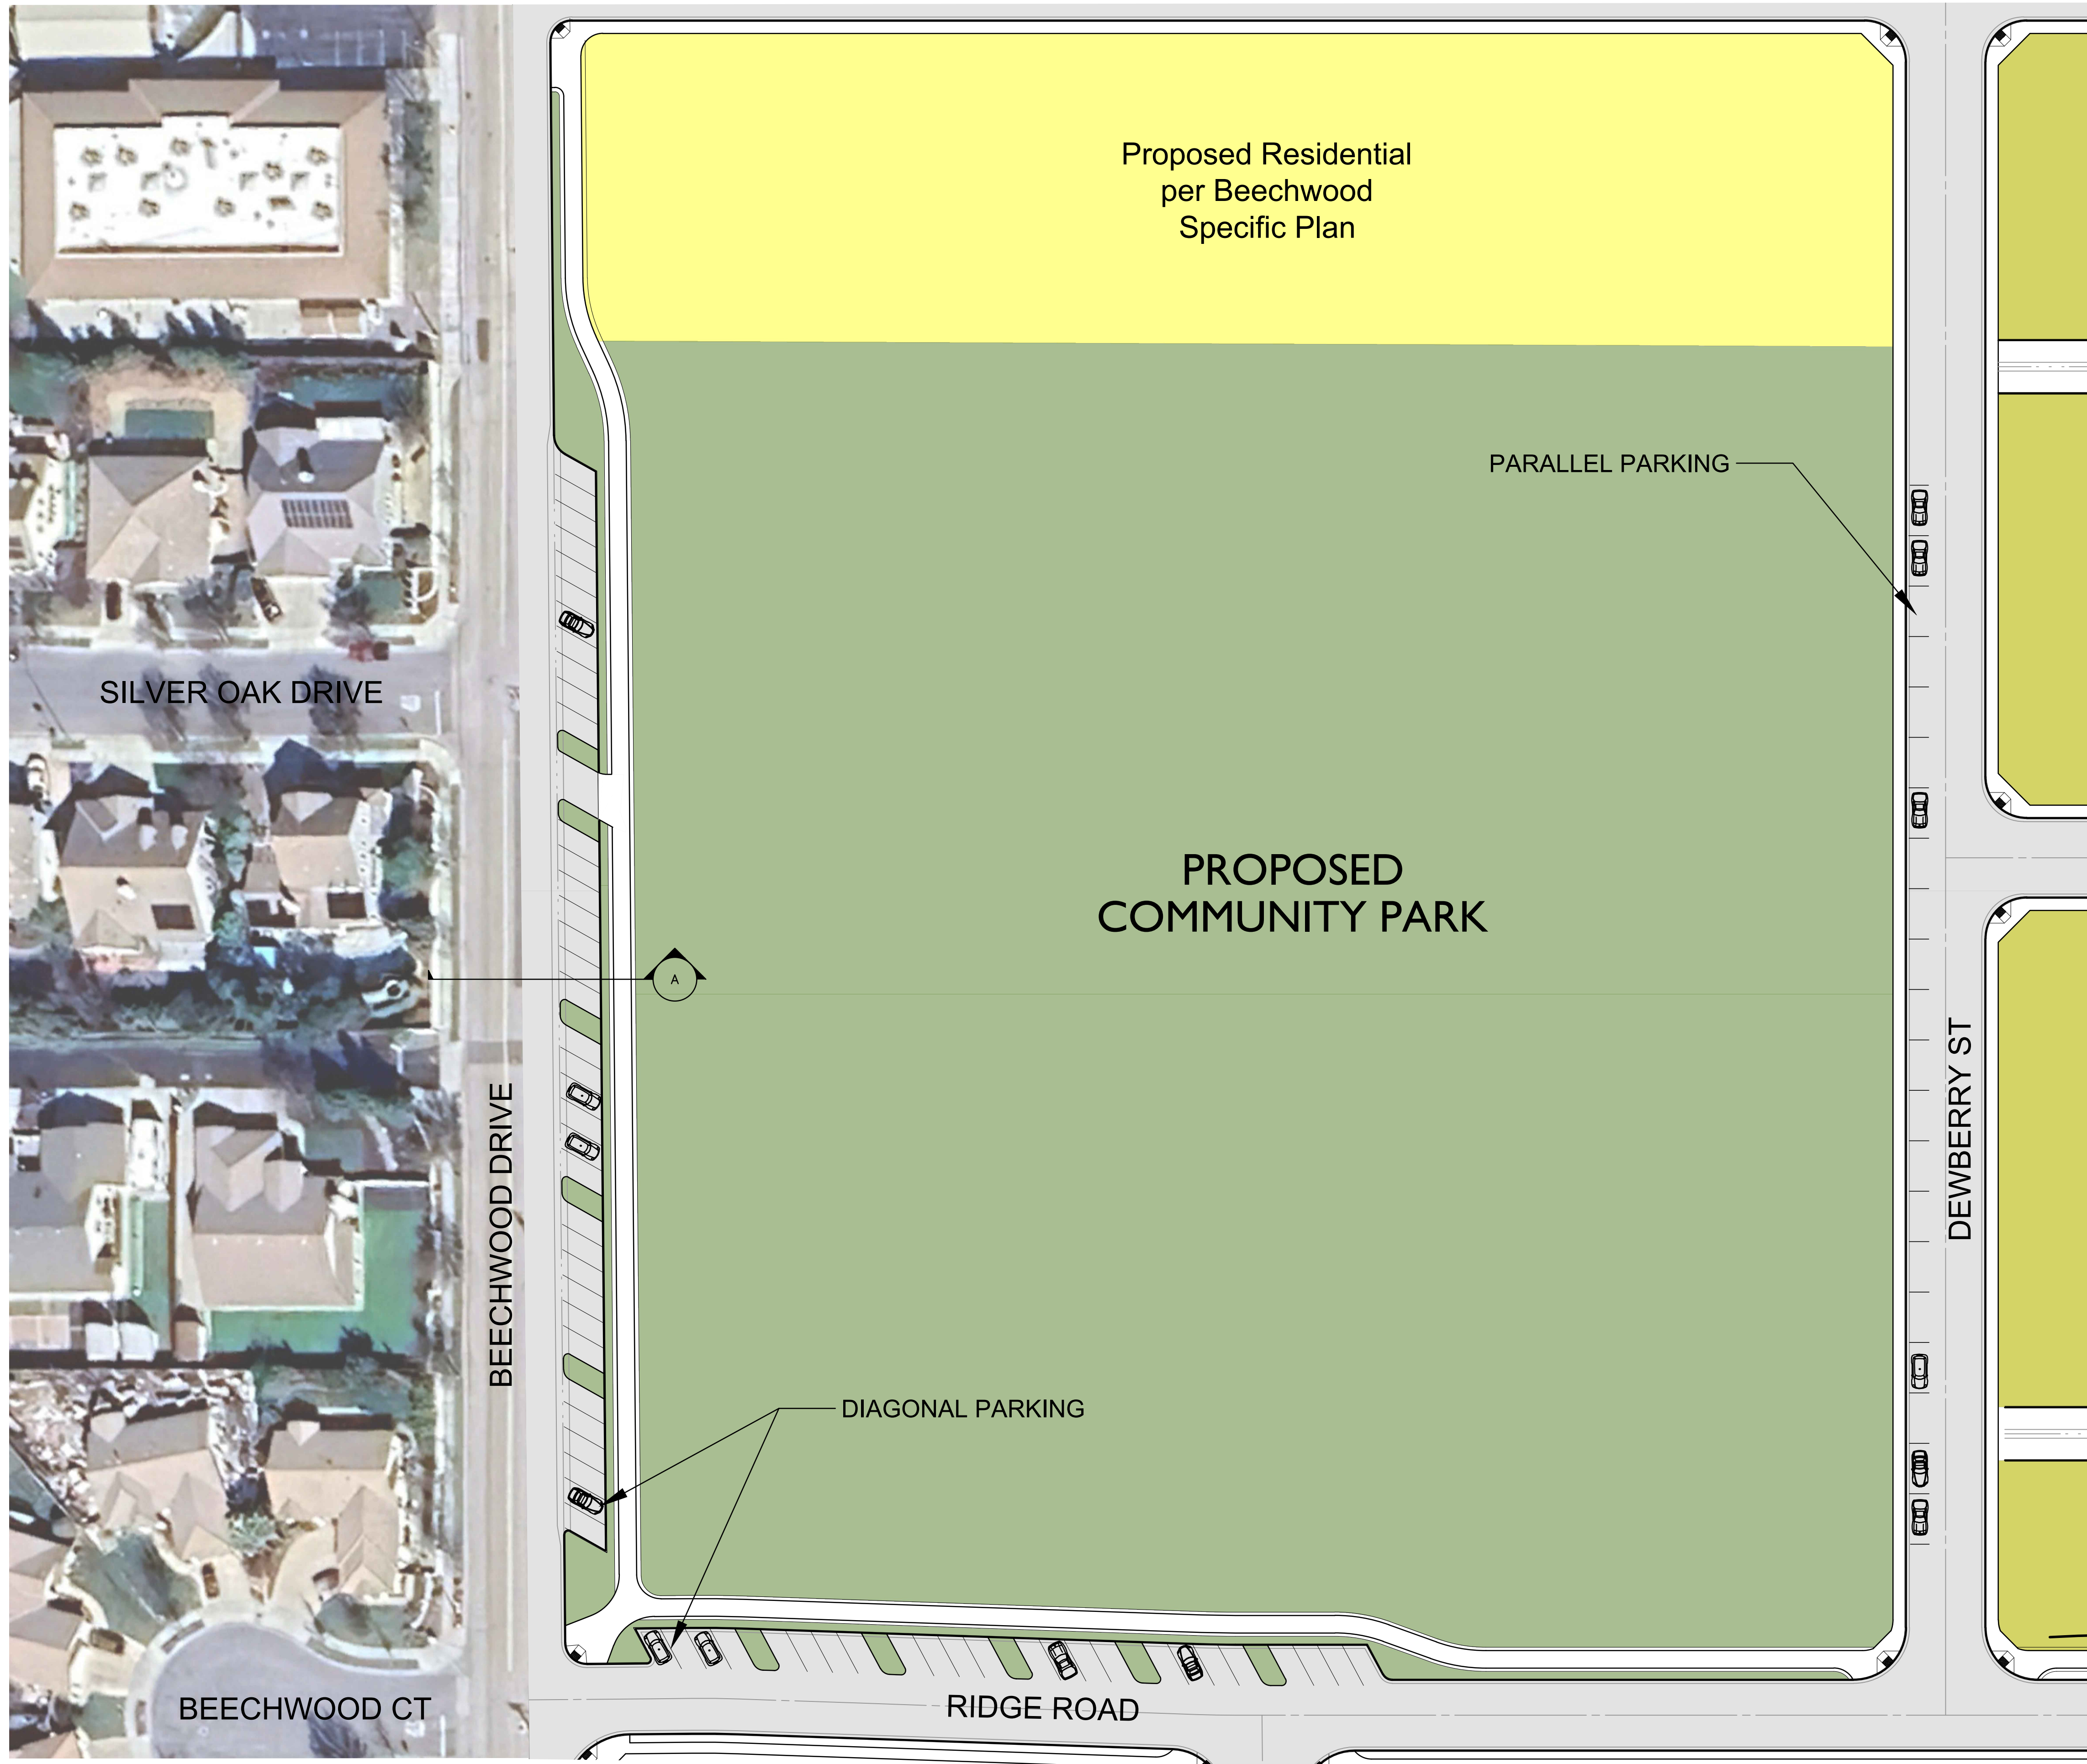

PROPOSED PARKING INFORMATION	QTY
DIAGONAL PARKING ALONG BEECHWOOD DR.....	36
ADA PARKING ALONG BEECHWOOD DR.....	4
DIAGONAL PARKING ALONG RIDGE RD.....	24
PARALLEL PARKING ALONG DEWBERRY ST.....	22
PARALLEL PARKING ALONG WEST SIDE OF BEECHWOOD DR.....	12
TOTAL PARKING	98

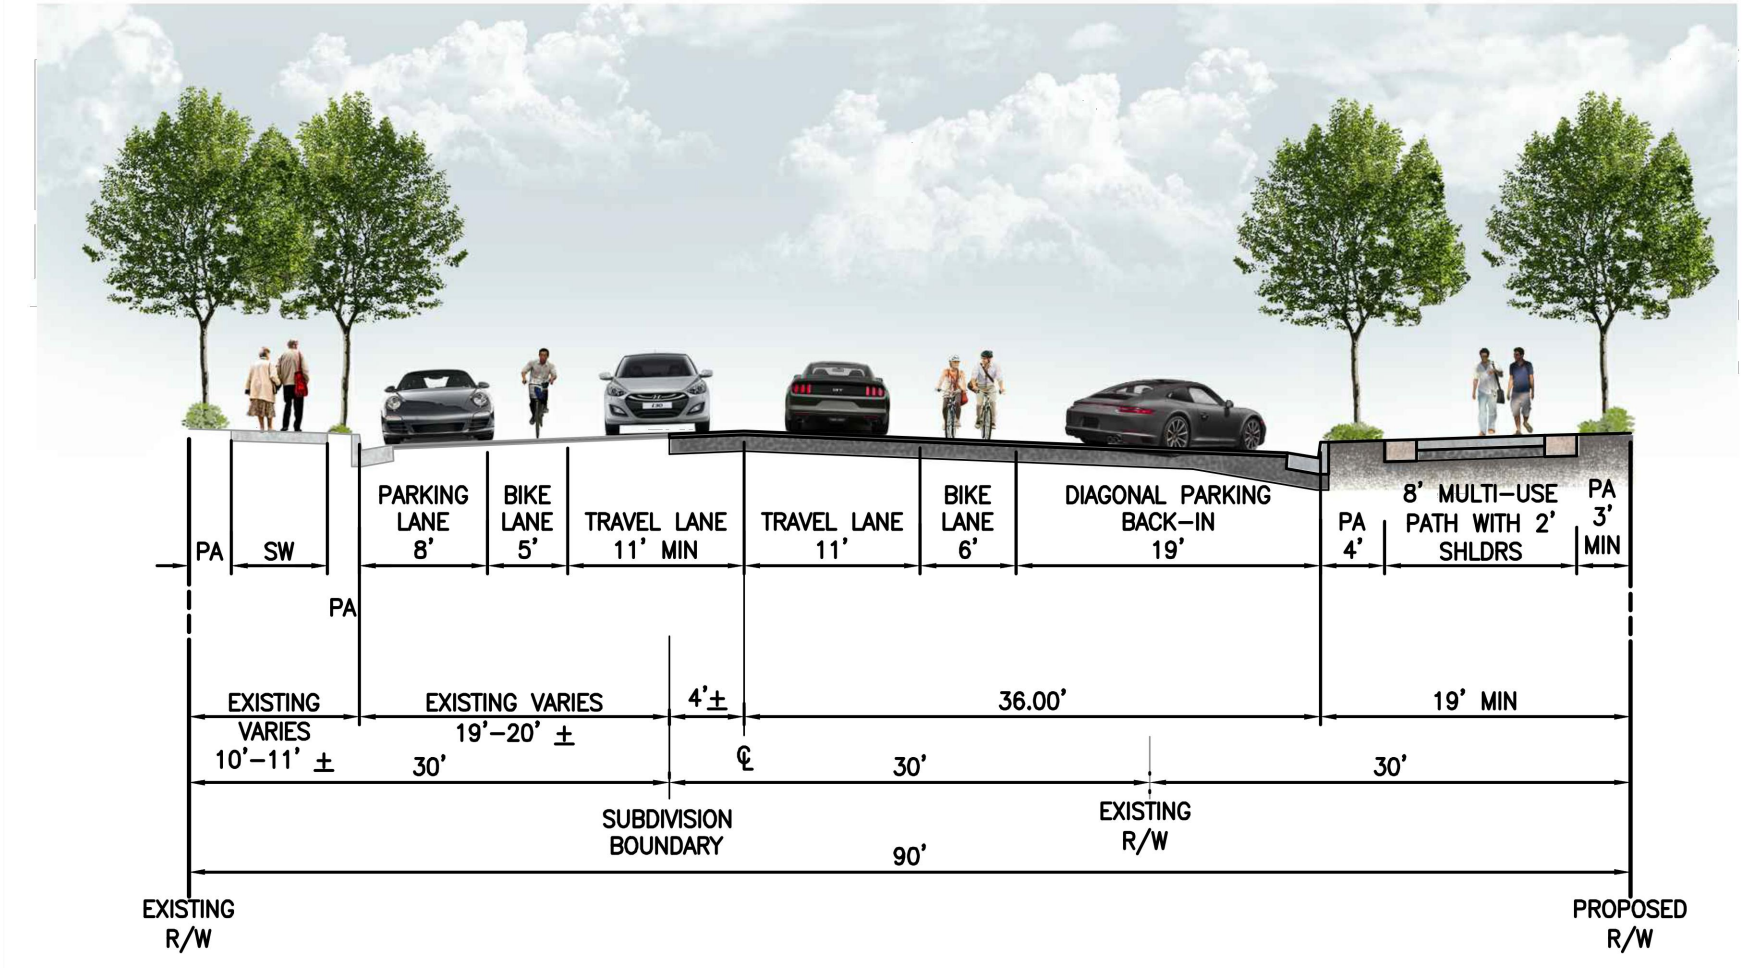

SECTION A - TYPICAL STREET SECTION AT BEECHWOOD DRIVE

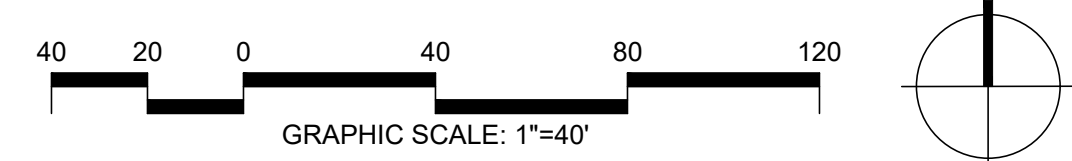

PARKING AND STREETS
BEECHWOOD COMMUNITY PARK

Paso Robles, California

RICK 1160 MARSH STREET #150
SAN LUIS OBISPO, CA 93401
805-544-0707
rickengineering.com

\\sp.rickeng.com\projects\1160_Marsh\1160_Marsh_Park\1160_Marsh_Park_CAD\1160_Marsh_Park_CAD.dwg - plotted by: struz, ON 2024-09-05 @ 14:52 - c:\bire_nestath - © 2024 Rick Engineering Company

LAND USE LEGEND

-  RESIDENTIAL SINGLE FAMILY-7
-  RESIDENTIAL MULTIPLE FAMILY- 14
-  RESIDENTIAL MULTIPLE FAMILY -24
-  MIXED USE - 24
-  COMMUNITY PARK
-  AMENITIZED / PASSIVE PARK AREAS
-  CONSERVED OPEN SPACE
-  PG+E UTILITY OPEN SPACE
-  MULTI-USE PATHWAY
-  ENHANCED SIDEWALK
-  NATIVE PATHWAY
-  PROPOSED TREE
- EXISTING TREE, TO REMAIN
-  WATER QUALITY BASIN
Final location, size and design of water quality basins subject to adjustment pending final site plans and engineering.
-  SUBTERRANEAN WATER QUALITY CHAMBER
Final location, size and design of underground water quality chambers subject to adjustment pending final site plans and engineering.
-  WATER PRESSURE BOOSTER STATION
-  SEWER LIFT STATION

NOTE:
LOTS AND INTERNAL STREETS ARE CONCEPTUAL AND SUBJECT TO REVISION IN ACCORDANCE WITH THE SPECIFIC PLAN




NOT A PART



BEECHWOOD SPECIFIC PLAN
BEECHWOOD COMMUNITY PARK

Paso Robles, California

 **1160 MARSH STREET #150**
SAN LUIS OBISPO, CA 93401
805-544-0707
rickengineering.com

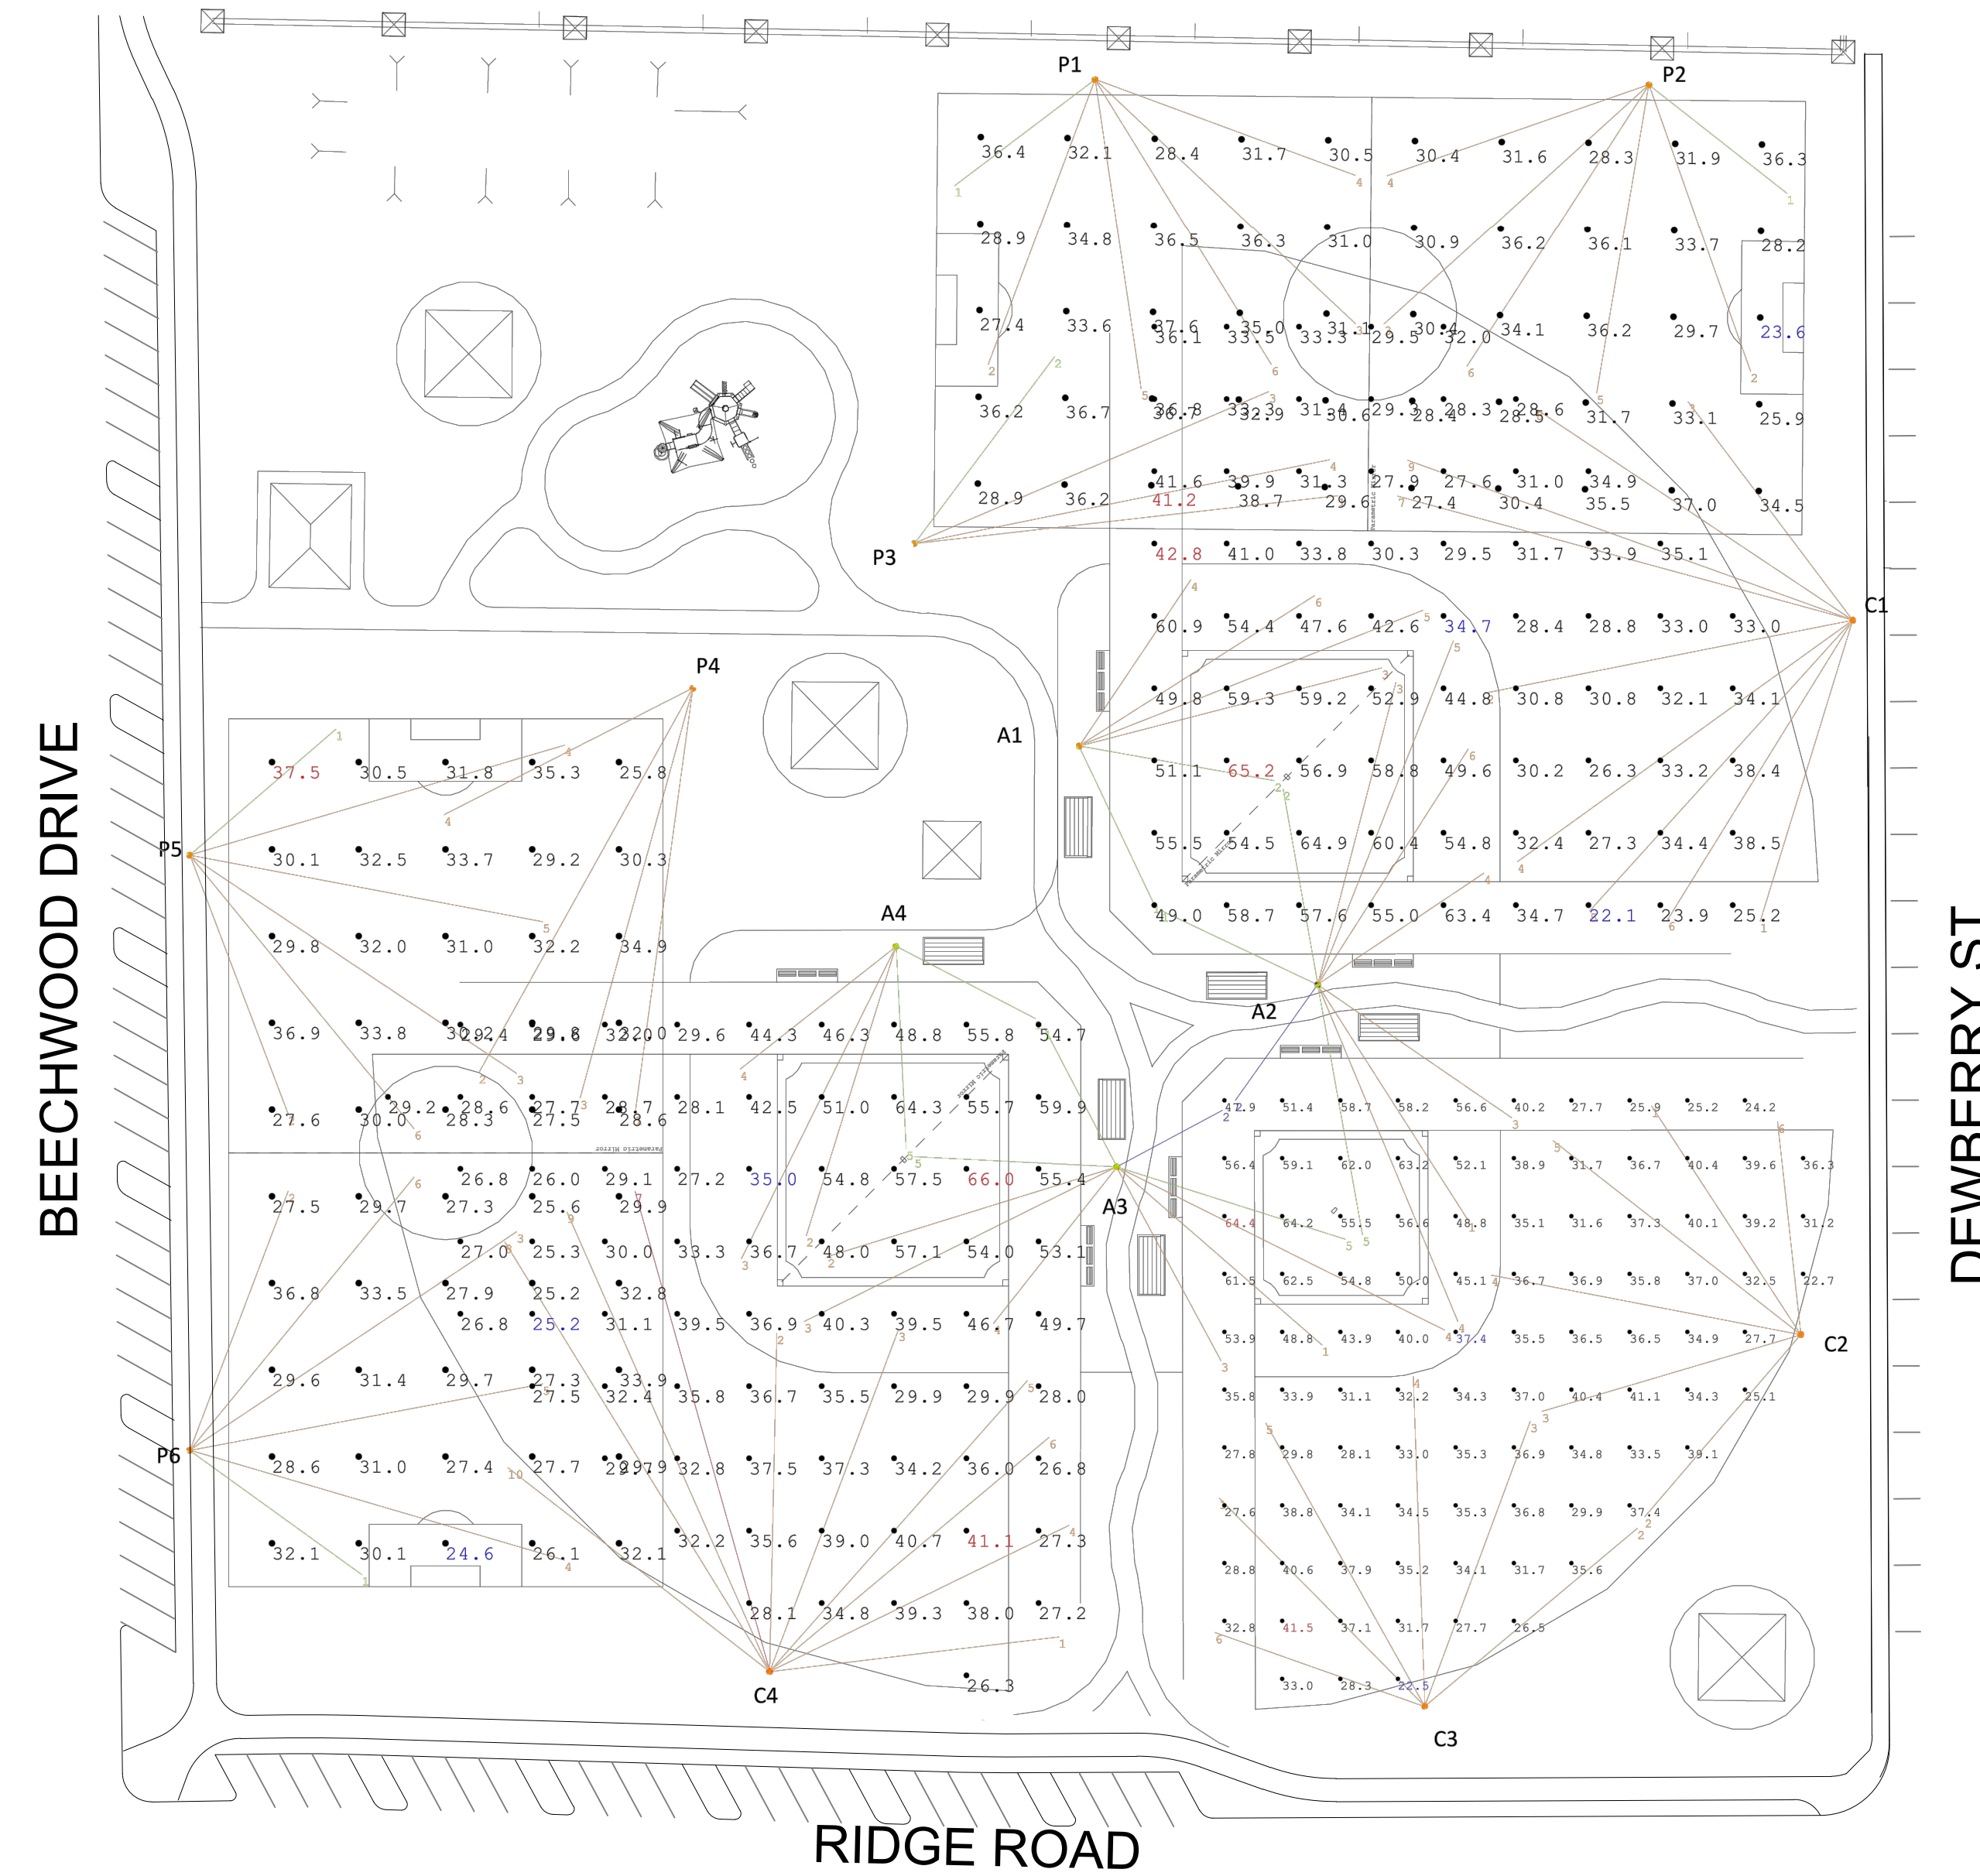

**COMMUNITY PARK
SOCCER/SOFTBALL
24-0259-MP-02.AGI**

1. THIS LIGHTING DESIGN IS BASED ON INFORMATION SUPPLIED BY OTHERS. SITE DETAILS PROVIDED HEREON ARE REPRODUCED ONLY AS A REFERENCE AND DO NOT GUARANTEE ANY PERFORMANCE. AFFECT PREDICTED PERFORMANCE. PRIOR TO INSTALLATION, VERIFY THE INFORMATION PROVIDED. 2. LUMINAIRE DATA IS TESTED TO INDUSTRY STANDARDS UNDER LABORATORY CONDITIONS. OPERATING VOLTAGE AND NORMAL MANUFACTURING TOLERANCES OF LAMP, BALLAST, AND LUMINAIRE MAY AFFECT FIELD RESULTS. 3. CONFORMANCE TO CITY CODE AND OTHER LOCAL REQUIREMENTS IS THE RESPONSIBILITY OF THE OWNER AND/OR THE OWNER'S REPRESENTATIVE.

DRAWN BY: KBER
Date: 5/13/2024
SCALE: NTS
Page 1 of 2
24-0259-MP-02.AGI

Pole Summary		
Scene: DEFAULT		
Poles	# Lums	MH
A1	6	70
A2-F1	6	70
A2-F2	5	70
A3-F2	5	70
A3-F3	5	70
A4	5	70
C1	9	70
C2	6	70
C3	6	70
C4	10	70
P1	6	70
P2	6	70
P3	4	70
P4	4	70
P5	6	70
P6	6	70

Pole Wattage Summary	
Scene: DEFAULT	
Label	Total Watts
A1	4800
A2	8800
A3	8000
A4	4000
C1	7200
C2	4800
C3	4800
C4	8000
P1	4800
P2	4800
P3	3200
P4	3200
P5	4800
P6	4800
TOTAL	76000

Luminaire Schedule					
Scene: DEFAULT					
Symbol	Qty	Label	LLF	Lum. Watts	Arrangement
[Symbol]	2	TSL_EW-20EV-NL	0.950	800	Single
[Symbol]	15	TSL_W-20EV-NLV	0.950	800	Single
[Symbol]	77	TSL_M-20EV-NLV	0.950	800	Single
[Symbol]	1	TSL_N-20EV-NLV	0.950	800	Single

Calculation Summary											
Scene: DEFAULT											
Label	Area Size	Units	Avg	Max	Min	Max/Min	# Pts	PtSpcLr	PtSpcTb	CV	UG
SOCCER F1	300'x150'	Fc	32.58	41.2	23.6	1.75	50	30	30	0.11	1.33
SOCCER F2	300'x150'	Fc	30.38	37.5	24.6	1.52	50	30	30	0.10	1.37
SOFTBALL F1	220' RADIUS	Fc	54.46	65.2	34.7	1.88	25	25	25	0.13	1.29
INFIELD											
SOFTBALL F1		Fc	32.22	42.8	22.1	1.94	46	25	25	0.14	1.57
OUTFIELD											
SOFTBALL F2	200' RADIUS	Fc	54.12	64.4	37.4	1.72	25	20	20	0.14	1.28
INFIELD											
SOFTBALL F2		Fc	33.76	41.5	22.5	1.84	71	20	20	0.14	1.64
OUTFIELD											
SOFTBALL F3	220' RADIUS	Fc	50.16	66.0	35.0	1.89	25	25	25	0.17	1.57
INFIELD											
SOFTBALL F3		Fc	31.45	41.1	25.2	1.63	48	25	25	0.14	1.51
OUTFIELD											



**LIGHTING PHOTOMETRICS
BEECHWOOD COMMUNITY PARK**

Paso Robles, California



1160 MARSH STREET #150
SAN LUIS OBISPO, CA 93401
805-544-0707
rickengineering.com




Techline Sports Lighting's lifetime engineering provides worry-free systems with no maintenance

Factory pre-wired High strength concrete encased poles

Lifetime protection against exposure

Engineered poles in stock

TECHLINE SPORTS LIGHTING, LLC | 15303 Storm Dr., Austin, TX 78734 | 800.500.3161 | www.sportlighting.com

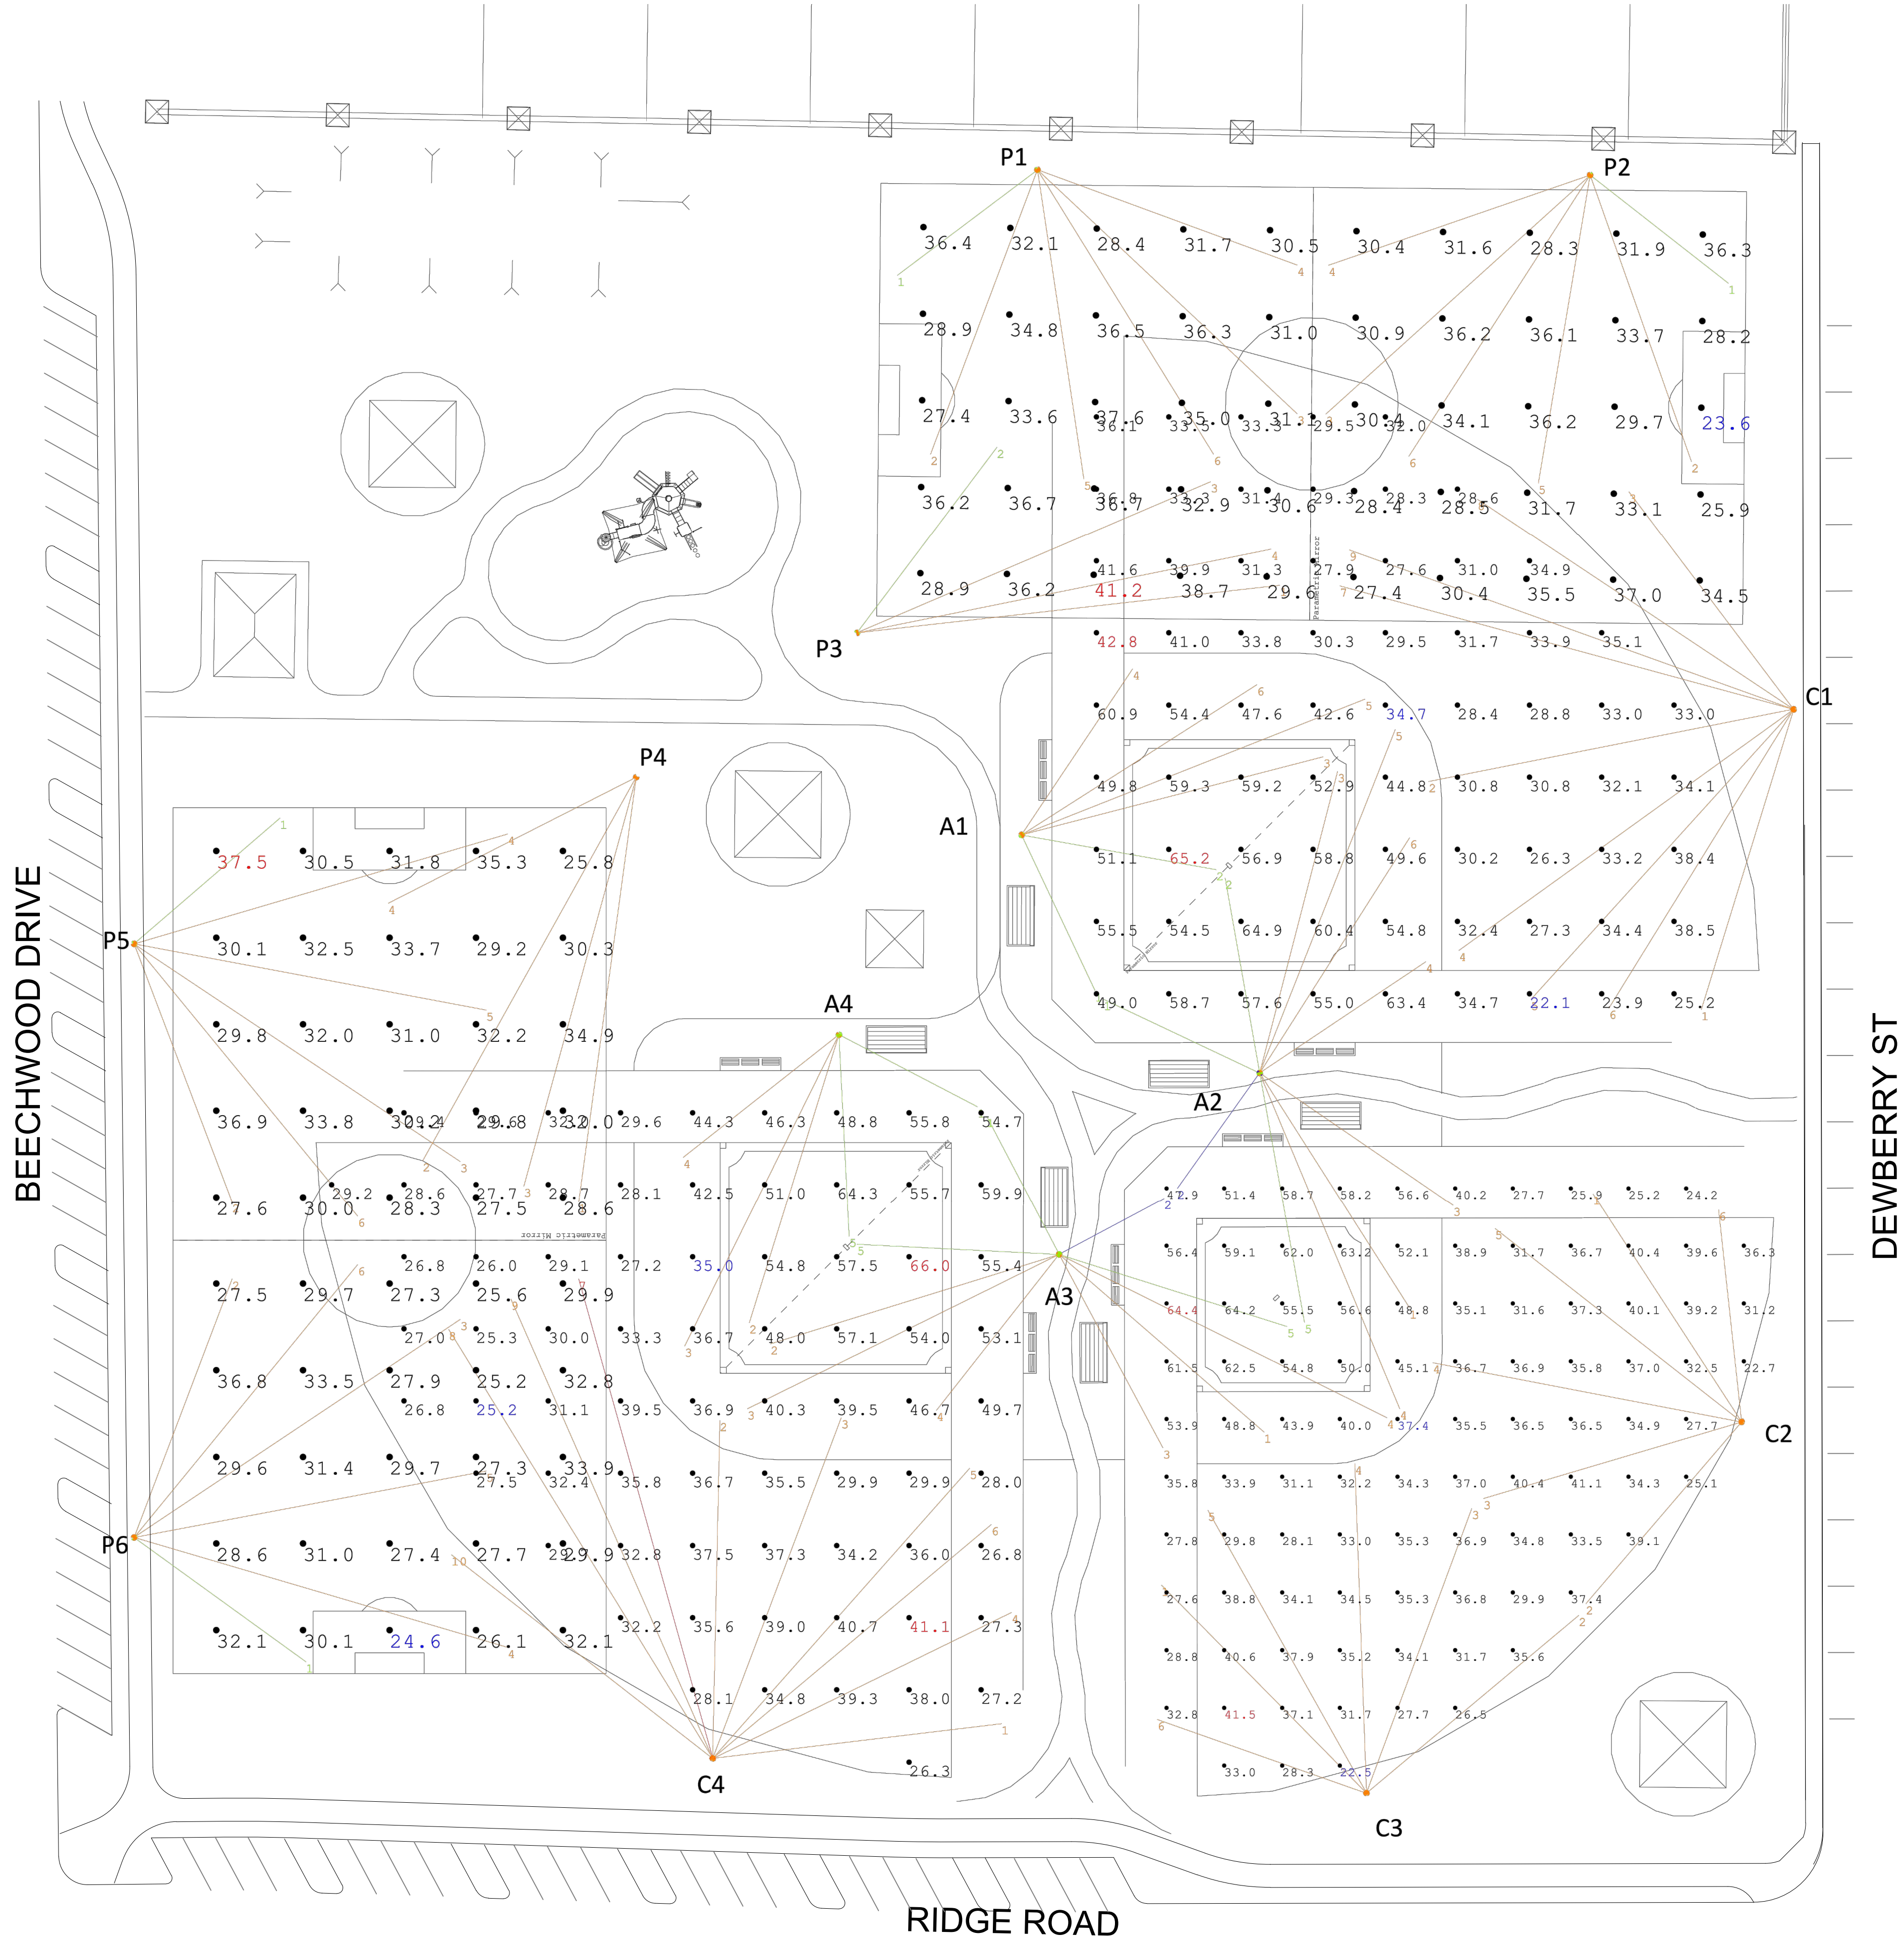

COMMUNITY PARK
SOCCER/SOFTBALL
24-0259-MP-02.AGI

1. THIS LIGHTING DESIGN IS BASED ON INFORMATION SUPPLIED BY OTHERS. SITE DETAILS PROVIDED HEREON ARE REPRODUCED ONLY AS A REFERENCE. THE USER SHALL VERIFY THE ACCURACY OF ALL INFORMATION AND BE RESPONSIBLE FOR ANY INADEQUACIES THAT MAY AFFECT THE DESIGN. 2. CONSULT WITH THE USER TO VERIFY THE DESIGN IS SUITABLE FOR THE SITE. 3. CONSULT WITH THE USER TO VERIFY THE DESIGN IS SUITABLE FOR THE SITE. 4. CONSULT WITH THE USER TO VERIFY THE DESIGN IS SUITABLE FOR THE SITE. 5. CONSULT WITH THE USER TO VERIFY THE DESIGN IS SUITABLE FOR THE SITE. 6. CONSULT WITH THE USER TO VERIFY THE DESIGN IS SUITABLE FOR THE SITE. 7. CONSULT WITH THE USER TO VERIFY THE DESIGN IS SUITABLE FOR THE SITE. 8. CONSULT WITH THE USER TO VERIFY THE DESIGN IS SUITABLE FOR THE SITE. 9. CONSULT WITH THE USER TO VERIFY THE DESIGN IS SUITABLE FOR THE SITE. 10. CONSULT WITH THE USER TO VERIFY THE DESIGN IS SUITABLE FOR THE SITE.

DRAWN BY: KBER
Date: 5/13/2024
SCALE: NTS
Page 2 of 2
24-0259-MP-02.AGI



LIGHTING PHOTOMETRICS

BEECHWOOD COMMUNITY PARK

Paso Robles, California

RICK
1160 MARSH STREET #150
SAN LUIS OBISPO, CA 93401
805-544-0707
rickengineering.com

\\sp-rickeng.com\projects\C-RV-C\17671A\Landscape Park CAD\17671-Beechwood.dwg - plotted by: struz on 2024-09-05 @ 14:52 - culture_mscath - © 2024 Rick Engineering Company



Parks and Recreation Advisory Committee Agenda Report

From: Lynda Plescia, Recreation Services Manager
Subject: Select Liaisons to Participate in the Public Focus Group on California's 2026-2030 Statewide Comprehensive Outdoor Recreation Plan (SCORP).

Date: September 4, 2024

Facts

1. The State of California recently initiated the development of the next Statewide Comprehensive Outdoor Recreation Plan (SCORP) for 2026-2030 and intends to hold a series of Public Focus Groups across the state beginning now through the fall 2024.
2. California's 2026-2030 SCORP is a five-year plan for increasing park access, community-based planning, and health partnerships through grants. This plan establishes grant priorities to address unmet needs for public outdoor recreation land throughout California. By adopting SCORP, California maintains eligibility for federal Land and Water Conservation Fund (LWCF) grants.
3. Thirty-seven focus groups involving more than 500 public participants, park and recreation providers, university professors, and health sector professionals participated in the development of the initial SCORP.
4. The Community Services Department (CSD) will be hosting one of the 60-90-minute Public Focus Groups on Tuesday, October 1, 2024 at Centennial Park.
5. CSD would like two liaisons from each advisory body - Youth Commission, Parks and Recreation Advisory Committee, and Senior Citizen Advisory Committee - to participate in the Public Focus Group it is hosting. These liaisons will be asked to share their thoughts about parks and recreational programs in our community.

Options

1. Take no action;
2. Select two liaisons from the Parks and Recreation Advisory Committee to participate in the SCORP Public Focus Group;
3. Provide alternative direction to staff.

Analysis and Conclusions

The City of Paso Robles has been very proactive in trying to meet the current and anticipated parks and recreation needs of its community. It has developed a well-conceived and comprehensive five-year plan, the Recreation Services Strategic Plan of 2022-2026. Paso Robles is well prepared to contribute to this statewide effort and would gain from understanding how the SCORP is development and its future grant funding priorities. Our advisory board members are well prepared to contribute to the discussion, to represent the park and recreation goals of the City of Paso Robles.

Fiscal Impact

There is no fiscal impact to designating two liaisons to participate in the Public Focus Group.

Recommendation

Select two liaisons from the Parks and Recreation Advisory Committee to participate in the SCORP Public Focus Group.

Attachments

None



California Department of Parks and Recreation
Office of Grants and Local Services (OGALS)
Statewide Comprehensive Outdoor Recreation Plan (SCORP)

Your Voice Can Help Shape Future Parks!

Please join us for a focus group and share your thoughts about parks and recreational programs in your community.

1. Has a park and recreation program changed your life? How?
2. We understand there may be health and safety challenges within your community. What types of park projects or programs do you think can help, and why?
3. Has your view of your local park and recreation provider changed since the pandemic?
4. Is there anything else you want to tell State leaders about parks and recreation in your community?

Event:	SCORP Public Focus Group
When:	Tuesday, October 1
Time:	4:00 pm to 5:30 pm
Place:	Centennial Park, Live Oak Room 600 Nickerson Dr, Paso Robles, CA 93446

Copyright (consent) Agreement forms will be handed out for those who give CA State Parks permission to use your photo from the focus group in the SCORP.

Your opinions can reach a statewide audience, health agencies, the Governor's Office, and the National Park Service. A summary of the collective statewide focus groups notes will be included in the 2026-2030 SCORP.



Email contact: SCORP@parks.ca.gov Learn more: <https://www.parksforcalifornia.org/scorp/2021>



Departamento de Parques y Recreación de
California

Oficina de Subvenciones y Servicios Locales
(OGALS)

Plan de Recreación al Aire Libre a-Estatal (SCORP)

¡Tu Voz Puede Ayudar a Dar Forma a los Parques del Futuro!

Únase con nosotros para un grupo de enfoque y comparte sus pensamientos sobre los parques y programas recreativos en su comunidad.

1. ¿Ha cambiado su vida algún programa de parques y recreación? ¿Cómo?
2. Entendemos que puede haber desafíos de salud y seguridad en su comunidad. ¿Qué tipos de proyectos o programas de parques cree que pueden ayudar y por qué?
3. ¿Ha cambiado su percepción de sus parques y programas de recreación locales desde la pandemia?
4. ¿Hay algo más que quiera decirles a los líderes estatales sobre los parques y la recreación en su comunidad?

Evento:	Grupo de Enfoque Público de SCORP
Cuándo:	Martes, 1 de octubre
Hora:	4:00 pm a 5:30 pm
Lugar:	La Sala Live Oak en Centennial Park 600 Nickerson Drive, Paso Robles, CA 93446

Sus opiniones importan y pueden llegar a una audiencia estatal, agencias de salud, la Oficina del Gobernador y el Servicio de Parques Nacionales. Un resumen de las notas colectivas de los grupos de enfoque a nivel estatal se incluirá en el SCORP 2026-2030.



Contacto por correo electrónico: SCORP@parks.ca.gov **Más información:** <https://www.parksforcalifornia.org/scorp/2021>

Se distribuirán formularios de acuerdo de derechos de autor (consentimiento) para aquellos que den permiso a los Parques Estatales de California para usar su foto del grupo de enfoque en el SCORP.