
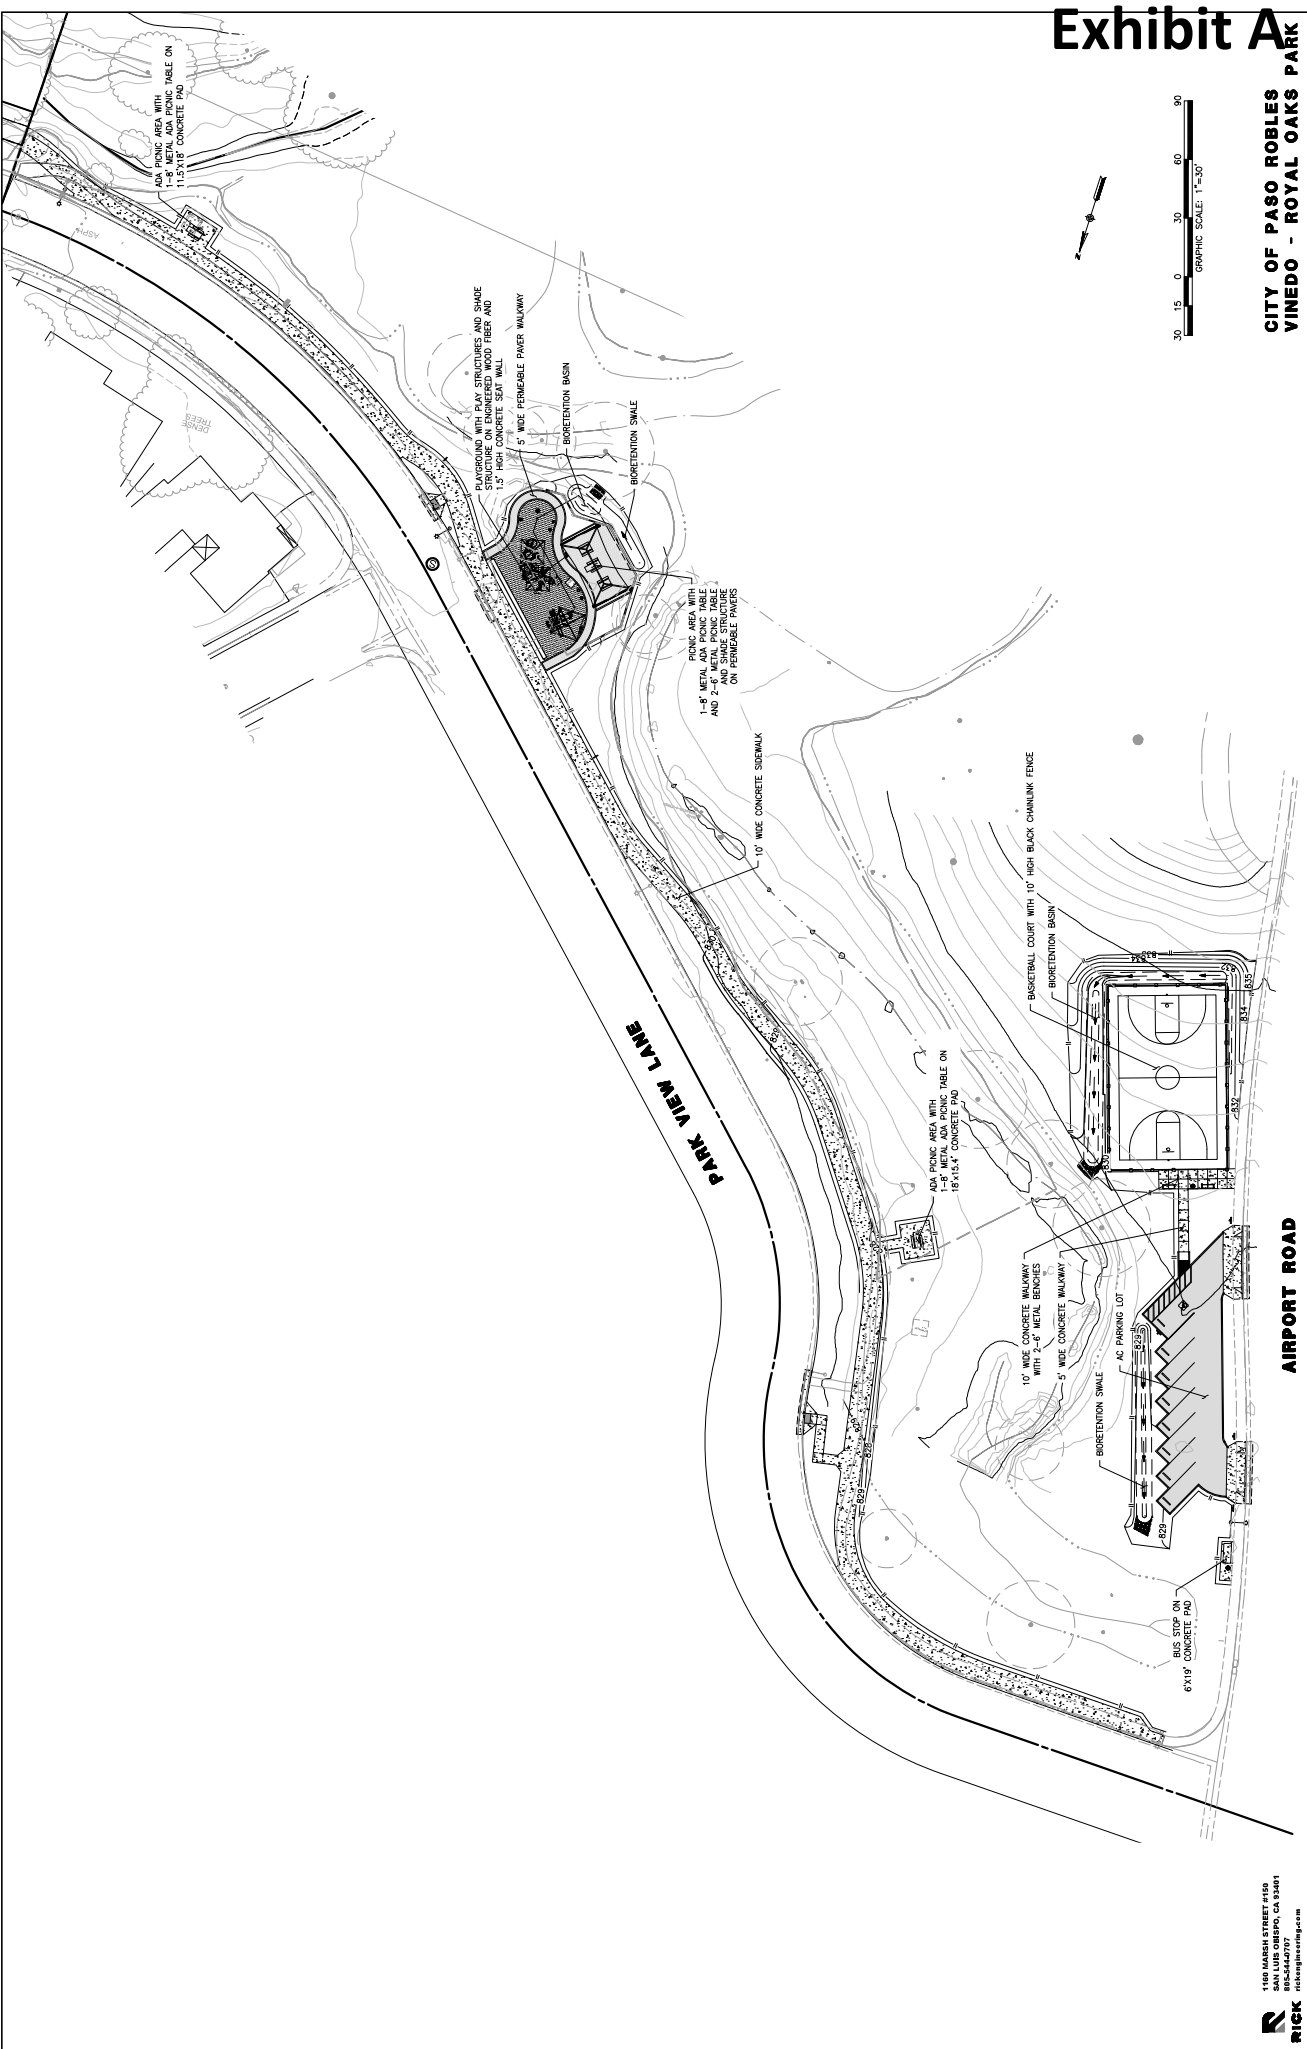


Exhibit A

CITY OF PASO ROBLES
VINEDO - ROYAL OAKS PARK

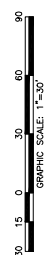


SYMBOL	DESCRIPTION
	IRRIGATION WATER METER - EXISTING
	CONTROLLER
	BACKFLOW PREVENTER - EXISTING
	MASTER VALVE - FIELD VERIFY
	FLOW SENSOR - FIELD VERIFY
	REMOTE CONTROL VALVE
	DRP REMOTE CONTROL VALVE
	QUICK COUPLING VALVE
	BALL VALVE
	PULL BOX
	SUBLUER (TREE) TWO SUBLUERS PER TREE
	DRPPERLINE, INLINE EMITTER
	IRRIGATION MAINLINE
	IRRIGATION SLEWLINE
	IRRIGATION LATERAL


- 9 SEE SHEETS 21 TO 29 FOR IRRIGATION LEGEND, NOTES DETAILS & CALCULATIONS.
- 10 SEE SHEETS 30 TO 37 FOR LANDSCAPE PLANTING PLANS.



ENLARGEMENT A : PLAYGROUND AREA

[illegible]

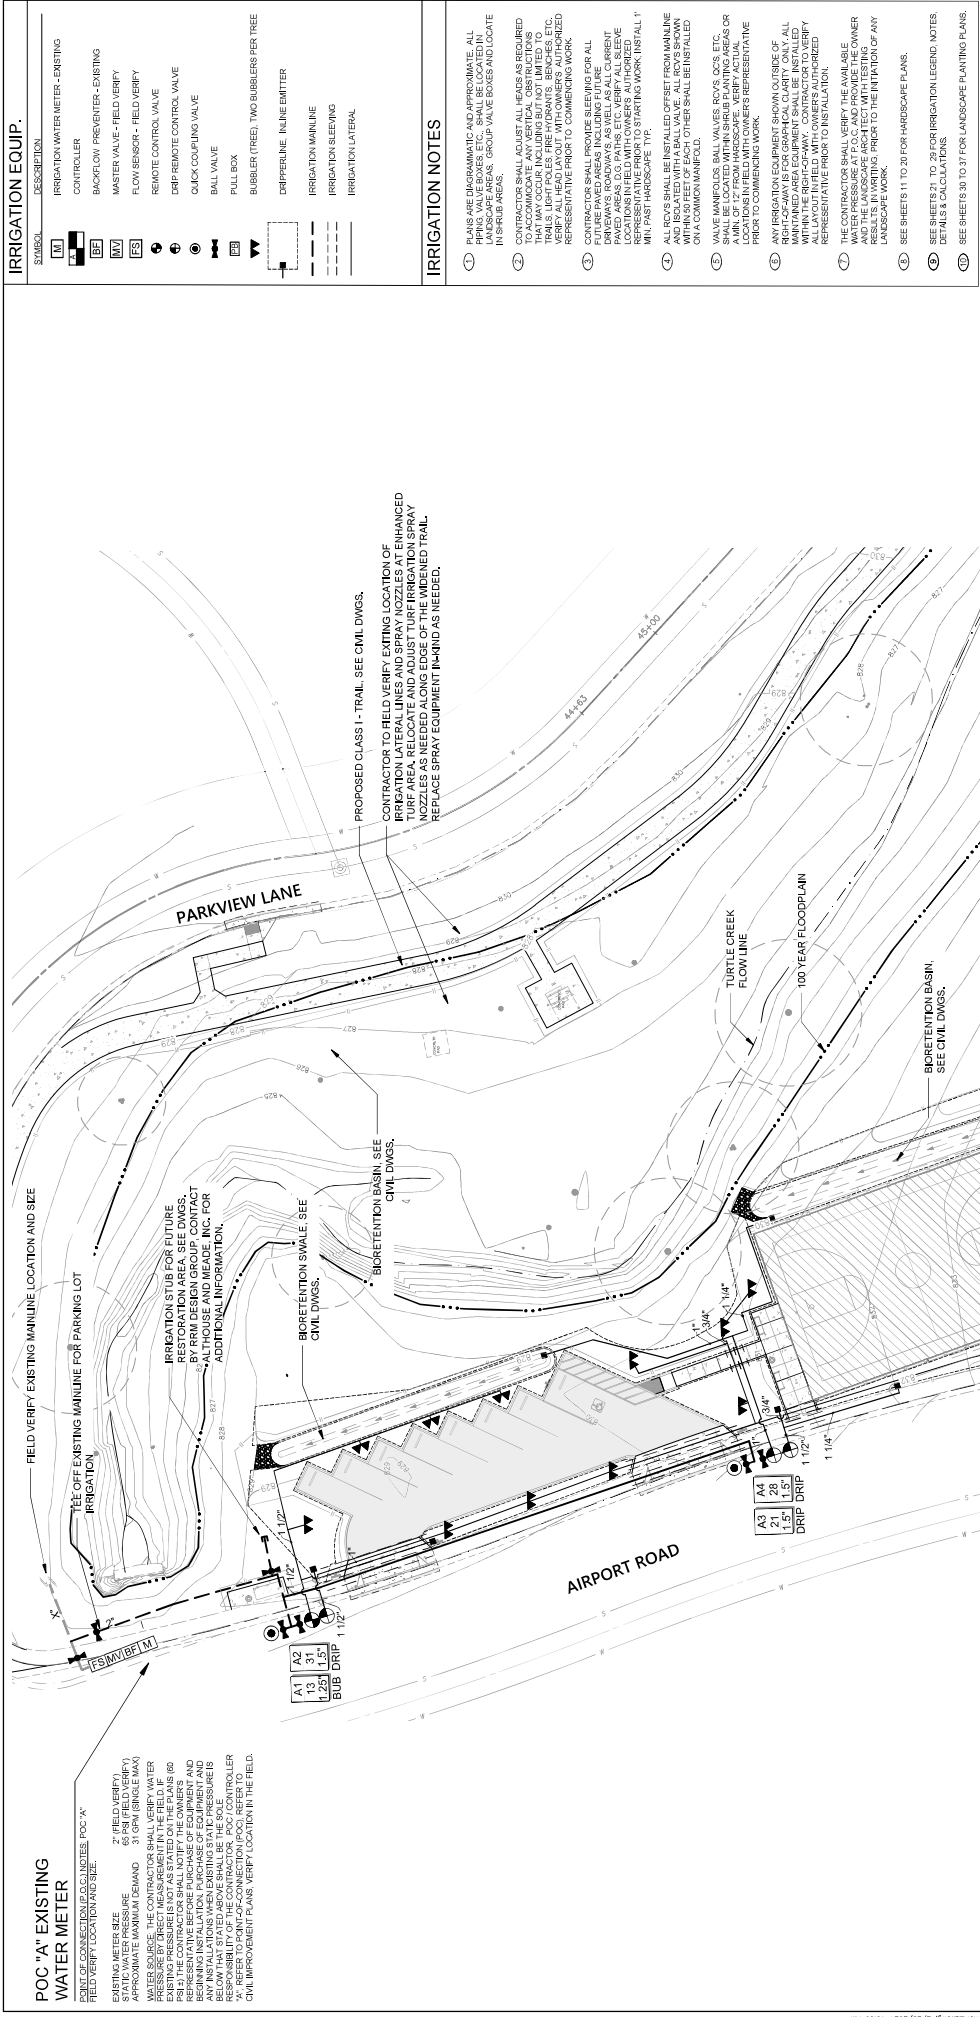

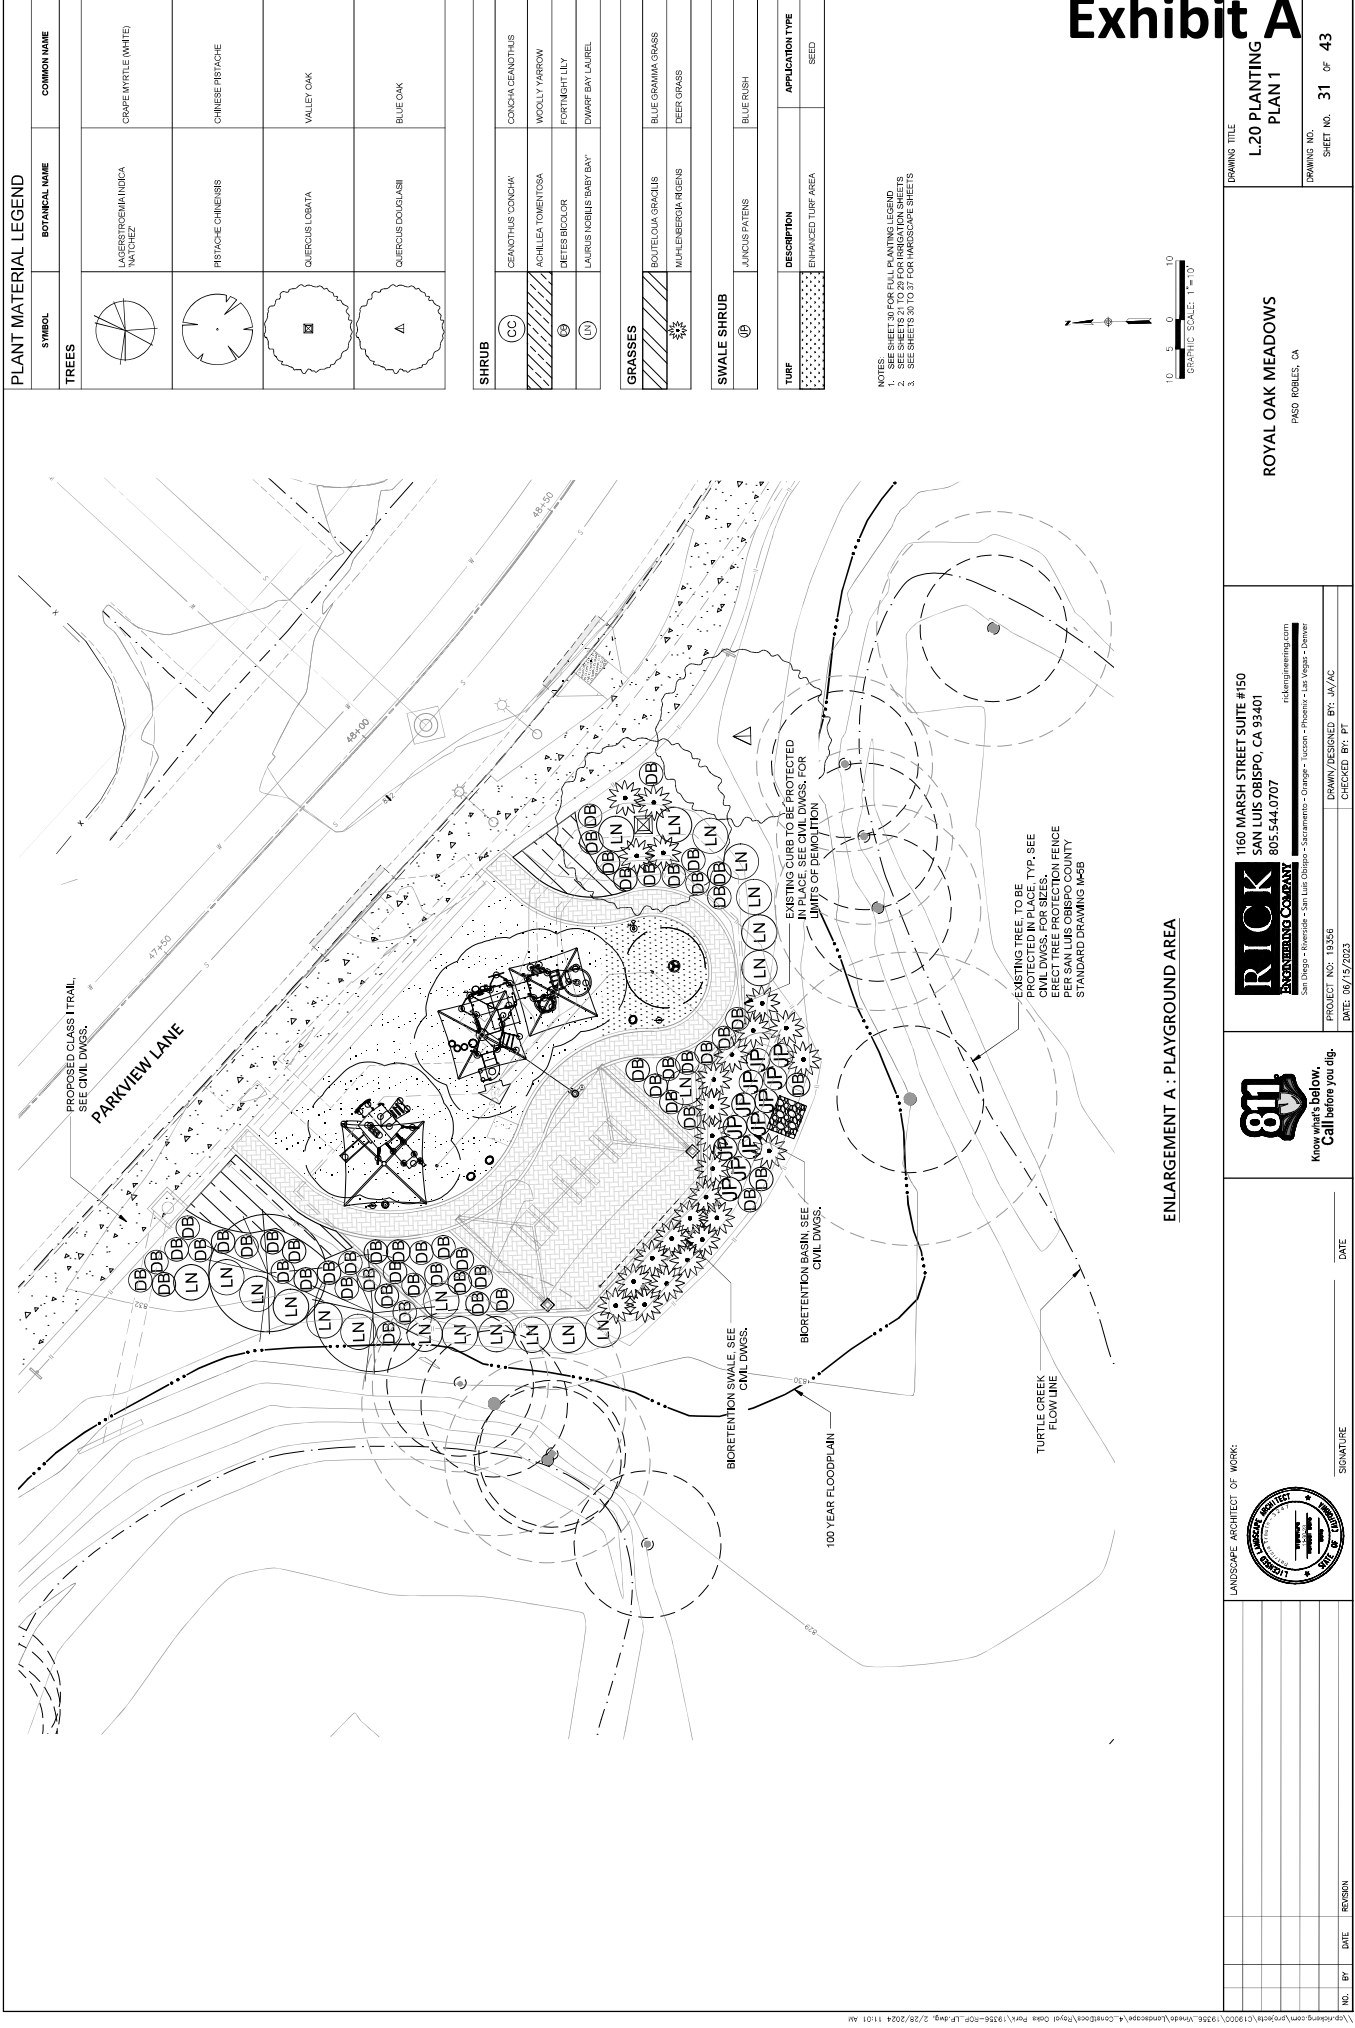

PLANT MATERIAL LEGEND		
SYMBOL	BOTANICAL NAME	COMMON NAME
TREES		
	PISTACHIA CHINENSIS	CHINESE PISTACHE
	QUERCUS LOBATA	VALLEY OAK
	QUERCUS DOUGLASII	BLUE OAK
SHRUB		
	ACHILLEA TOMENTOSA	WOOLLY YARROW
	DIETERS BICOLOR	FORTNIGHT LILY
	LAURUS NOBILIS	DWARF BAY LAUREL
GRASSES		
	BOUTELOUA GRACILIS	BLUE GRAMA GRASS
	MUHLENBERGIA RIGIDA	DEER GRASS
SWALE SHRUB		
	JUNCUS PATENS	BLUE RUSH
TURF		
	ENHANCED TURF AREA	SEED

NOTES:
1. SEE SHEET 30 FOR FULL PLANTING LEGEND


Exhibit A

ROYAL OAK MEADOWS
PASO ROBLES, CA

L20 PLANTING
PLAN 1

DRAWING NO. 31 OF 43

1160 MARSH STREET SUITE #150
SAN LUIS OBISPO, CA 93401
805.544.0707

RICK

San Diego - Riverside - San Luis Obispo - Sacramento - Orange - Tucson - Phoenix - Las Vegas - Denver

PROJECT NO: 13356
DATE: 06/15/2023

DRAWN (DESIGNED) BY: AJ/AG
CHECKED BY: PT

8m
Know what's below.
Call before you dig.

LANDSCAPE ARCHITECT OF WORKS

SIGNATURE _____ DATE _____

NO. BY DATE REVISION

100 YEAR FLOODPLAIN

BIORETENTION SWALE SEE CIVIL DWGS.

BIORETENTION BASIN SEE CIVIL DWGS.

EXISTING CURB TO BE PROTECTED IN PLACE. SEE CIVIL DWGS. FOR LIMITS OF DEMOLITION


TURTLE CREEK FLOW LINE

PROPOSED CLASS TRAIL. SEE CIVIL DWGS.

PARKVIEW LANE

17450

18450

ENLARGEMENT A: PLAYGROUND AREA

GRAPHIC SCALE: 1"=10'

10 5 0 10















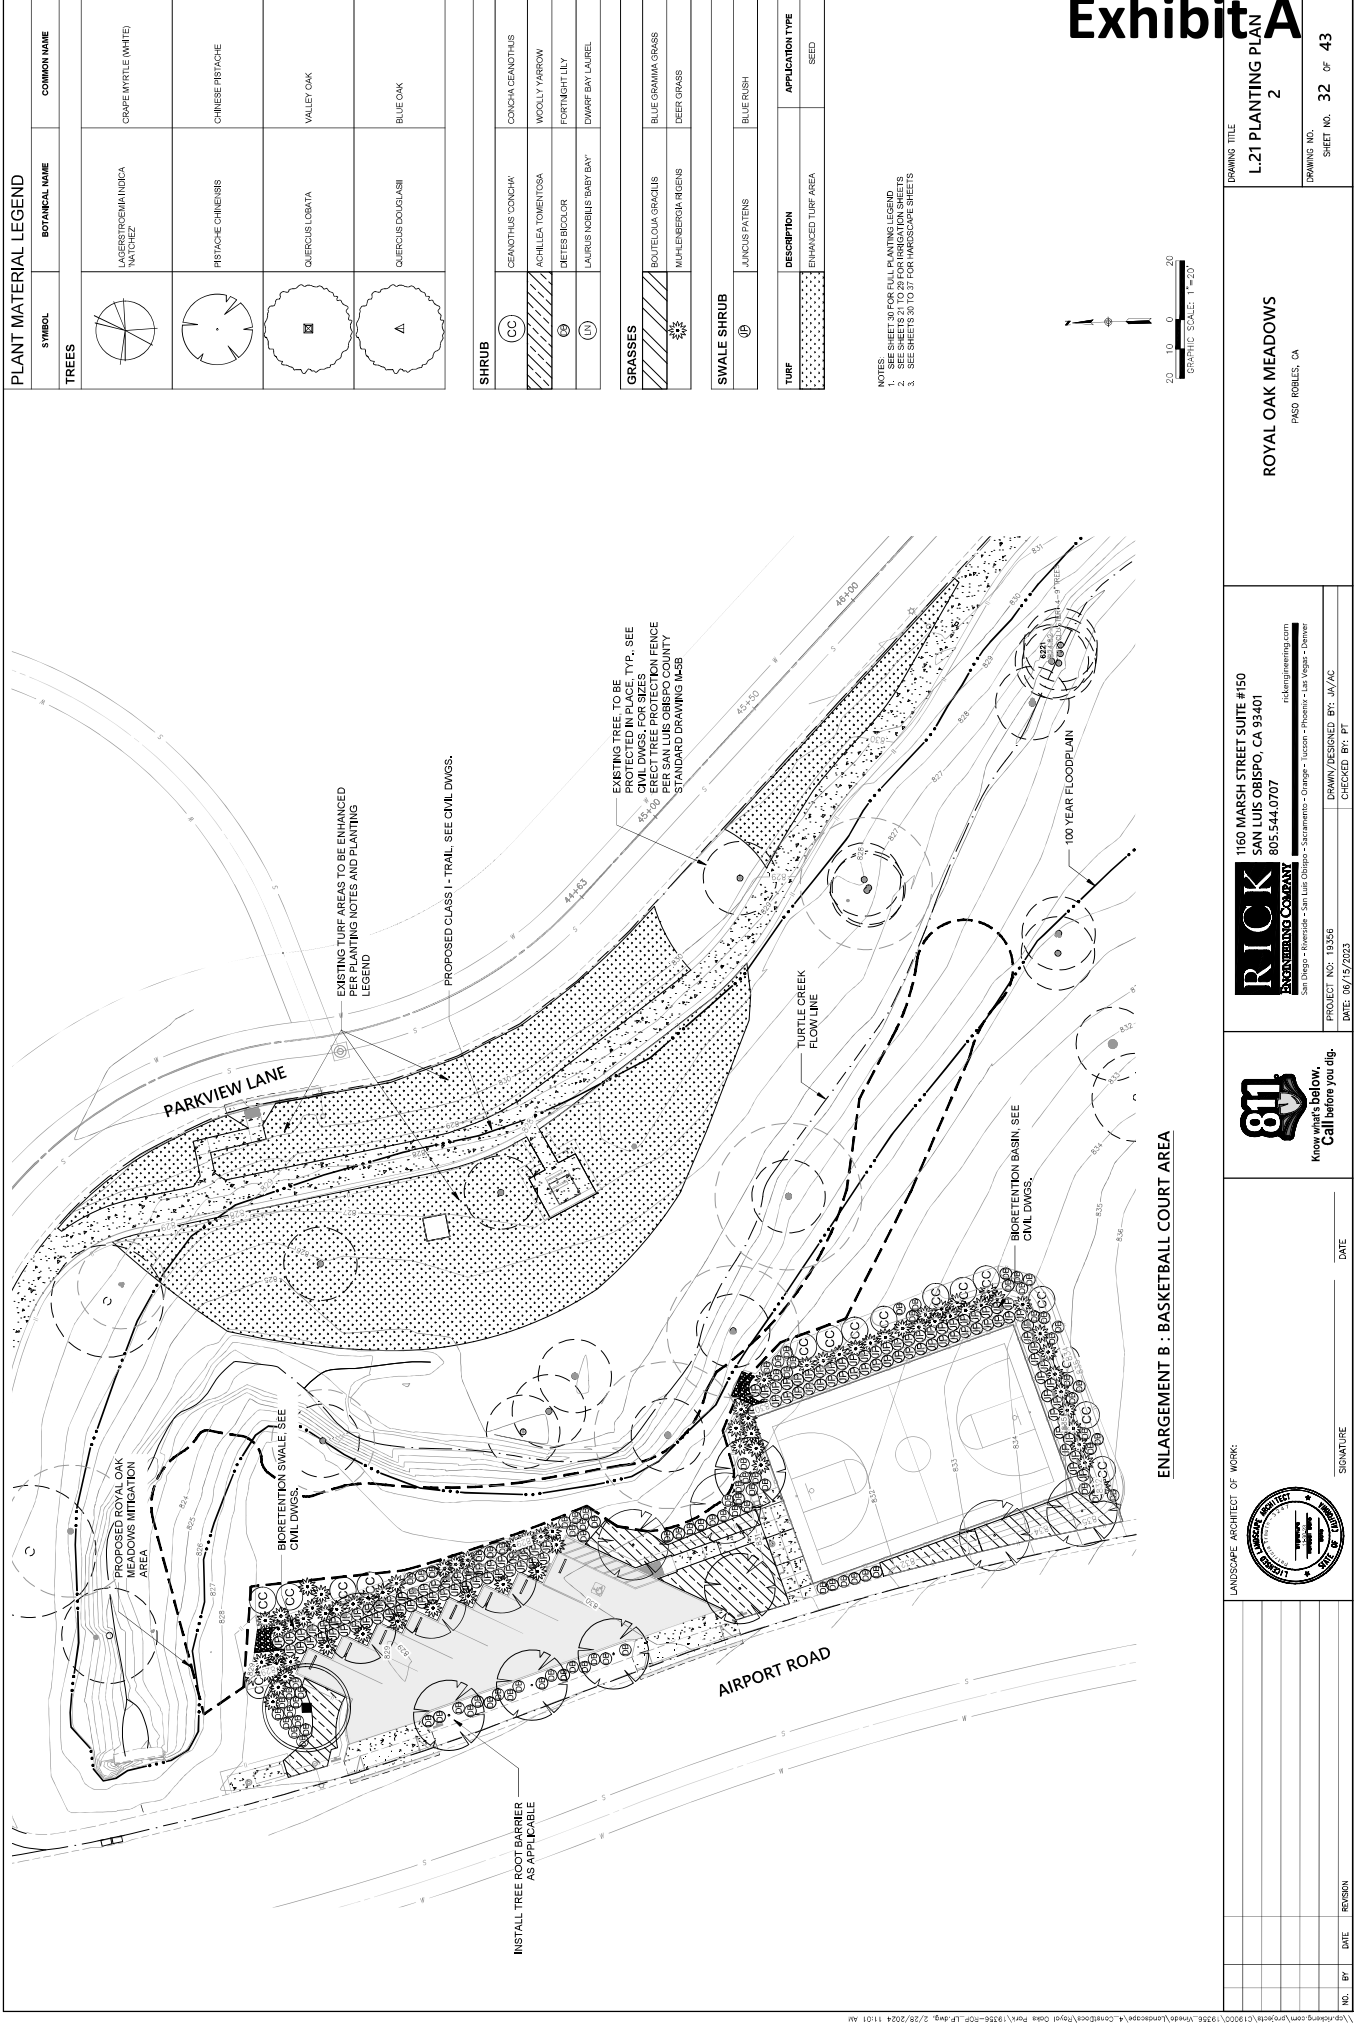

ENLARGEMENT B : BASKETBALL COURT AREA

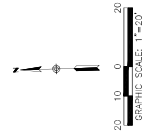

NOTES:
1. SEE SHEET 30 FOR FULL PLANTING LEGEND
